
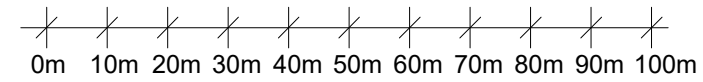




1:500 Scale Bar

BLOCK PLAN DRAWING
1:500 SCALE

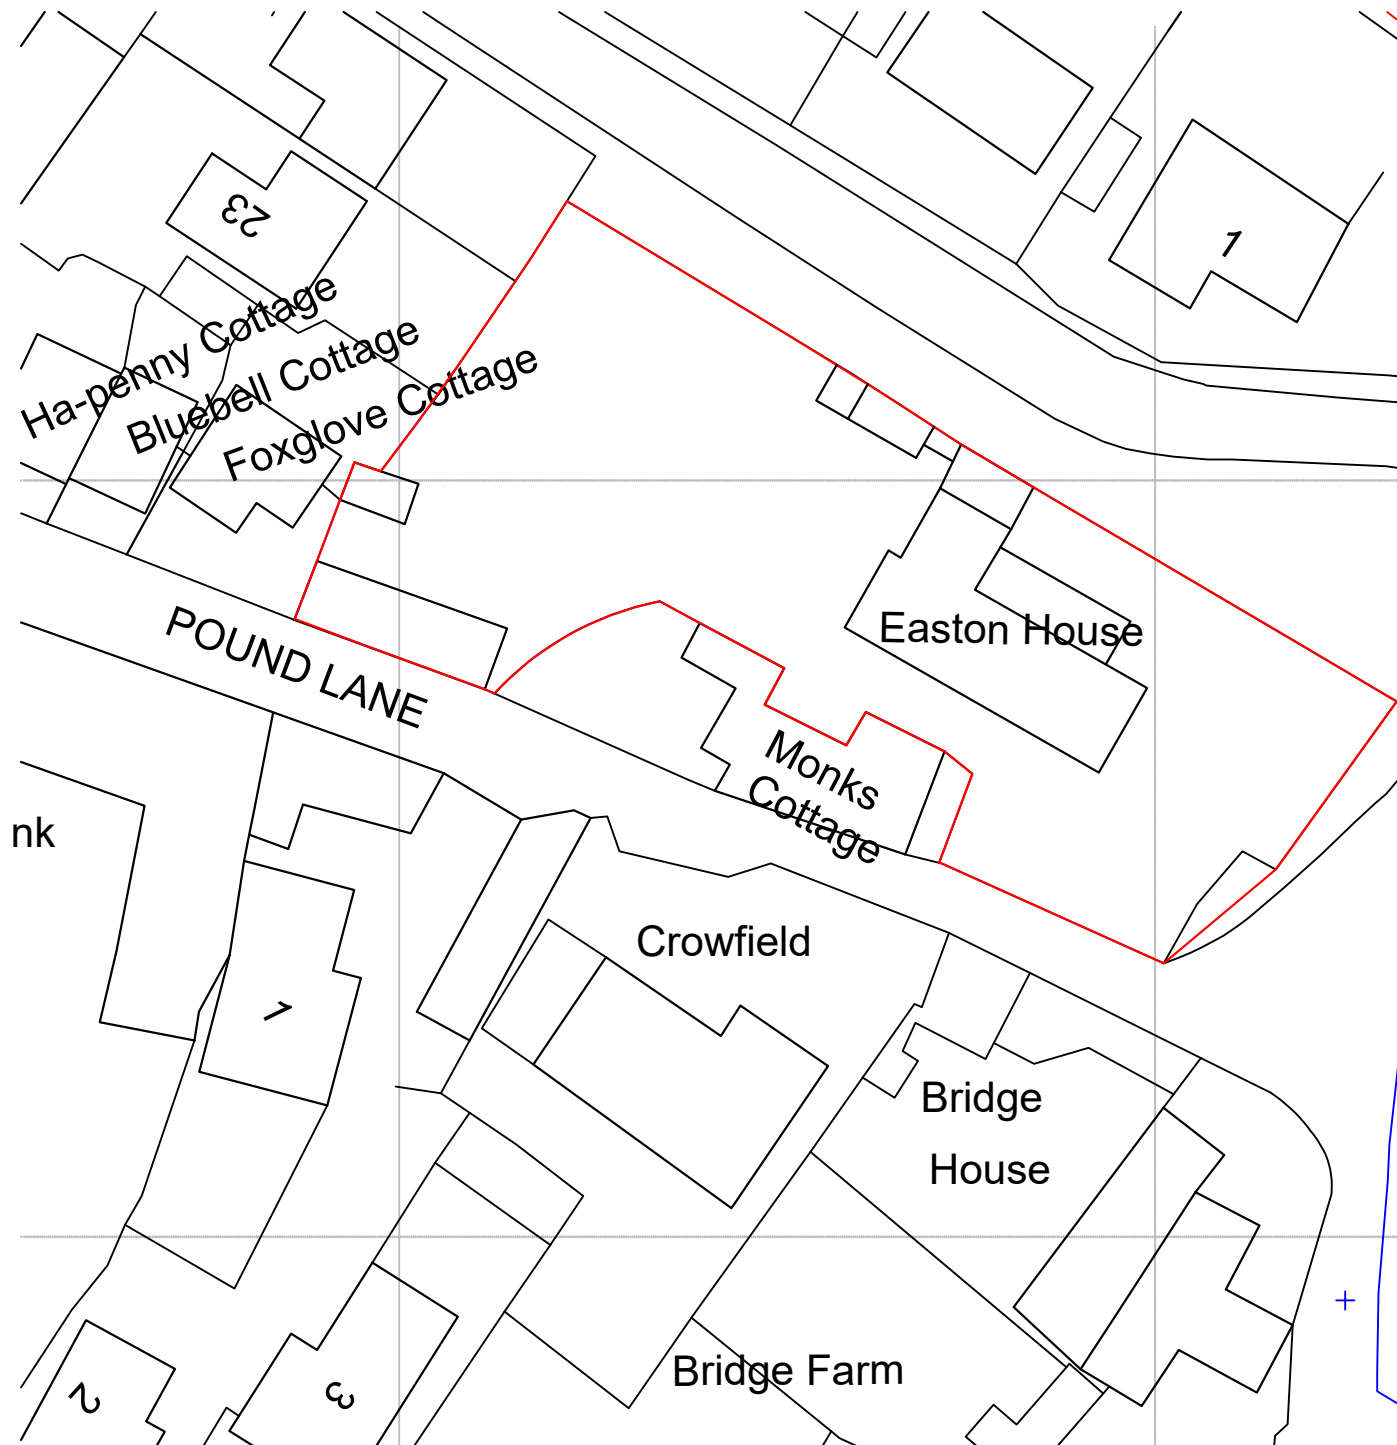

1:1250 Scale Bar

LOCATION PLAN DRAWING
1:1250 SCALE

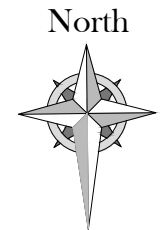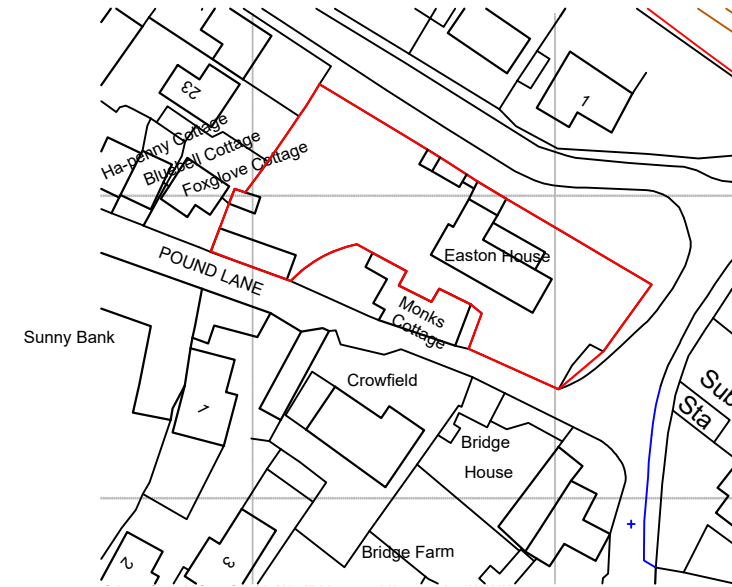

Rev.	Date	Details
A		
		JOB: Demolish garden room and replace with new single storey extension. Demolish garden store and replace with new single storey extension.
		CLIENT: Mr & Mrs C Clark
		ADDRESS: Easton House, Easton, Near Wells, Somerset, BA5 1EF.
Location & Block Plan Drawing		
		SCALE: 1:1250 & 1:500 @ A3
		DATE: 29 January 2024
		DWG No: 1149 - 15

**MPR ARCHITECTURAL
DESIGN LTD**

34 Watts Corner, Glastonbury,
Somerset, BA6 8FD.
Tel: 07766 526042
Email: info@mprdesigns.co.uk

The contents of this drawing are copyright.
Responsibility is not accepted for errors made by others in scaling from this drawing. All construction information should be taken from figured dimensions only. All dimensions to be checked on site. Works to be carried out in accordance with bye-laws and regulations of Local Authorities and Statutory Undertakers.