
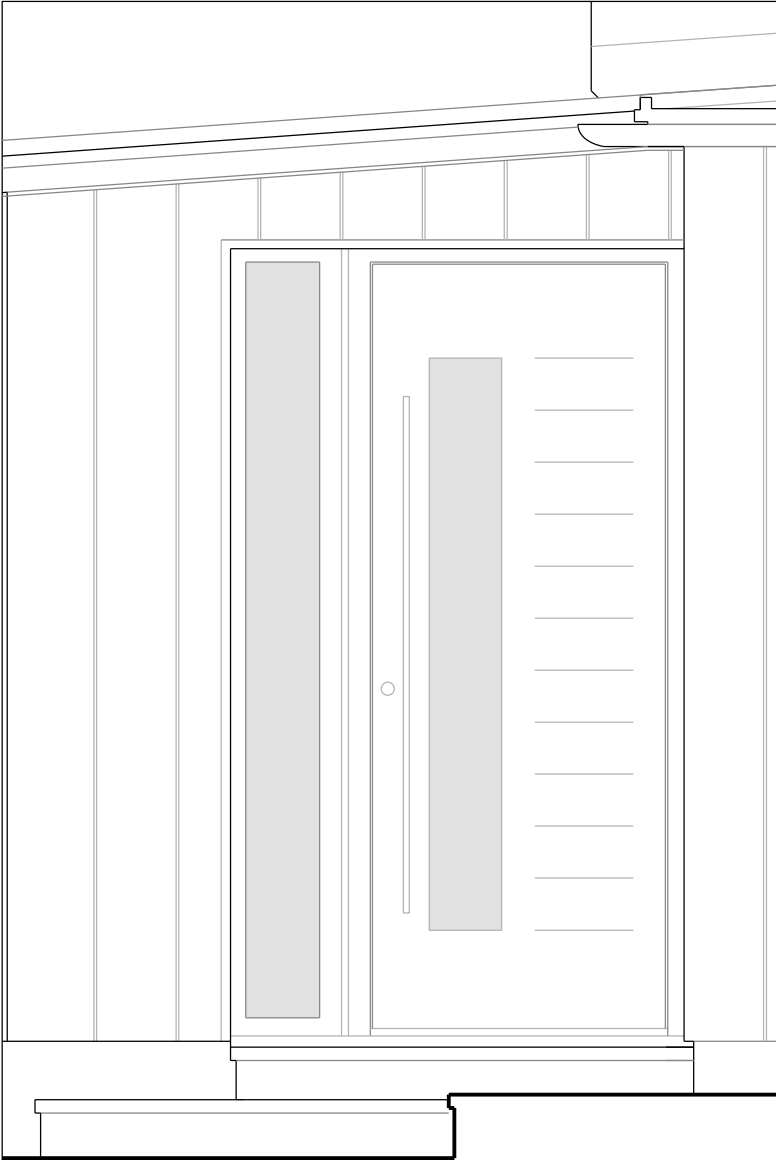


Anna Hammond Architect

5 Springfield, Norton St Philip, Bath, BA2 7NR
 T: 01373 834439 M: 0772 941 1360
 E: annahammond@ymail.com

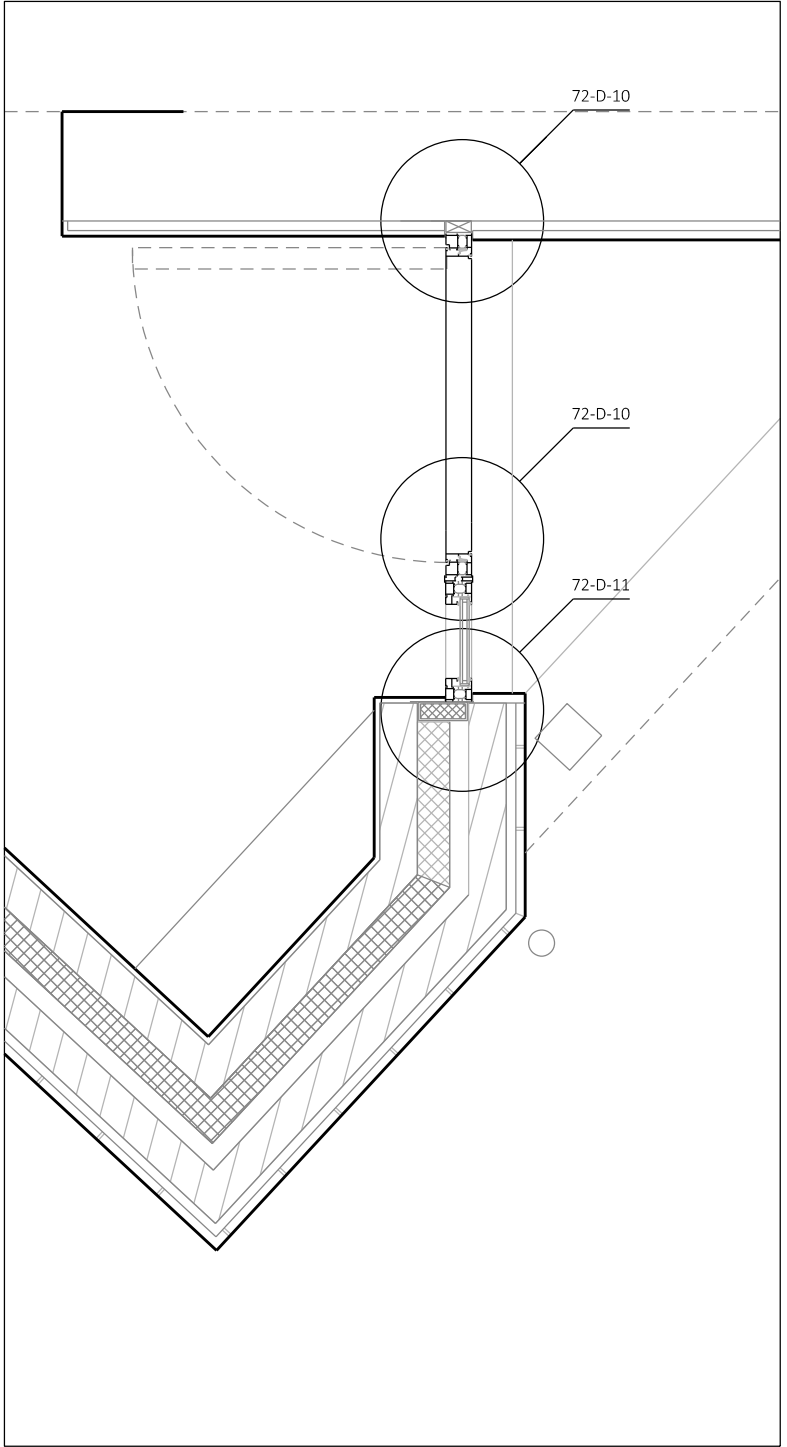

NOTES:
 New door to be Smart Systems 'Oakham' Designer entrance door,
 thermally broken aluminium frame in ALC008 'Steel Grey' with
 full height, obscure glazed, fixed side window

See also drawings 72-D-10 & 11 for jamb and meeting mullion details

REV DATE NOTES
 A 09.02.24 Door colour and gutter detail amended

PROJECT
 5 Farleigh Road, Norton St Philip

CLIENT
 Val Fox

DRAWING TITLE
 DG.01 New door/window detail

SCALE
 1:20@A4

DATE
 Jan 2024

DRAWING NO. REV.
 72-D-09 A



Contractors must check all dimensions on site.
 Only figured dimensions are to be worked from.
 Discrepancies must be reported before proceeding.
 This drawing is copyright. ©