


# Anna Hammond Architect

5 Springfield, Norton St Philip, Bath, BA2 7NR  
T: 01373 834439 M: 0772 941 1360  
E: annahammond@ymail.com

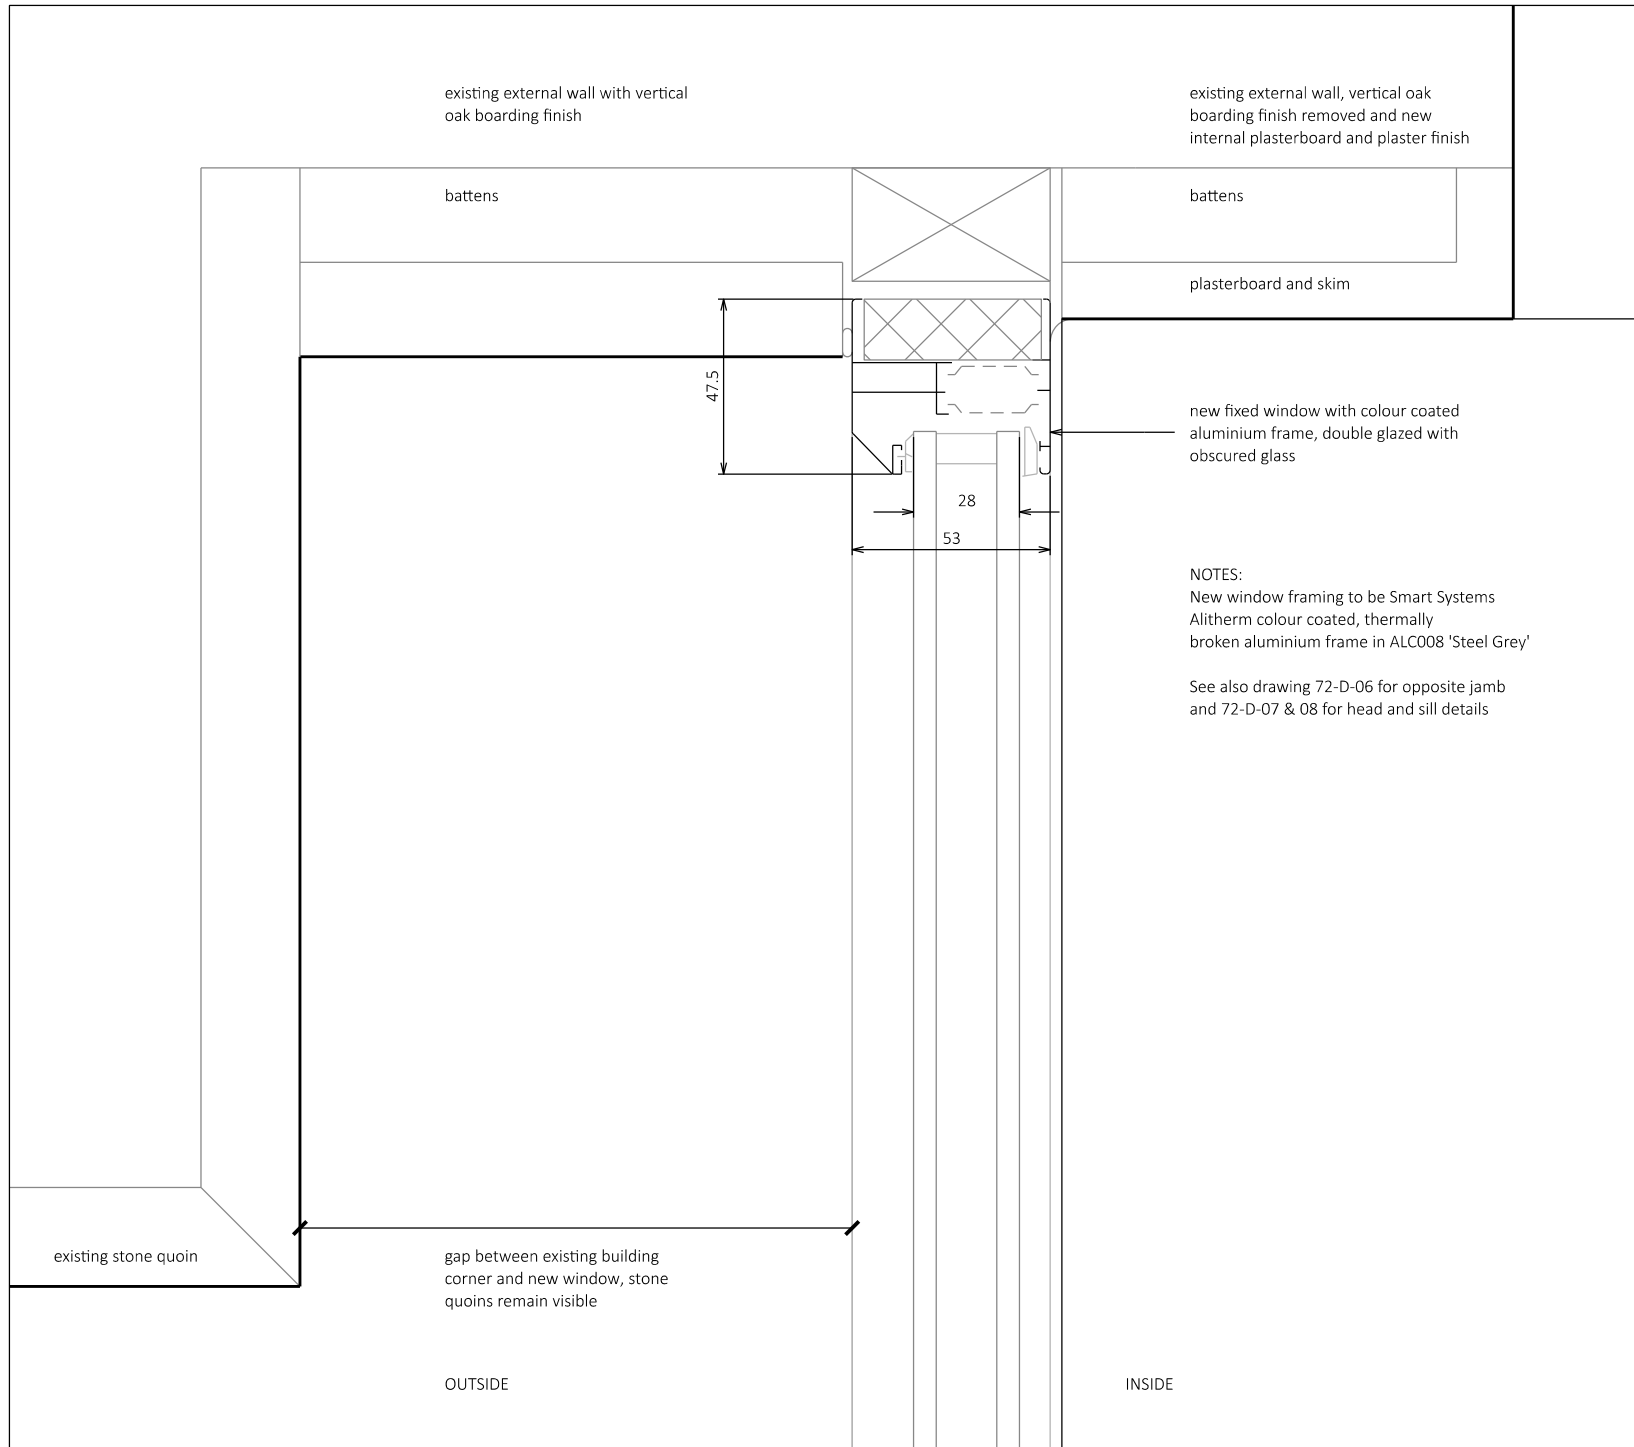

NOTES:  
New window framing to be Smart Systems  
Alitherm colour coated, thermally  
broken aluminium frame in ALC008 'Steel Grey'  
  
See also drawing 72-D-06 for opposite jamb  
and 72-D-07 & 08 for head and sill details

REV	DATE	NOTES
A	09,02,24	Frame colour amended

PROJECT  
5 Farleigh Road, Norton St Philip


CLIENT  
Val Fox

DRAWING TITLE  
New window WG.04 plan detail

SCALE  
1:2@A4

DATE  
Jan 2024

DRAWING NO. REV.  
72-D-05 A

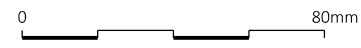

Contractors must check all dimensions on site.  
Only figured dimensions are to be worked from.  
Discrepancies must be reported before proceeding.  
This drawing is copyright. ©