


Anna Hammond Architect

5 Springfield, Norton St Philip, Bath, BA2 7NR
T: 01373 834439 M: 0772 941 1360
E: annahammond@ymail.com

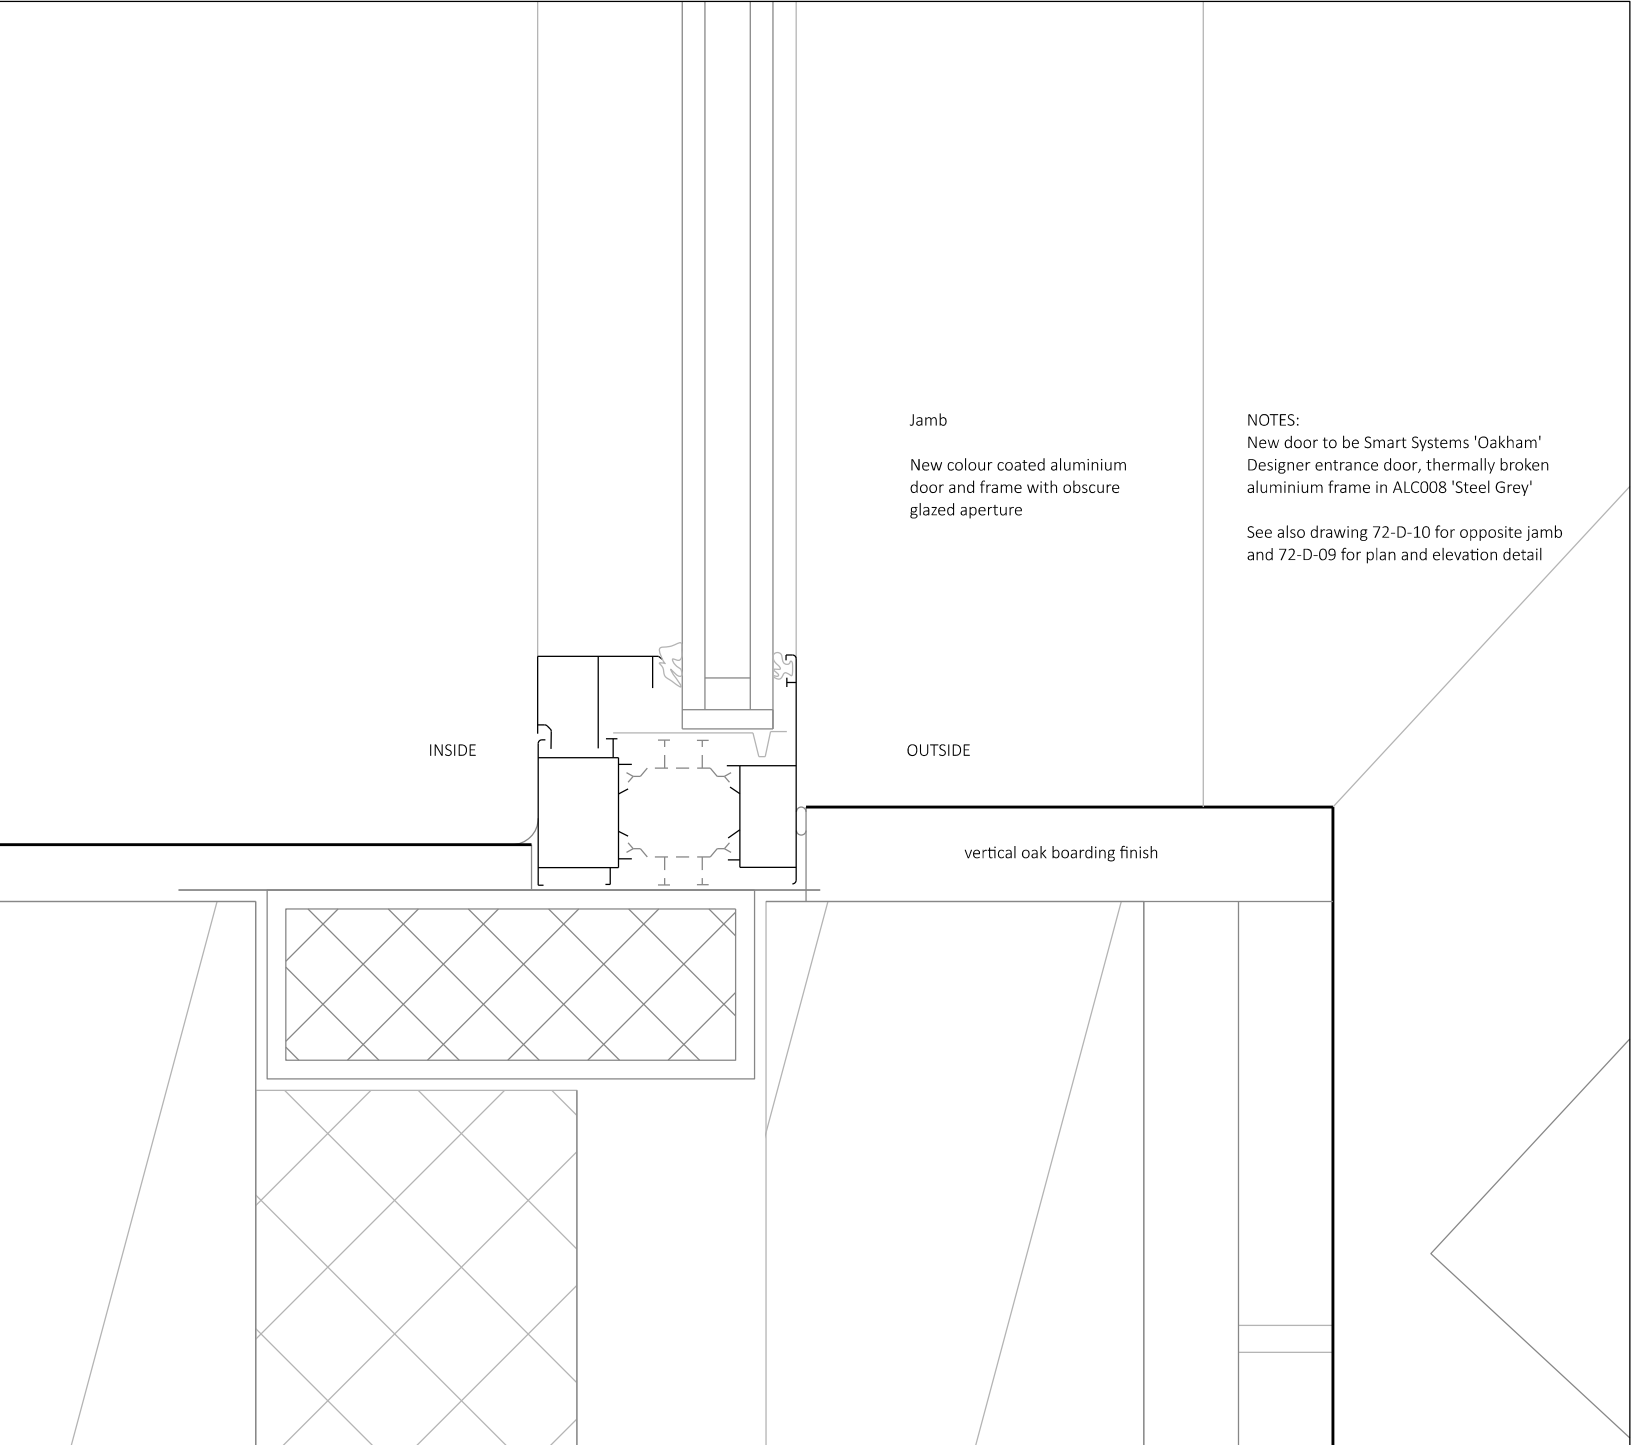

Jamb
New colour coated aluminium door and frame with obscure glazed aperture

NOTES:
New door to be Smart Systems 'Oakham' Designer entrance door, thermally broken aluminium frame in ALC008 'Steel Grey'

See also drawing 72-D-10 for opposite jamb and 72-D-09 for plan and elevation detail

INSIDE

OUTSIDE

vertical oak boarding finish

REV	DATE	NOTES
A	09.02.24	Door colour amended

PROJECT
5 Farleigh Road, Norton St Philip

CLIENT
Val Fox

DRAWING TITLE
New door/window DG.01 plan detail

SCALE
1:2@A4

DATE
Jan 2024

DRAWING NO.	REV.
72-D-11	A



Contractors must check all dimensions on site. Only figured dimensions are to be worked from. Discrepancies must be reported before proceeding. This drawing is copyright. ©