


5 Springfield, Norton St Philip, Bath, BA2 7NR
 T: 01373 834439 M: 0772 941 1360
 E: annahammond@ymail.com

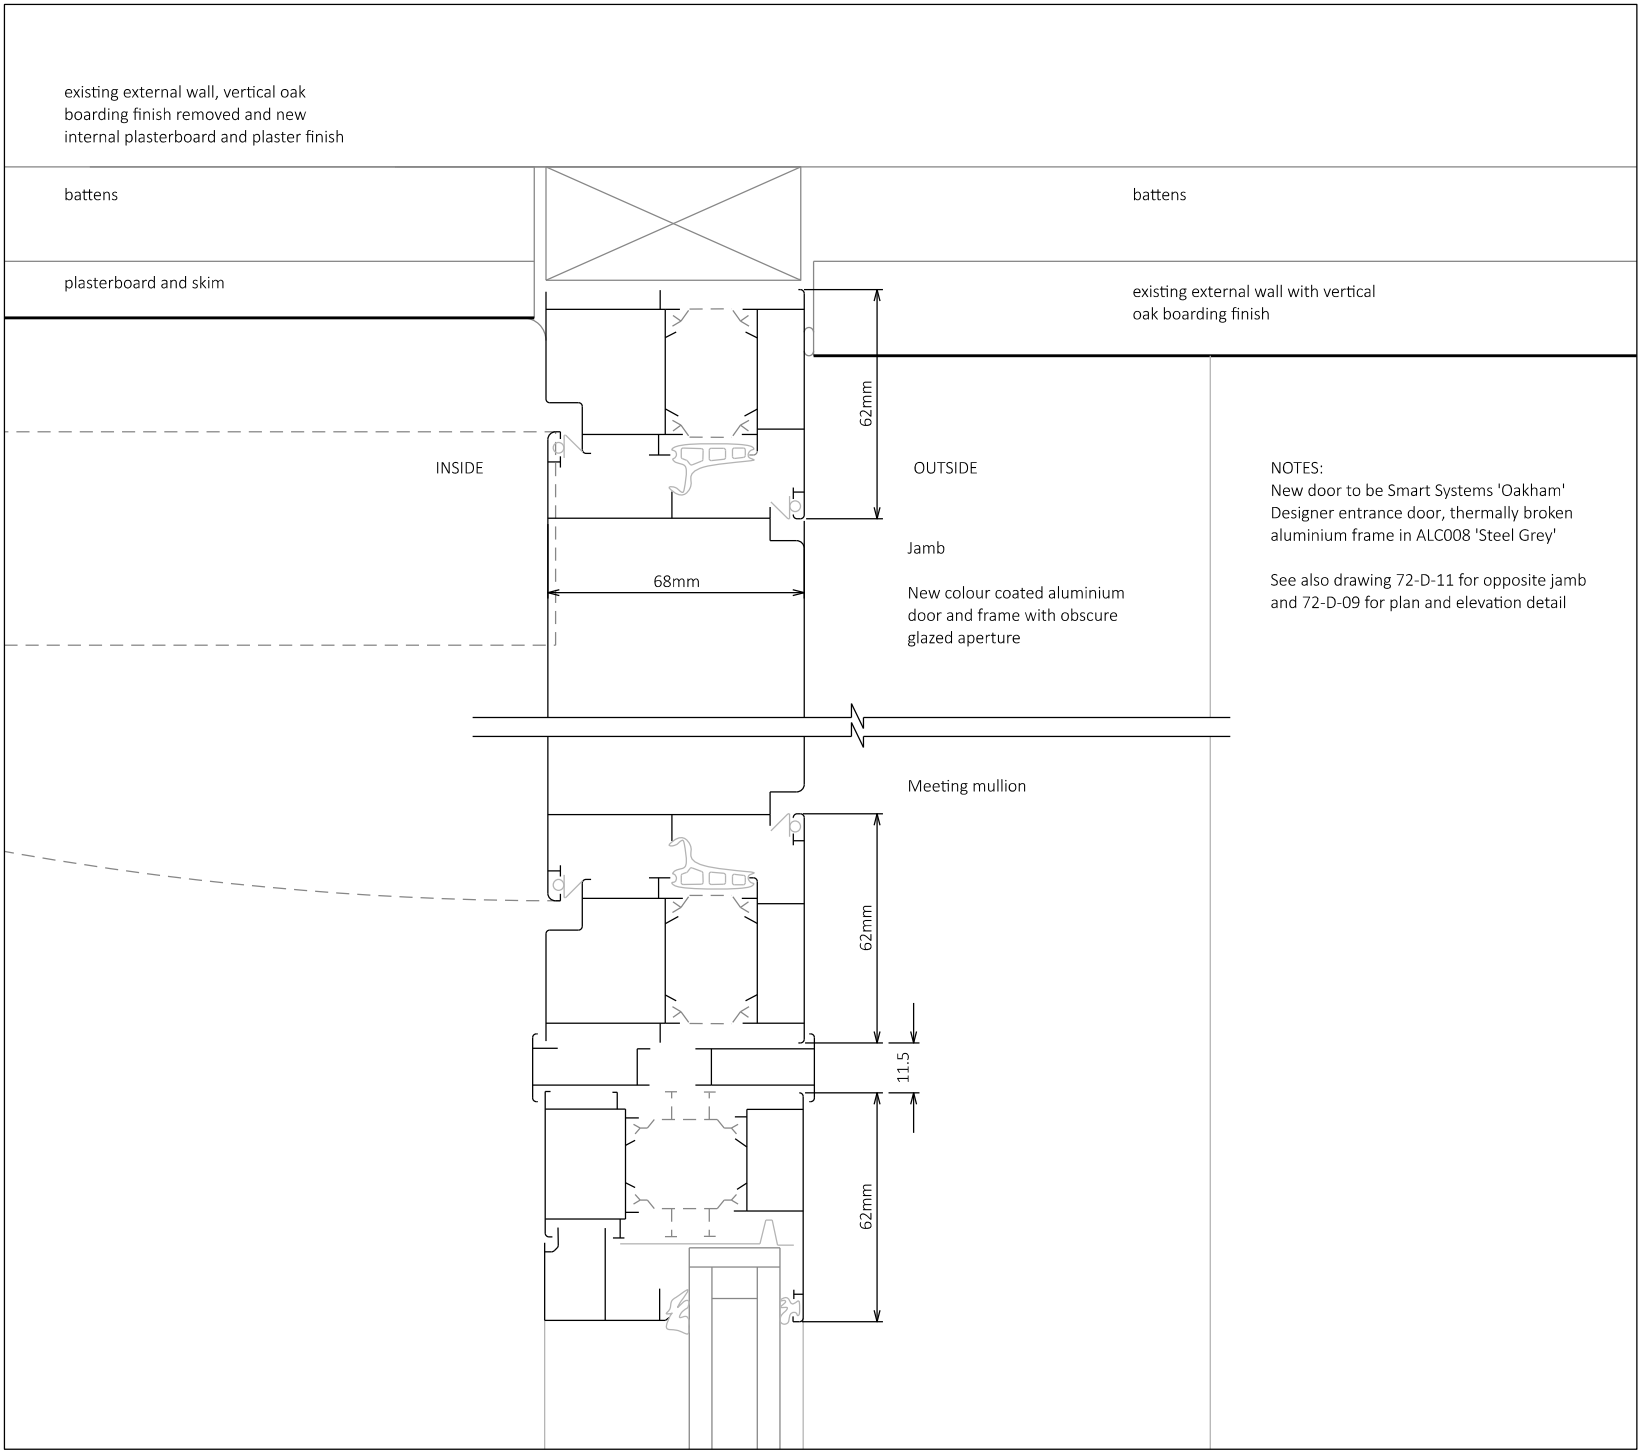

NOTES:
 New door to be Smart Systems 'Oakham'
 Designer entrance door, thermally broken
 aluminium frame in ALC008 'Steel Grey'
 See also drawing 72-D-11 for opposite jamb
 and 72-D-09 for plan and elevation detail

REV	DATE	NOTES
A	09.02.24	Door colour amended

PROJECT
 5 Farleigh Road, Norton St Philip

CLIENT
 Val Fox

DRAWING TITLE
 New door/window DG.01 plan detail

SCALE
 1:2@A4

DATE
 Jan 2024

DRAWING NO. REV.
 72-D-10 A



Contractors must check all dimensions on site.
 Only figured dimensions are to be worked from.
 Discrepancies must be reported before proceeding.
 This drawing is copyright. ©