



DO NOT SCALE OFF THIS DRAWING

NOTES


- 1. ALL DIMENSIONS IN MILLIMETRES (FEET & INCHES) UNLESS STATED OTHERWISE.

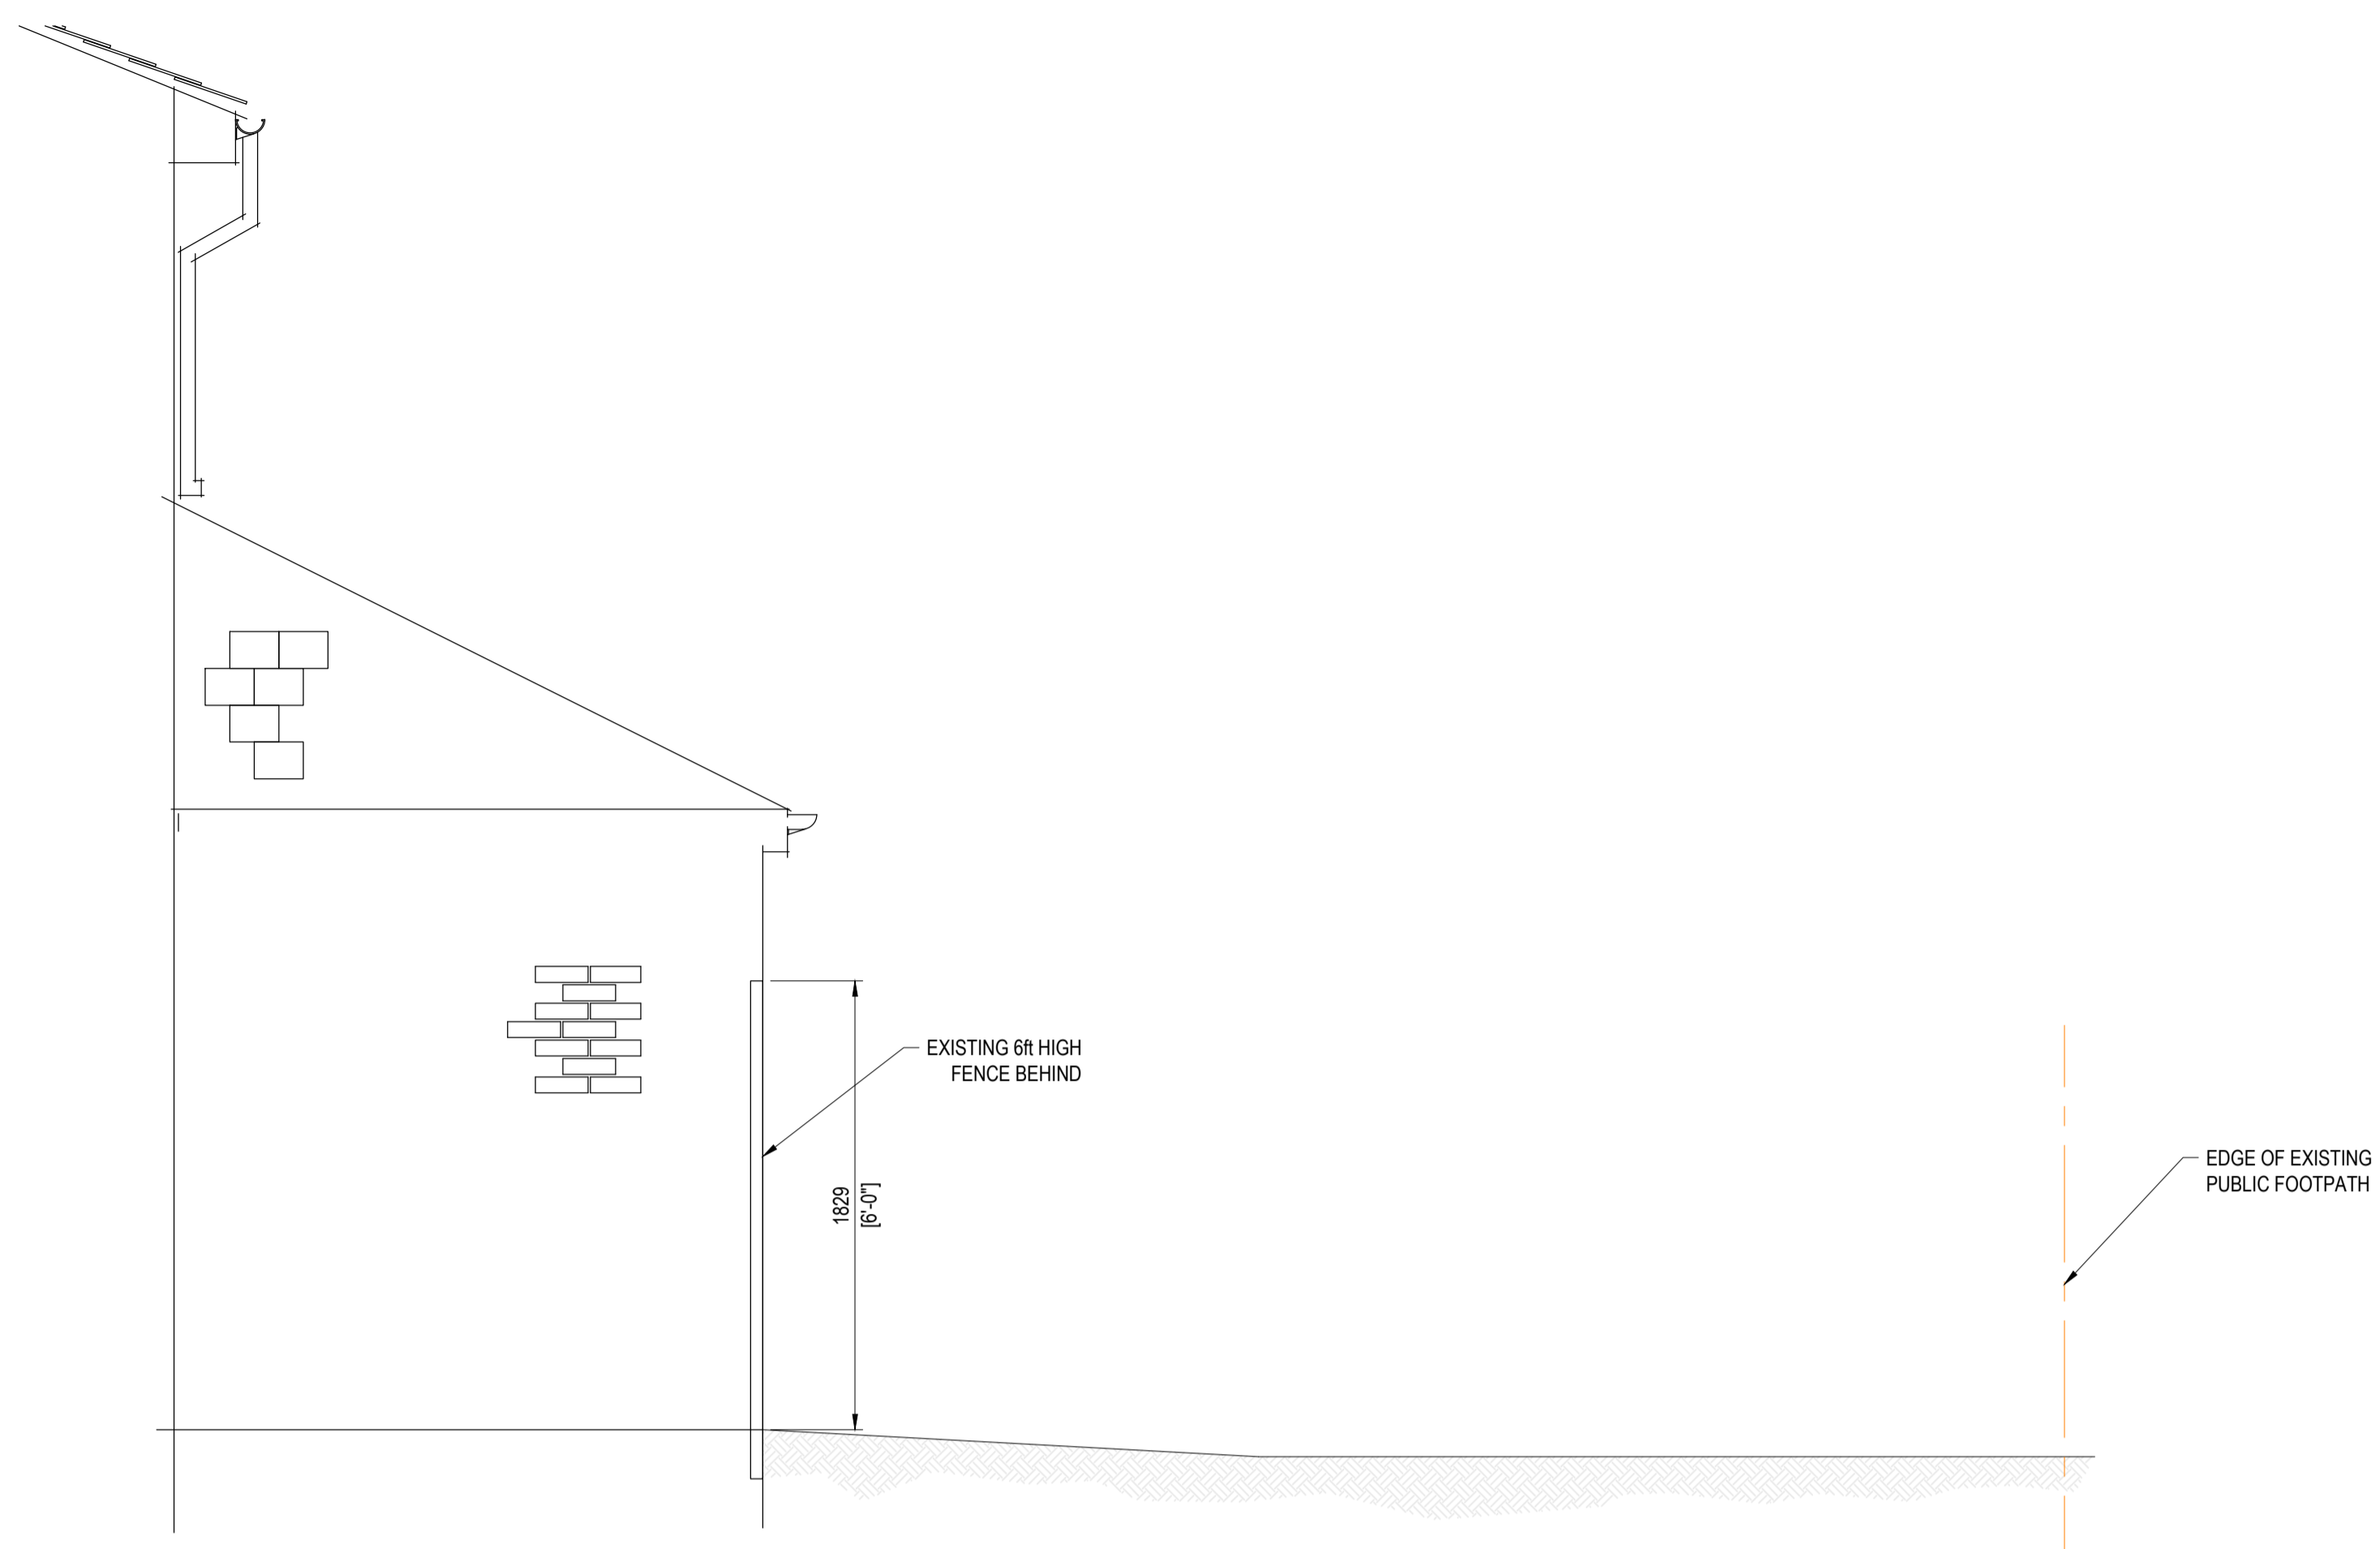

EXISTING TYPICAL SECTION
SCALE 1:25

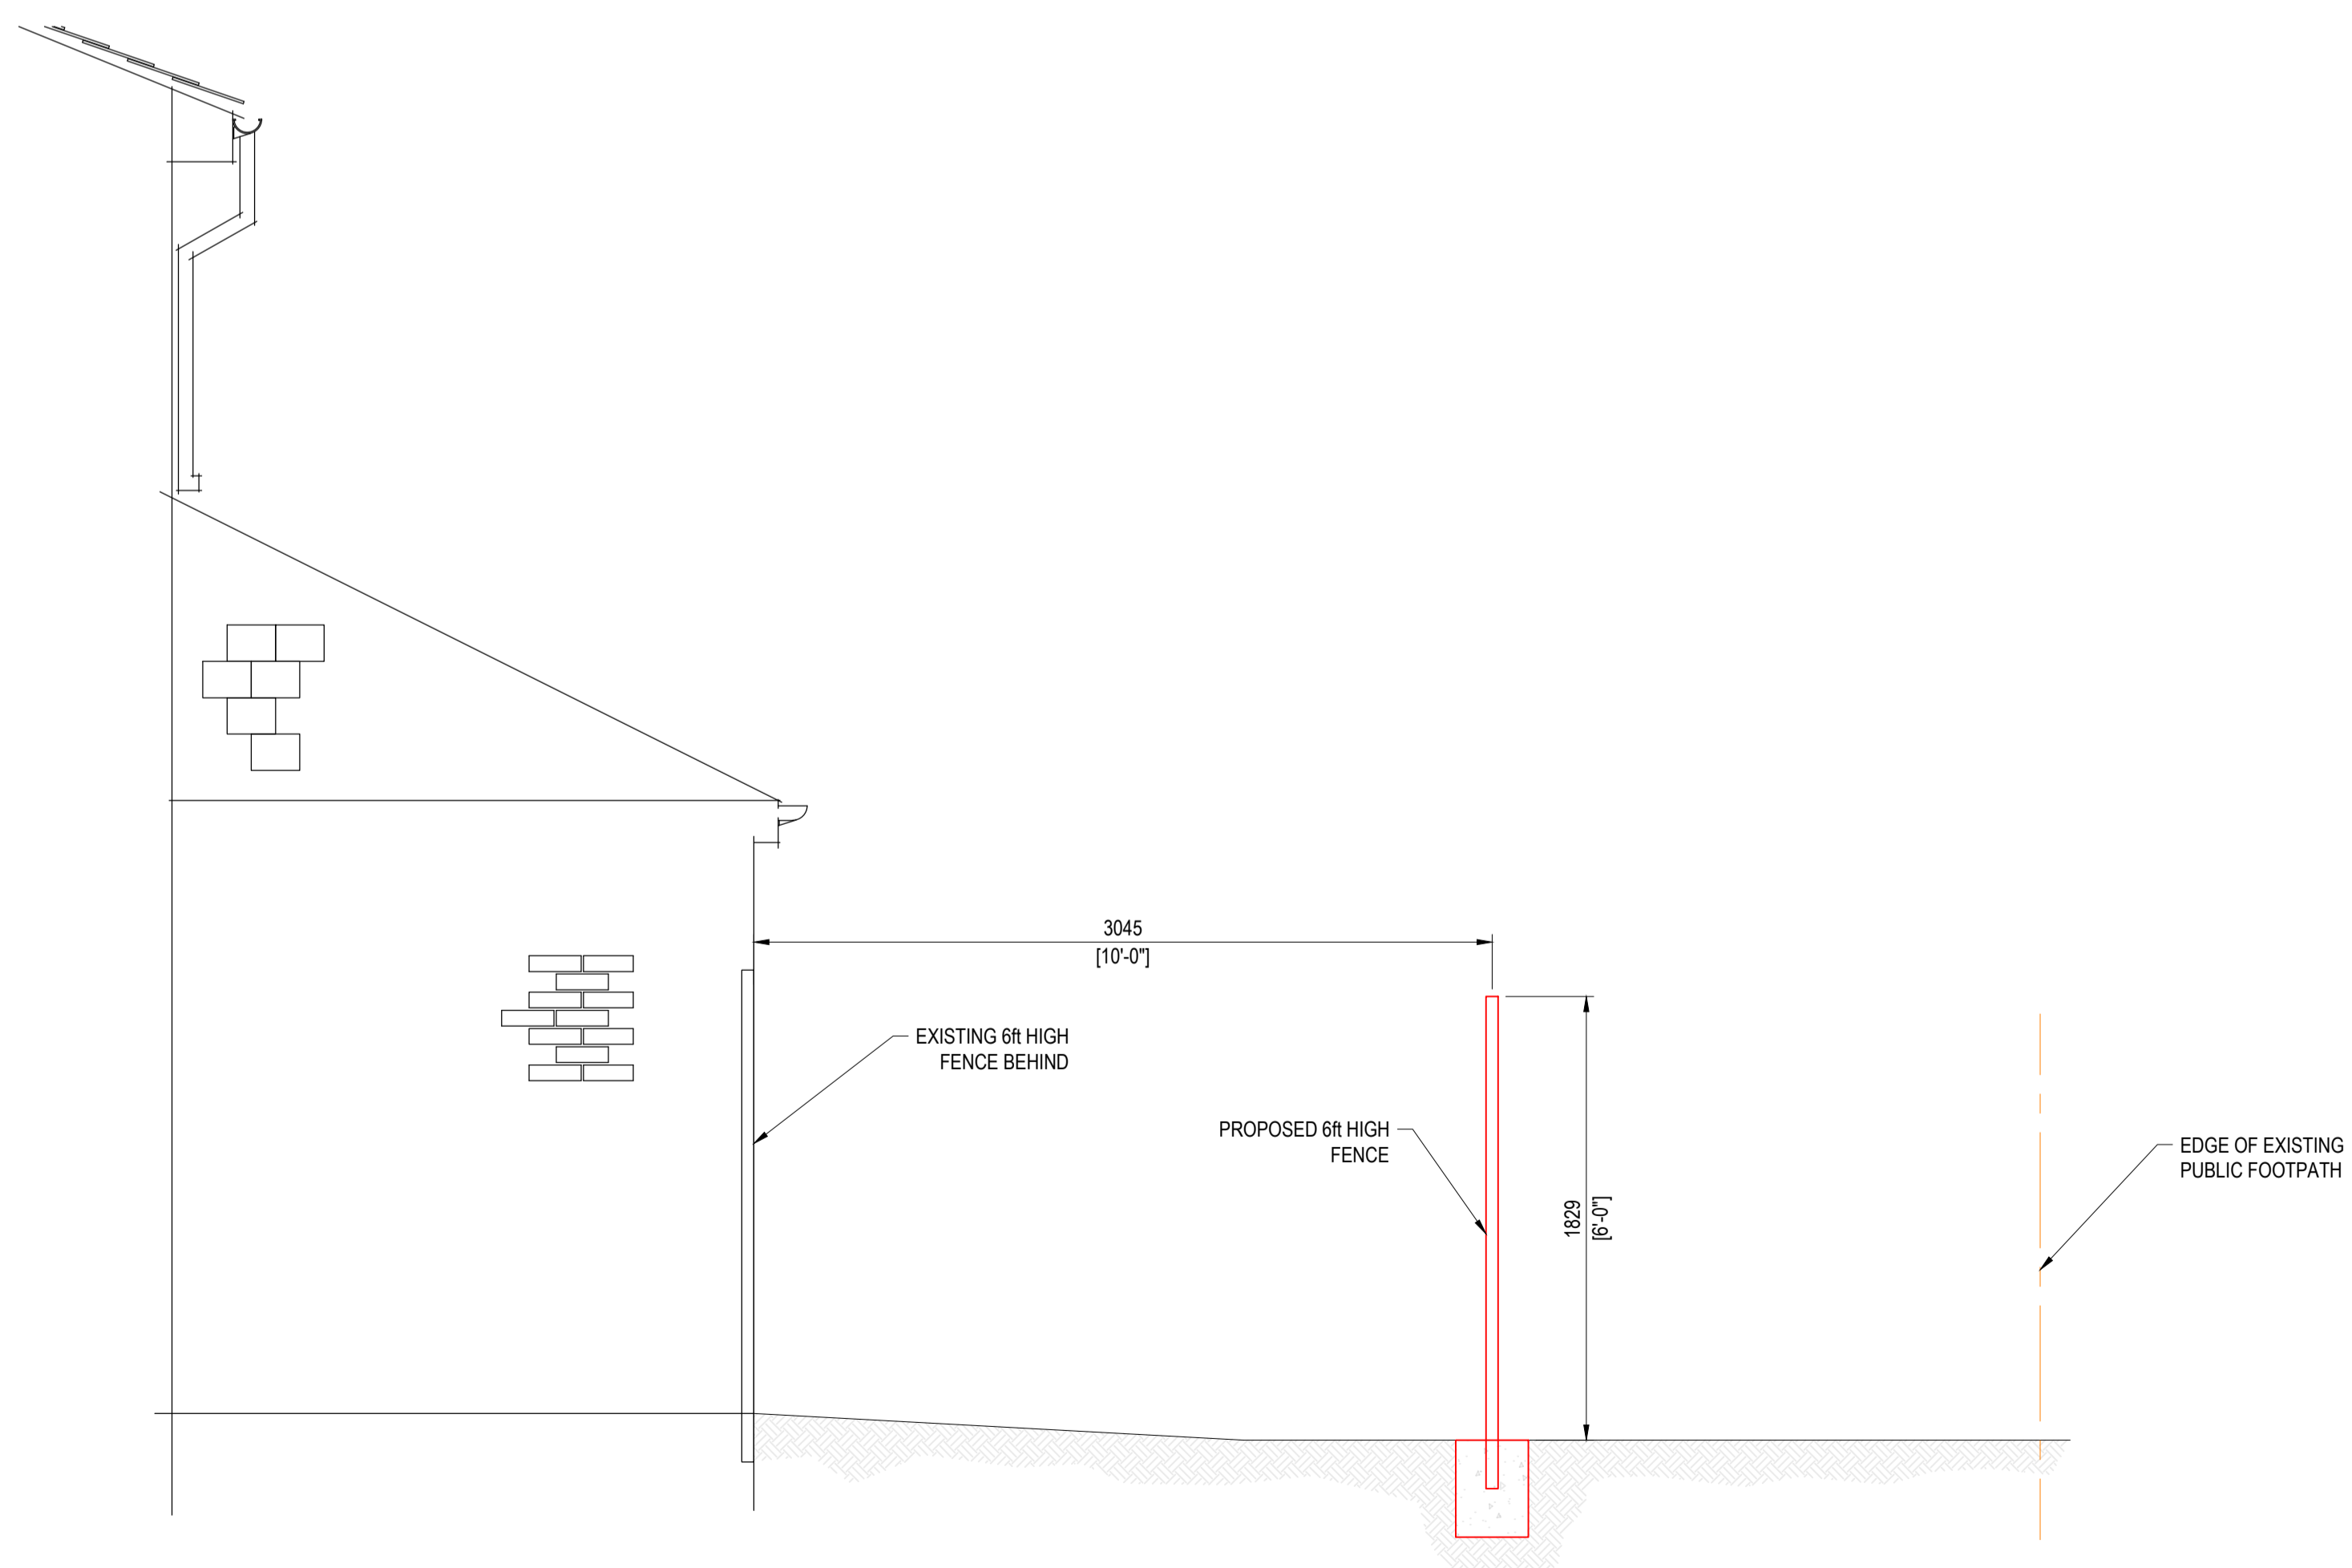

PROPOSED TYPICAL SECTION
SCALE 1:25

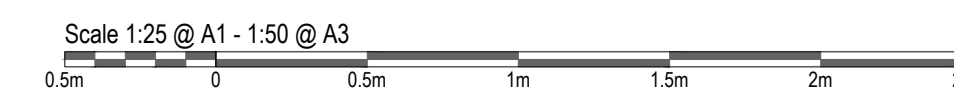

Revision History					
Rev	Comment	By	Chkd	Appr	Date

P01 FOR PLANNING Current Revision [GOW] - - XX/XX/XXXX

FOR PLANNING

Mr. & Mrs. Whiting

Project
No. 17 OPAL GREEN
GARDEN EXTENSION

Drawing Title
SECTION