





Proposed North Elevation - 1/100 (no change)

 

Proposed South Elevation - 1/100 (no change)

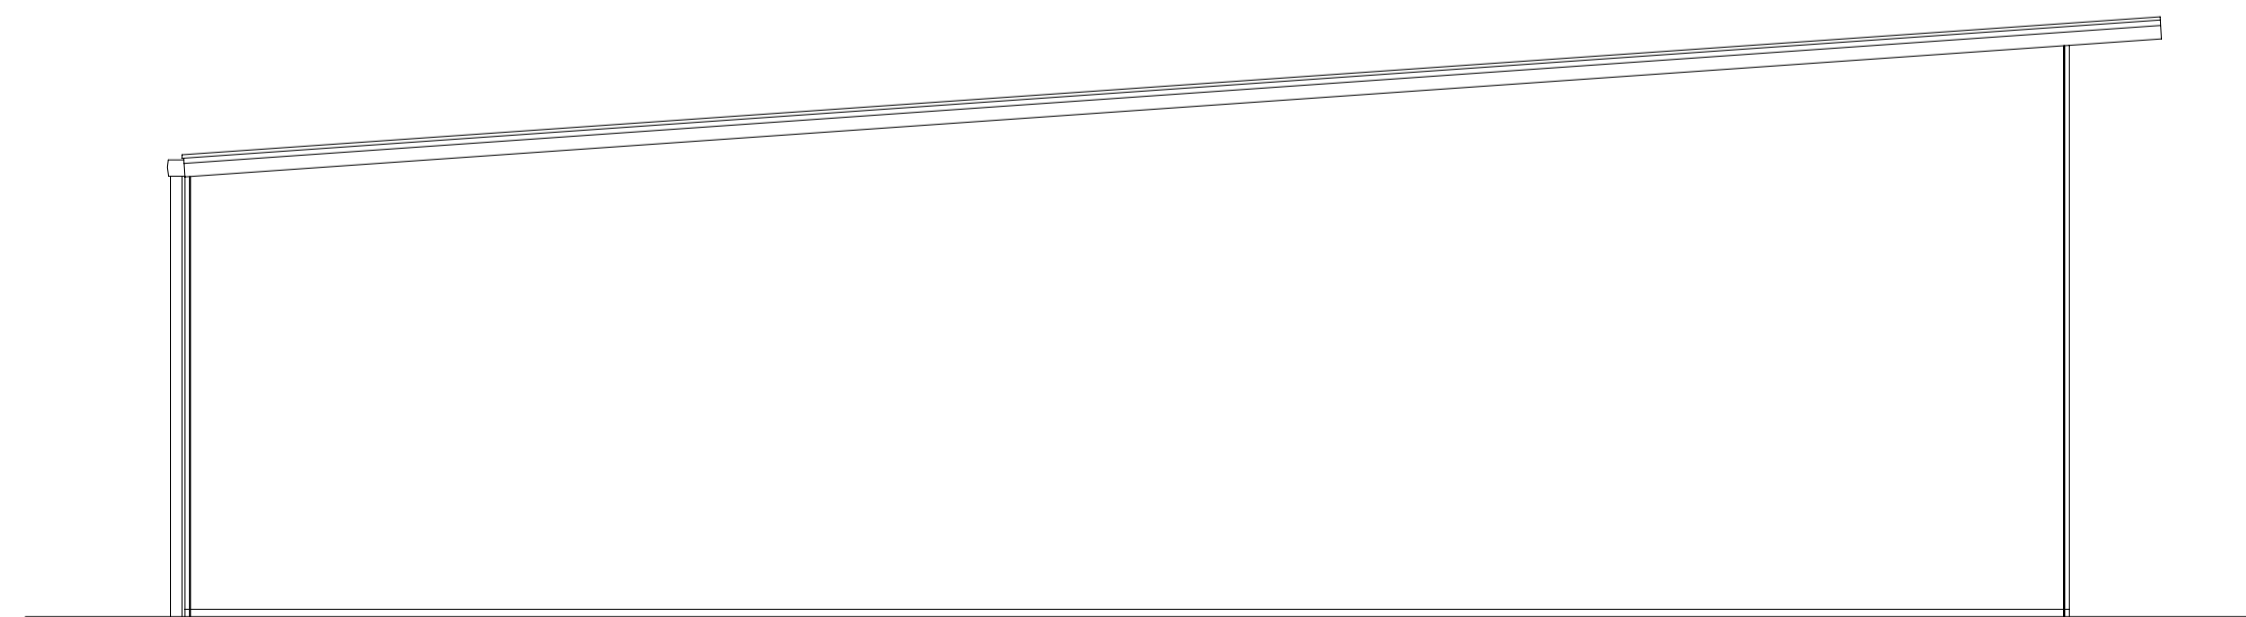

Proposed East Elevation - 1/100 (no change)

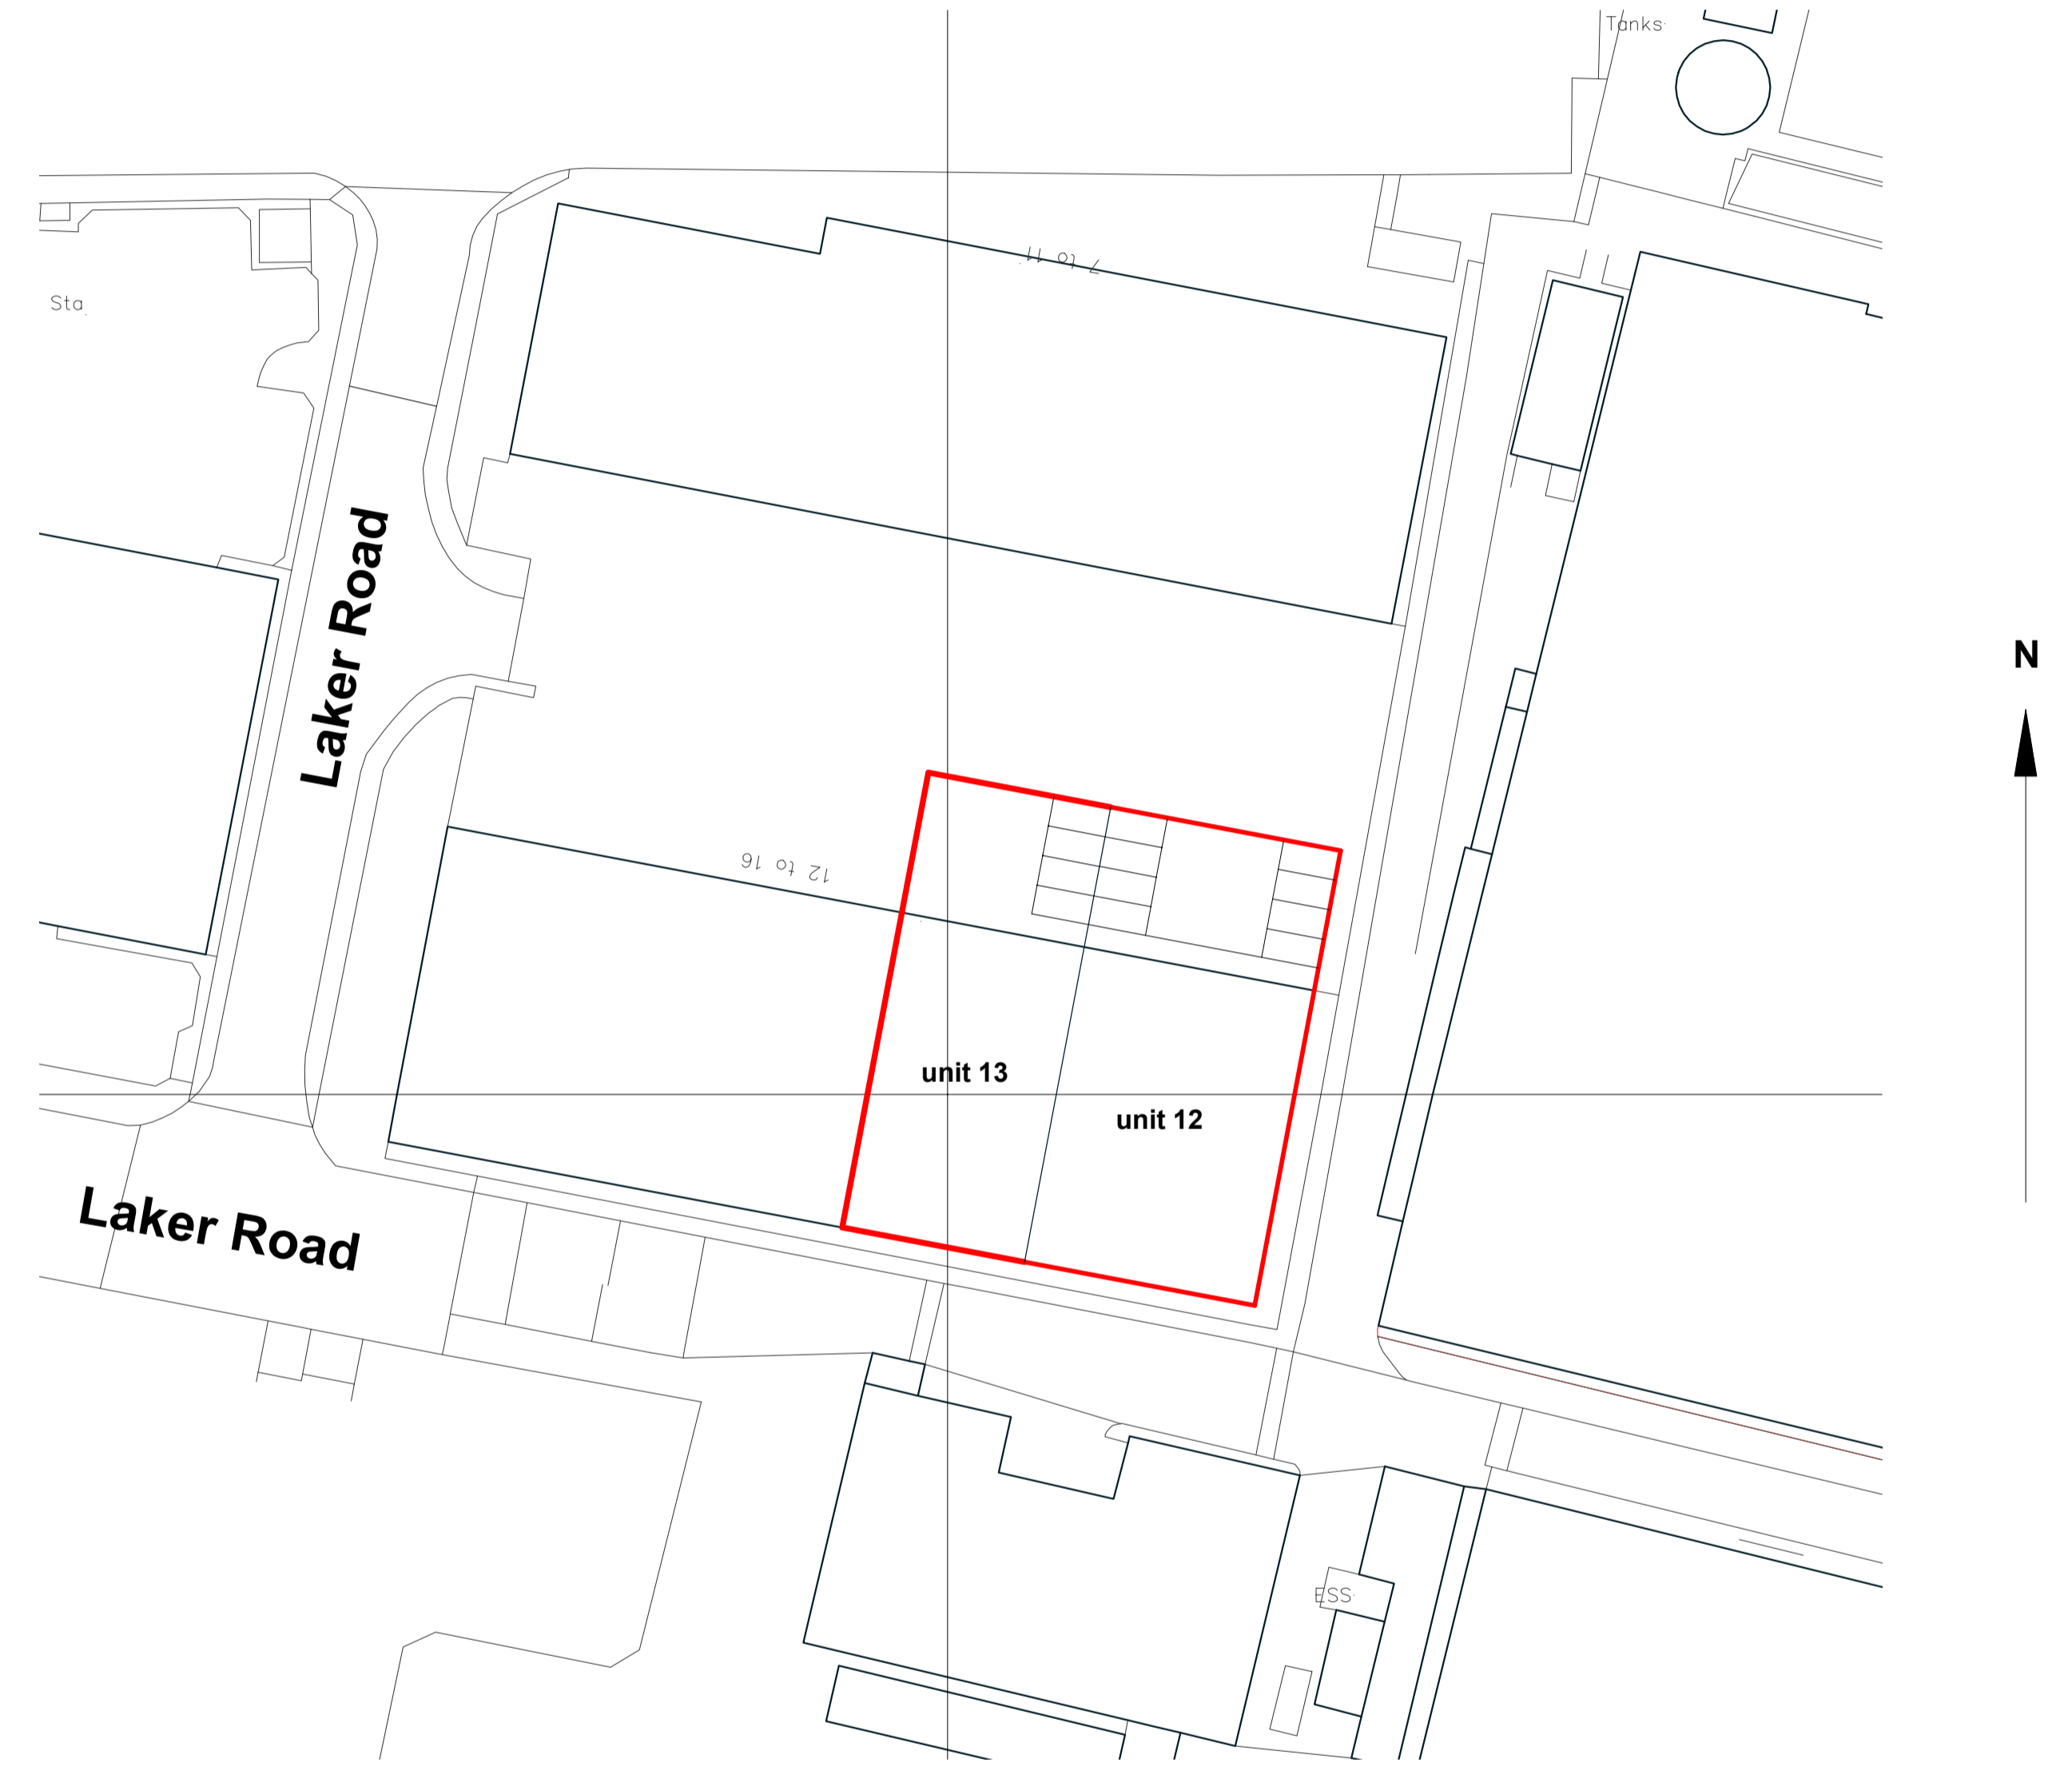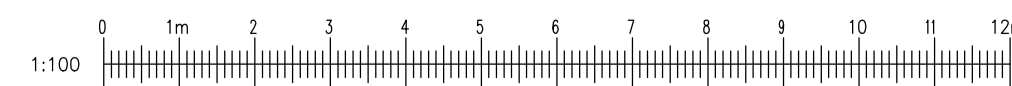

Proposed Block Plan - 1/500

