




©Crown Copyright and database rights 2023 OS Licence no. AC0000849896


Site Location Plan - 1/1250



Existing Block Plan - 1/500

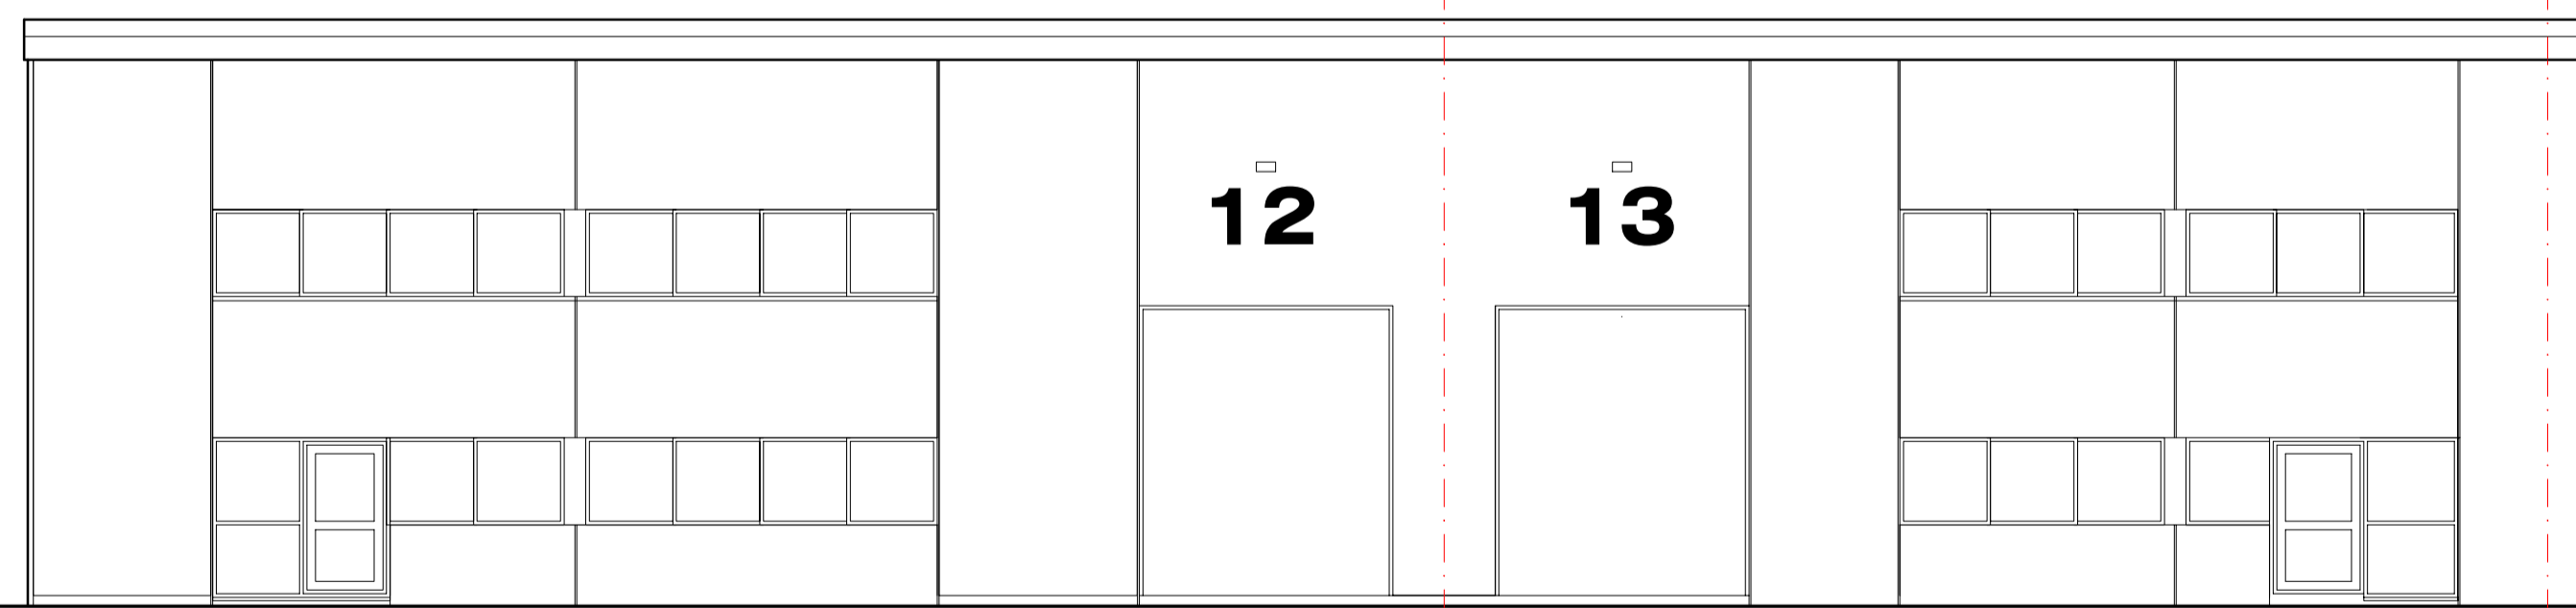

Existing North Elevation - 1/100

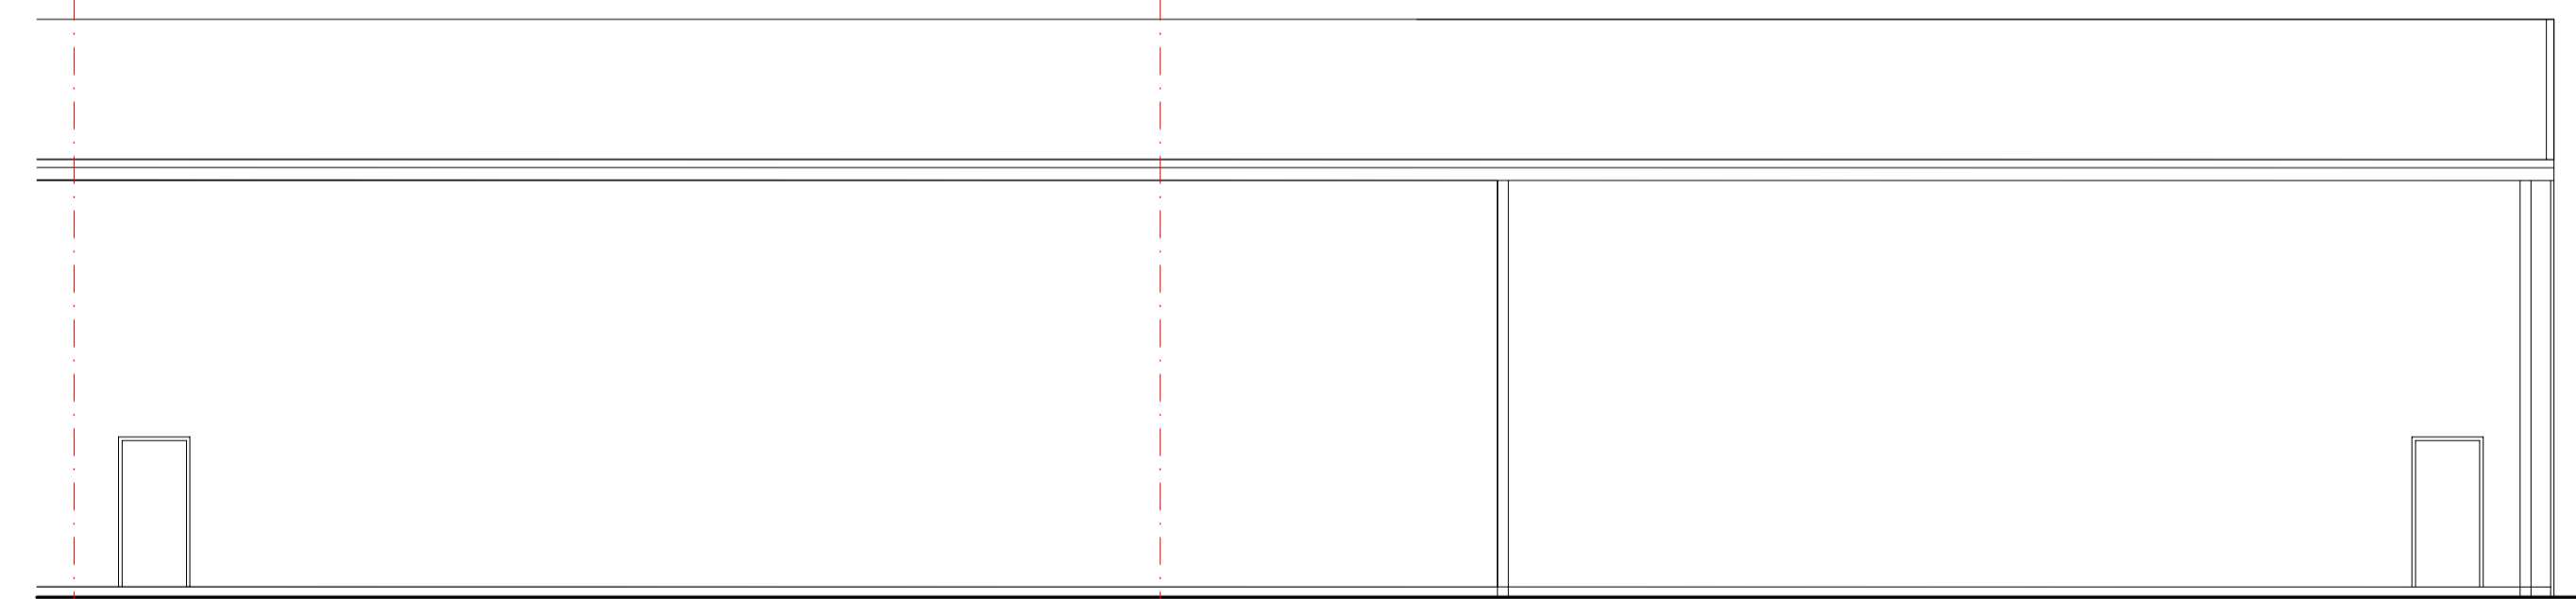

Existing South Elevation - 1/100



Existing East Elevation - 1/100

