


Existing Elevation to rear of property

existing solid back door
(to remain as is)

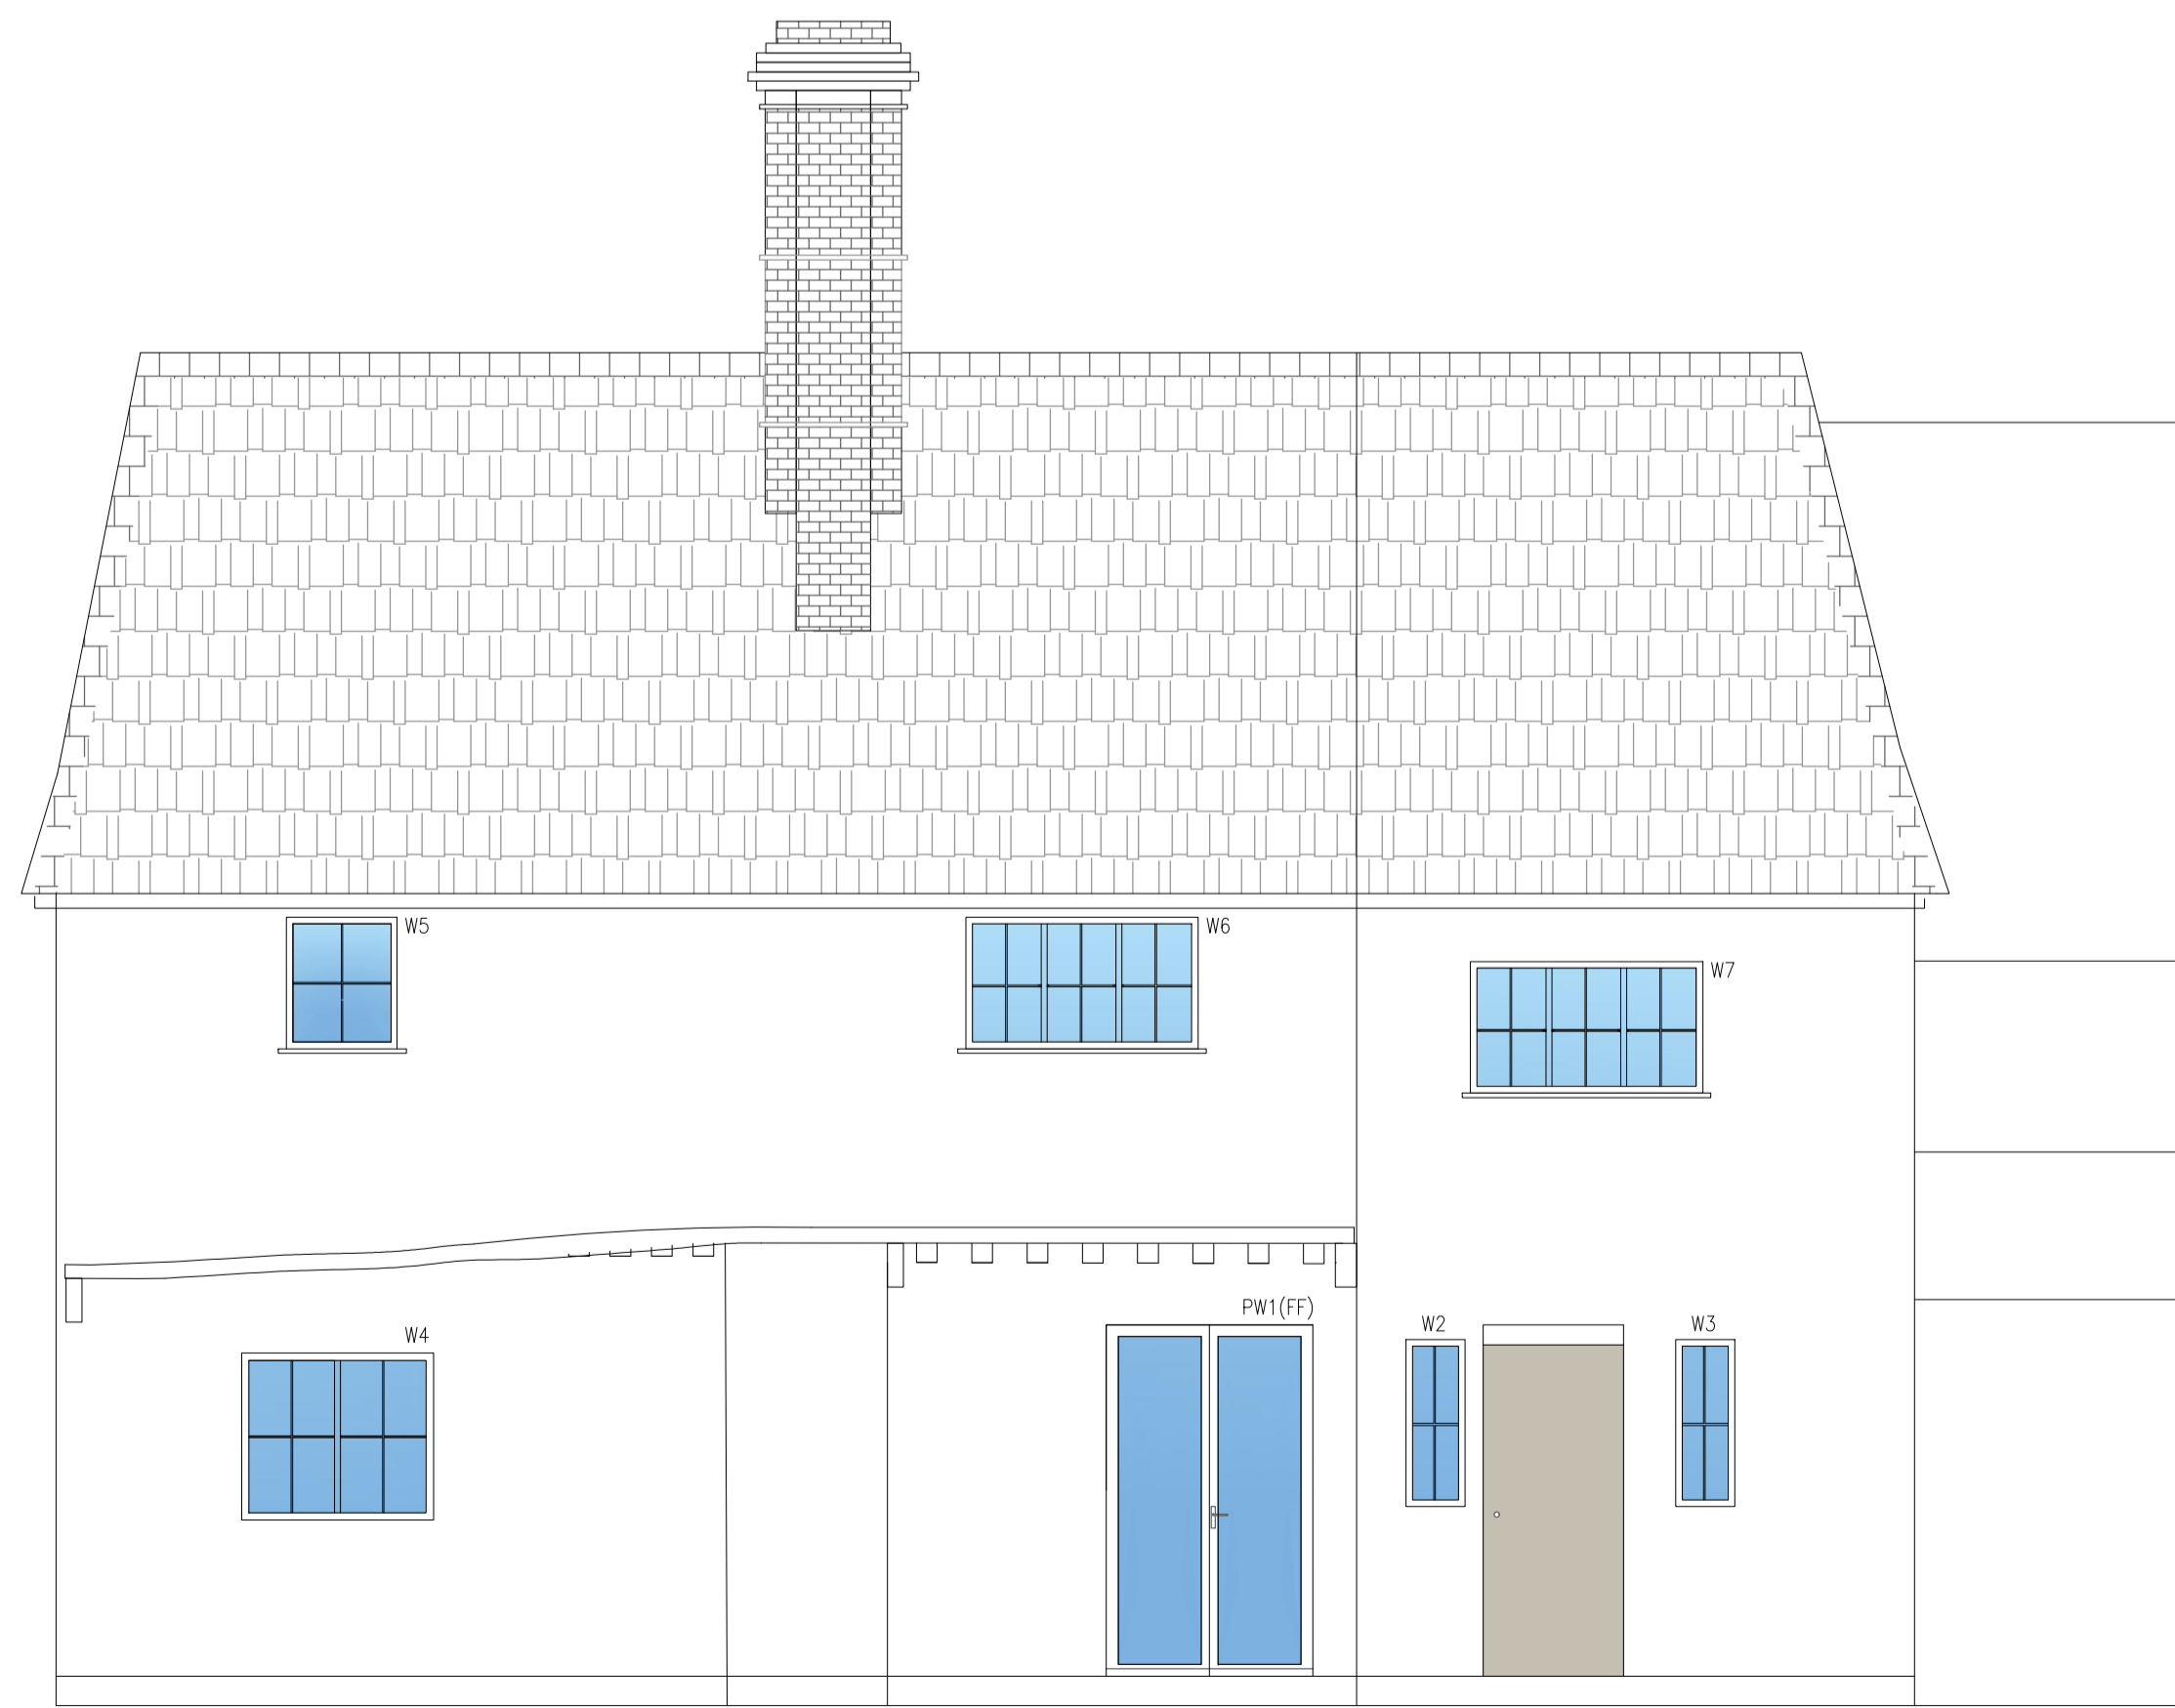

Proposed Elevation to rear of property

thru to living/
dining space

existing solid back door
(to remain as is)



1:200
4m 0 4m 8m 12m 16m 20m


Notes:

This document is the property of Ralph & Smith Ltd. Copyright is reserved by them and the drawing is issued on condition that it is not copied, reproduced or related by, nor disclosed to any unauthorised person, either wholly or in part without the written consent of Ralph & Smith Ltd.

DO NOT SCALE FROM THIS DRAWING
Drawings are for general arrangement only. Dimensions are to be checked on site by the contractor and any discrepancies are to be reported in writing prior to commencement of work. When a drawing is covered by different scales the larger scale is to be worked to in all cases. Drawings are completed under client instruction and therefore submitted on the condition that the responsibility of compliance to all relevant authority and legal requirements, and of obtaining required approval, remains with the client.

1. Do not scale drawings.
2. Site verify all dimensions prior to construction.
3. Report all discrepancies to Ralph & Smith Ltd immediately.
4. This drawing is to be read in conjunction with all relevant documents and drawings.
5. Not for construction or for ordering.
6. No works to be carried out based on the information portrayed on this drawing.
7. Please refer to the construction drawing issued for this scheme.

Notes:

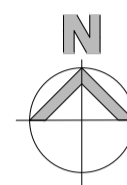

AS PROPOSED

Address: Theemhall Park, Start Hill, Bishop's Cleeve, Stratford, CM22 7WS
T: 01279 874 441

Client:

Drawing Title:
Replacement of windows & new french doors

Location:
PLEDGON GREEN FARMHOUSE
PLEDGON GREEN, HENHAM
ESSEX
CM22 6BN

Date Drawn:
01.01.2024

Drawn by:
C.R-S


Reviewed by:

Paper sizes:
A1

Scale:
1:50

Drawing Number
PROP HO001_REV-

Revision
-

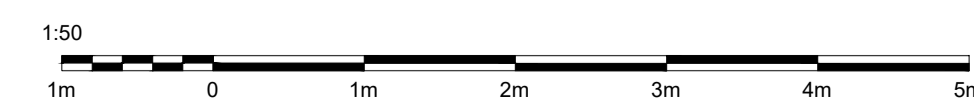

1:50

1m 0 1m 2m 3m 4m 5m