


1:10 Scale Bar on A3.

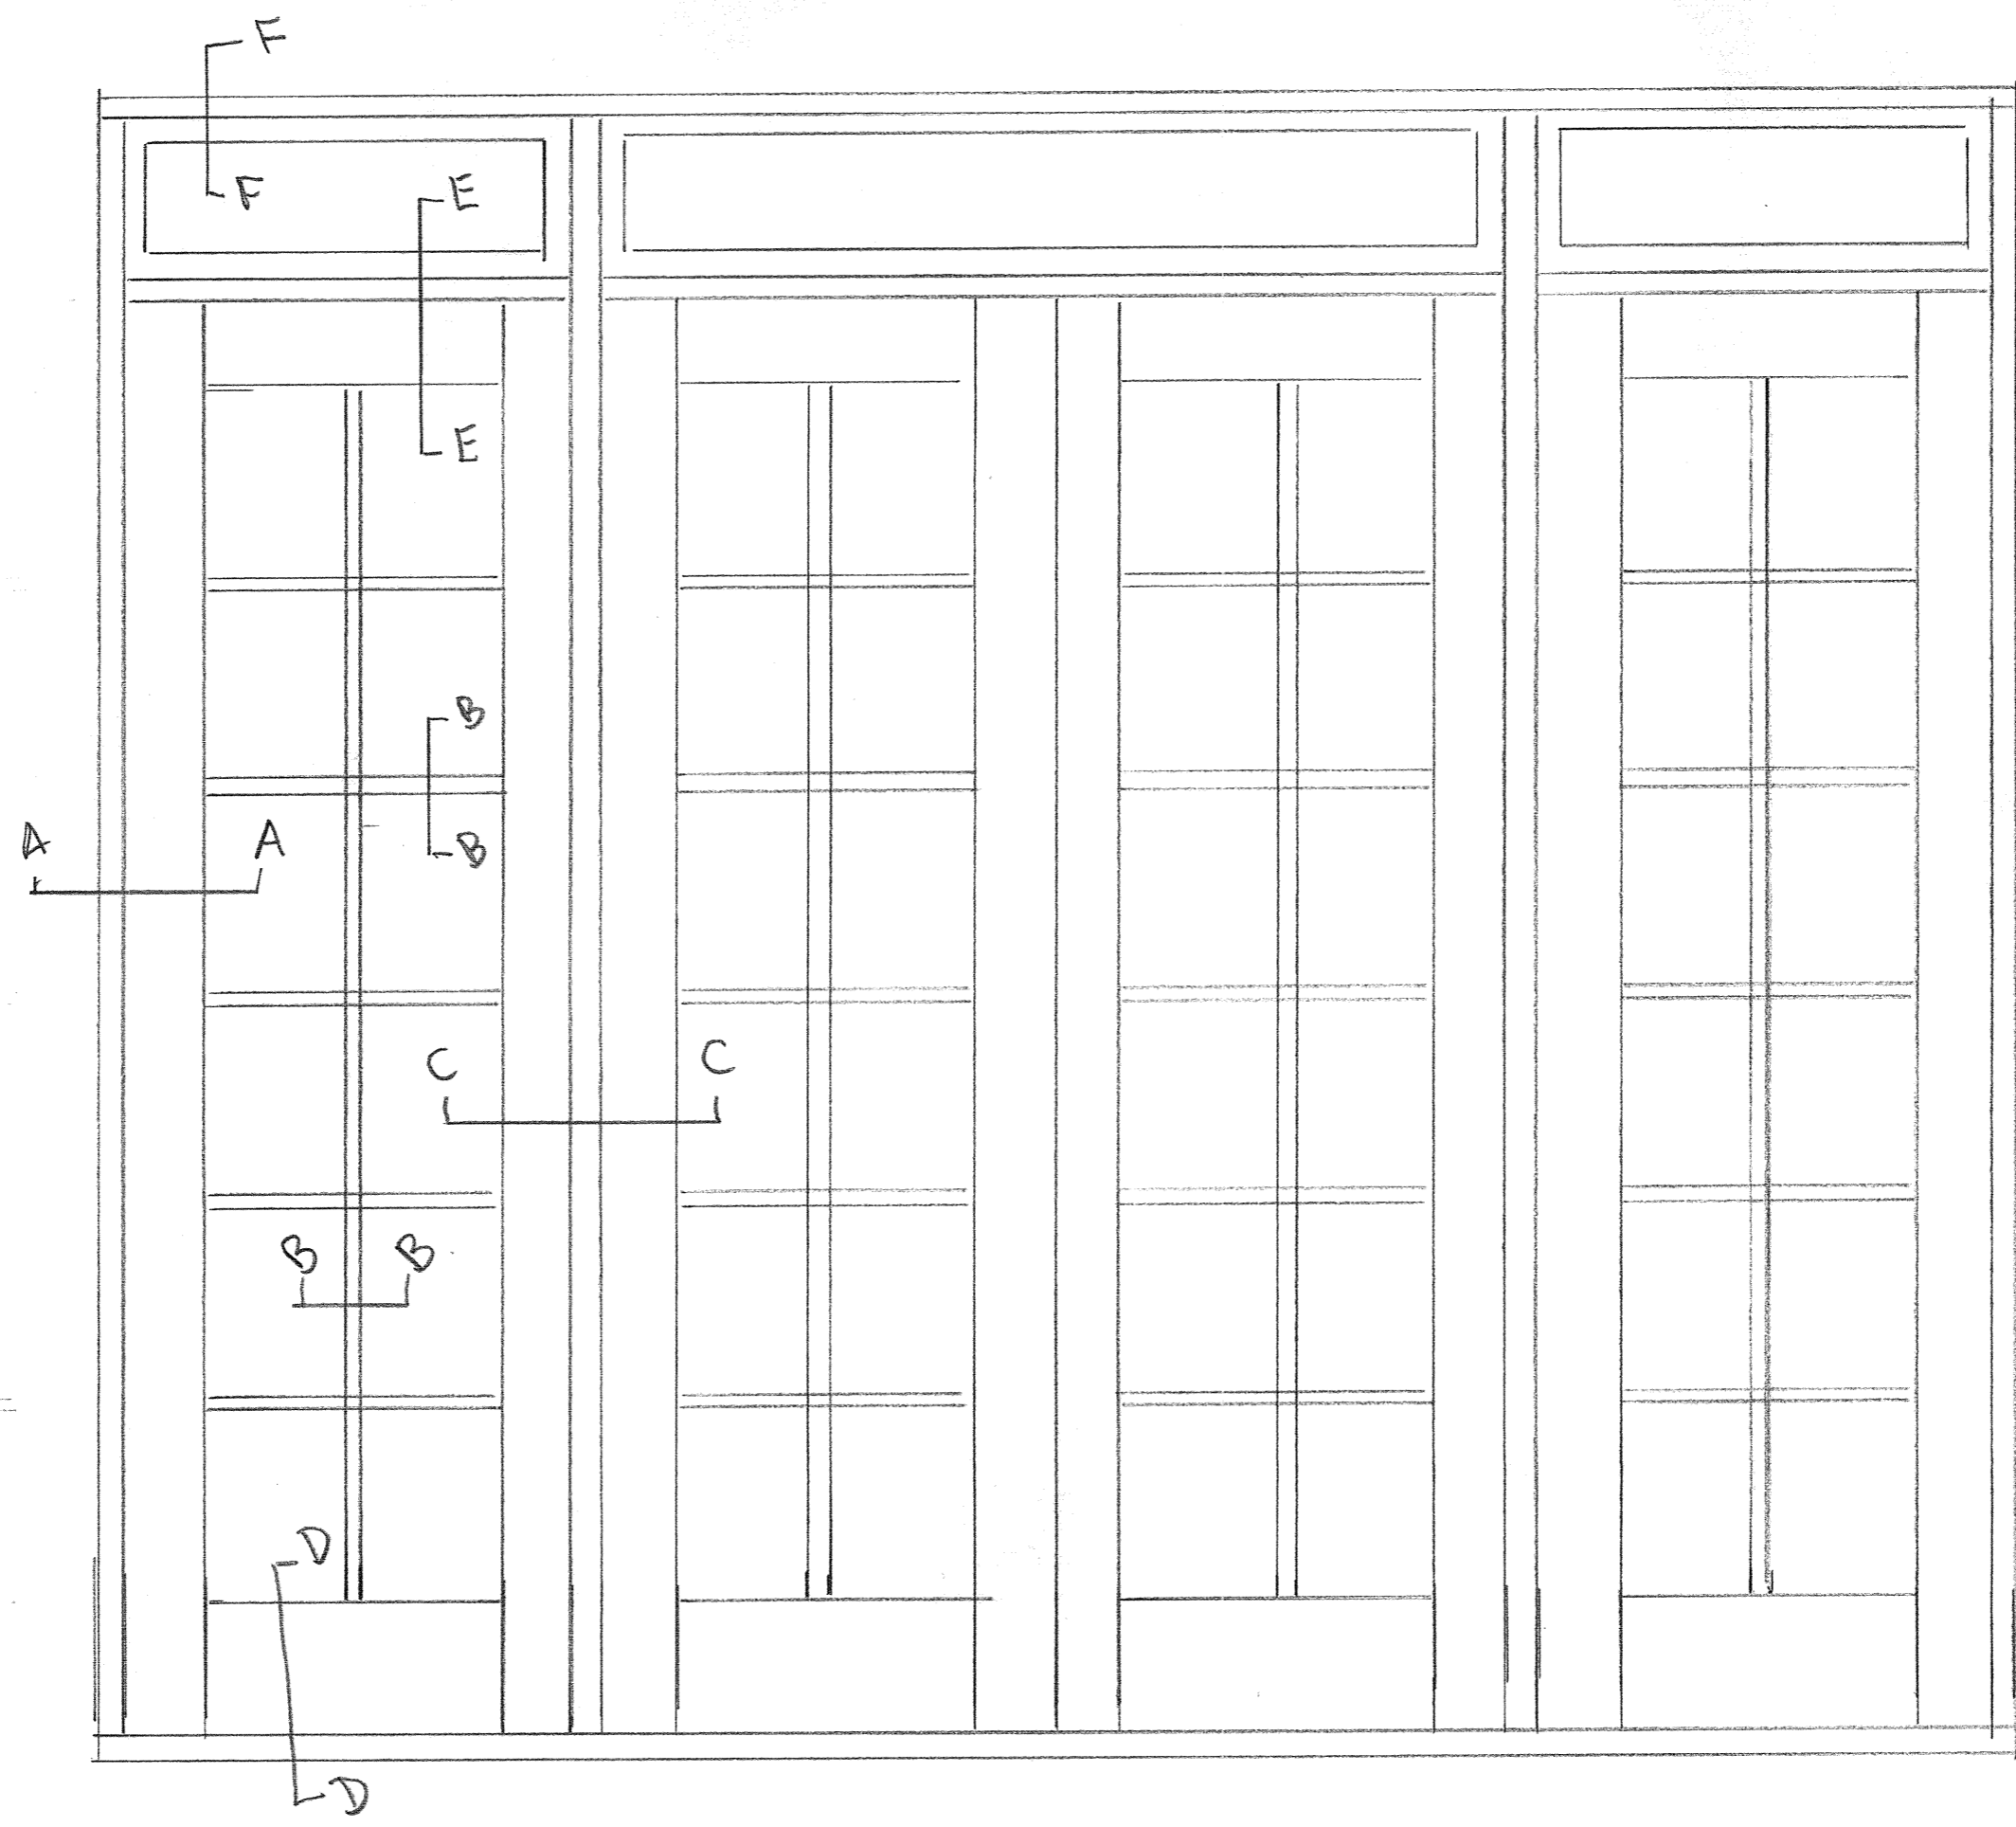

Sawston Joinery
 Proposed Doors
 and Frames.
 Oval moulded
 timber Sapele KD.
 Slimline units
 Door & frame with
 Side lights.
 Scale 1:10 on A3.
 D902.