


Location Plan

Site Address: Potters Clay, Braishfield Road, Braishfield, SO51 0PQ

Date Produced: 13-Feb-2024

Scale: 1:1250 @A4

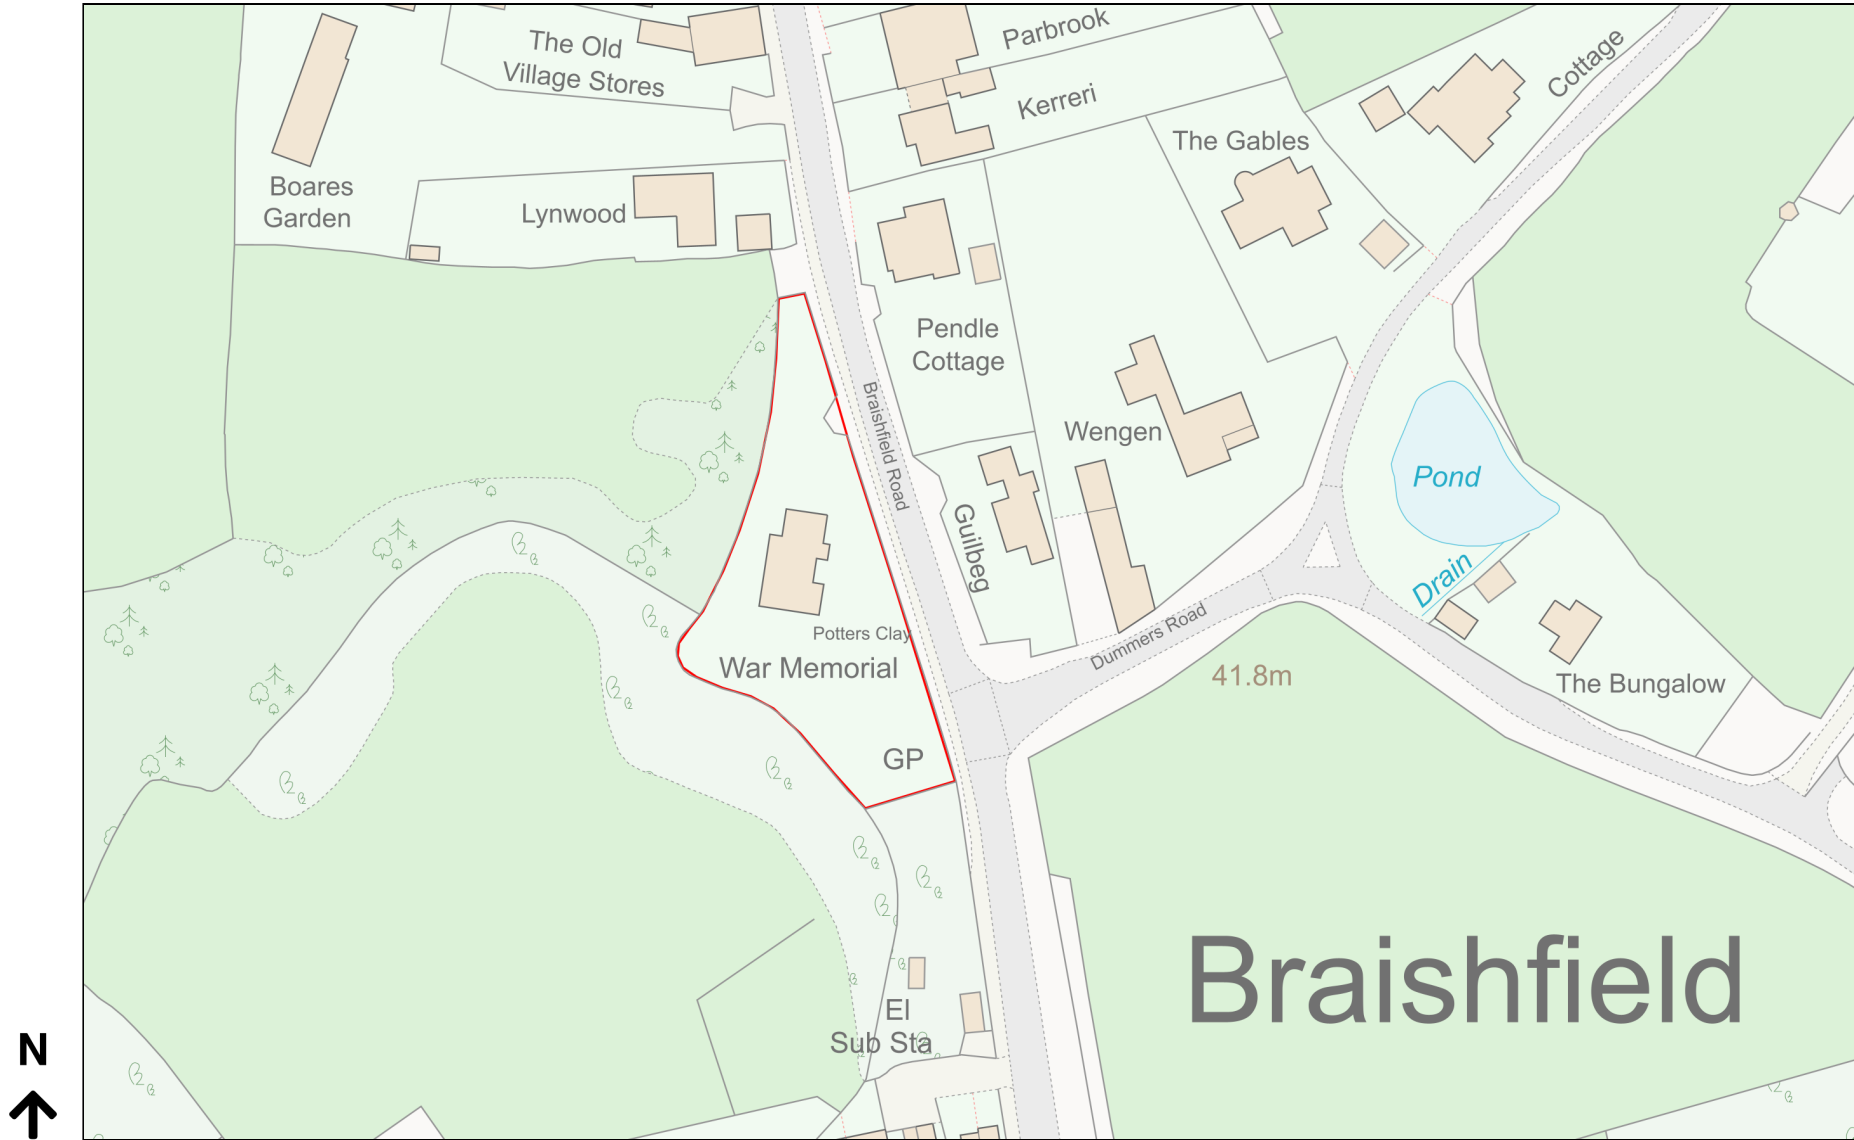

Planning Portal Reference: PP-12719242v2

