


# Location Plan

Site Address: West View, Longstock Road, Goodworth Clatford, SP11 7RN

Date Produced: 13-Feb-2024

Scale: 1:1250 @A4

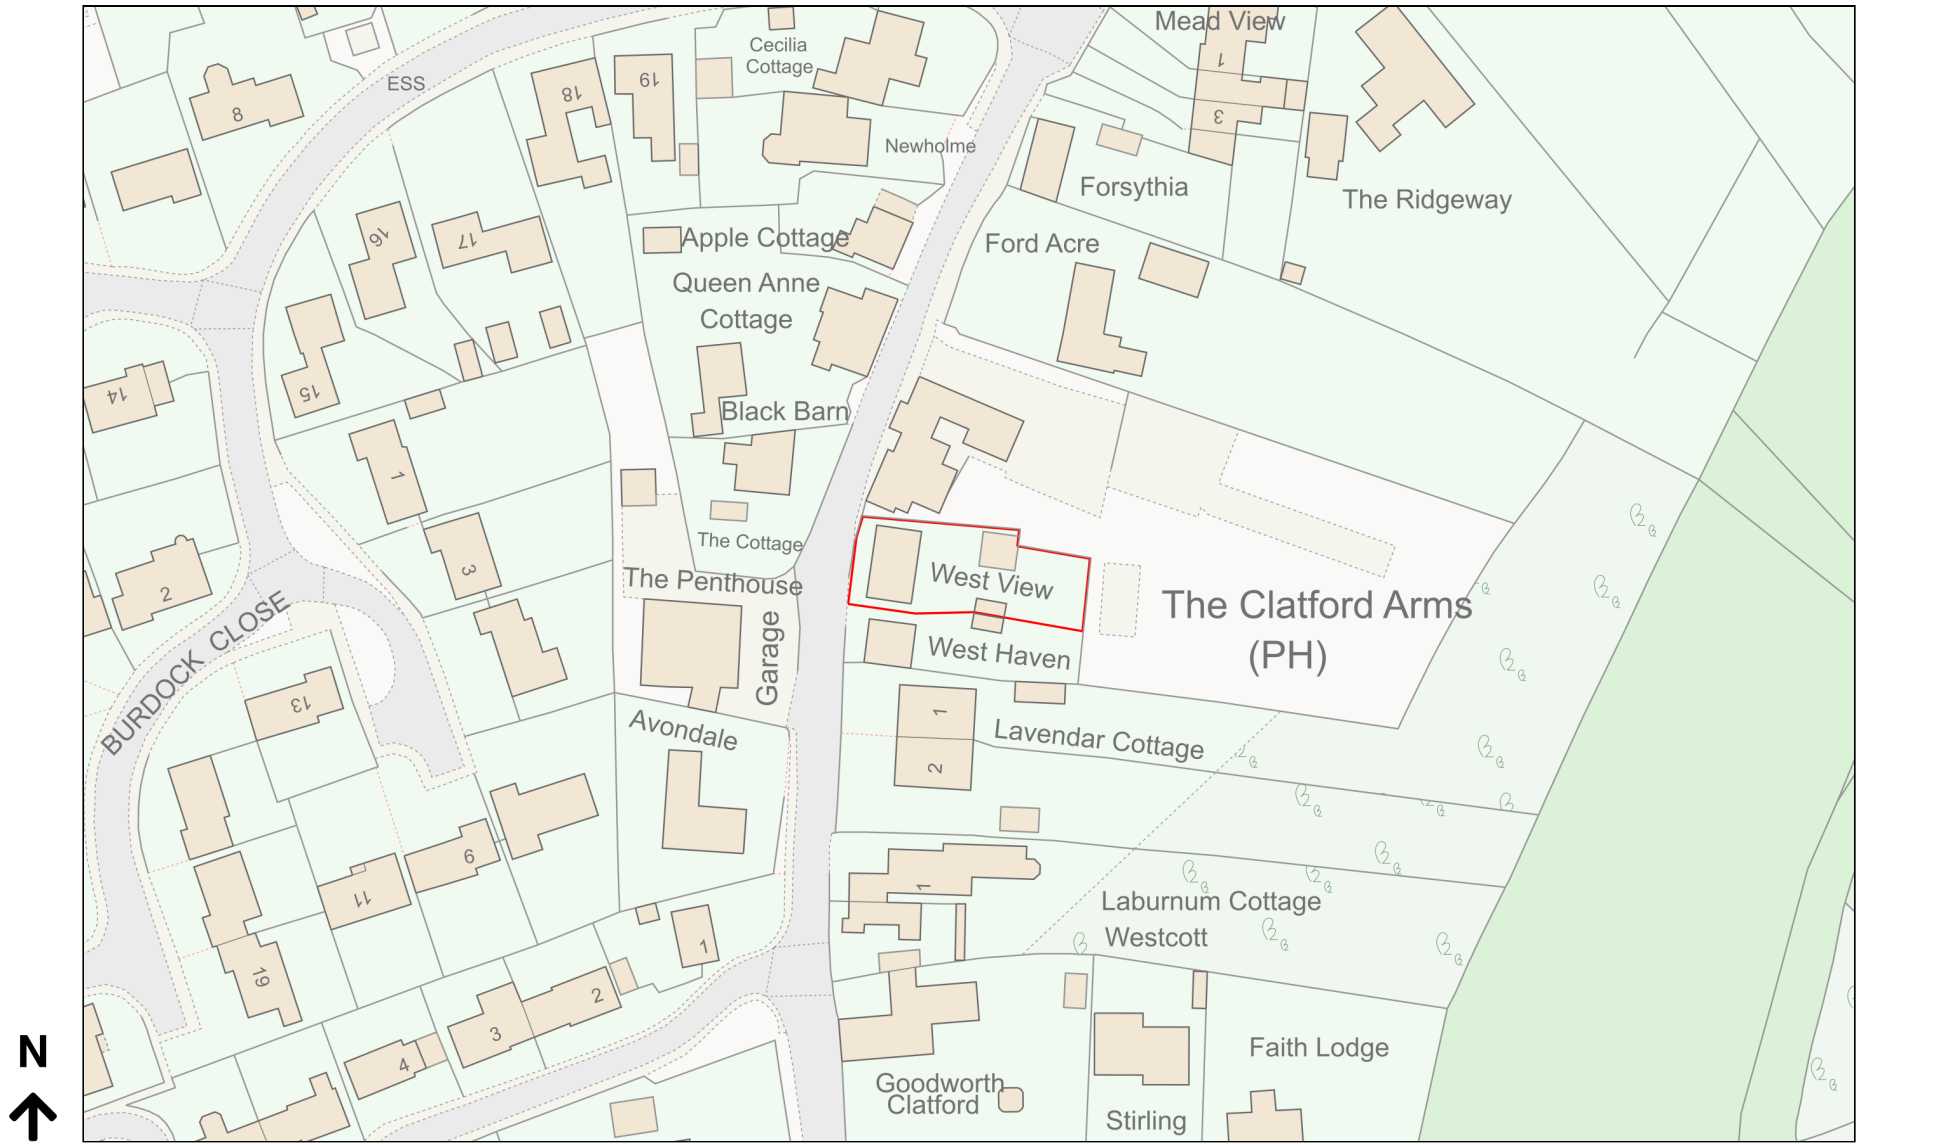

Planning Portal Reference: PP-12803566v1