




04 Existing North West (Principal) Elevation
NW scale 1:100

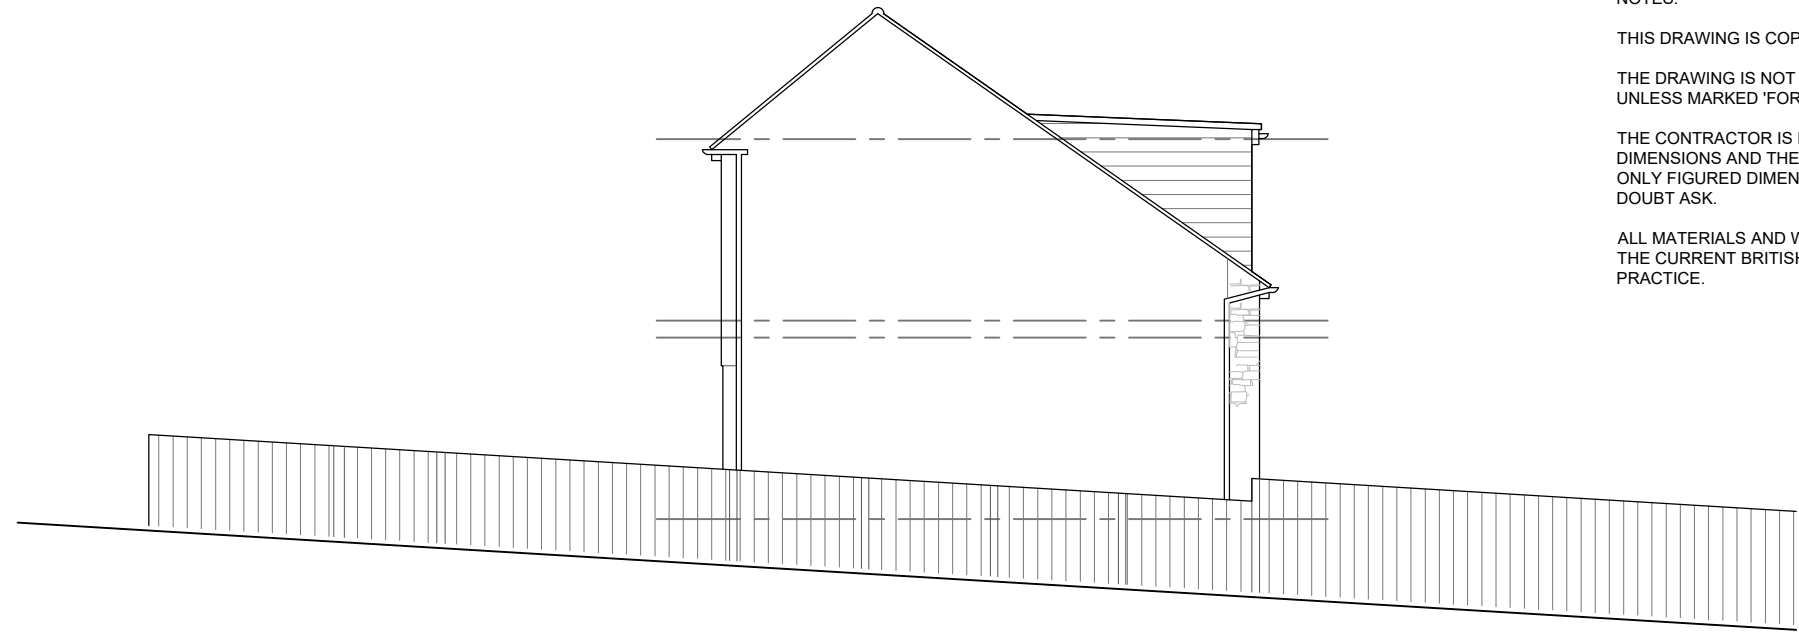


04 Existing South West (Side) Elevation
SW scale 1:100

NOTES.
 THIS DRAWING IS COPYRIGHT.
 THE DRAWING IS NOT TO BE USED FOR CONSTRUCTION UNLESS MARKED 'FOR CONSTRUCTION'
 THE CONTRACTOR IS RESPONSIBLE FOR ALL DIMENSIONS AND THE CORRECT SETTING OUT ON SITE. ONLY FIGURED DIMENSIONS ARE TO BE USED, IF IN DOUBT ASK.
 ALL MATERIALS AND WORKMANSHIP TO COMPLY WITH THE CURRENT BRITISH STANDARDS AND CODES OF PRACTICE.

Rev	Date	Description
A	18 Jan	side elevations added

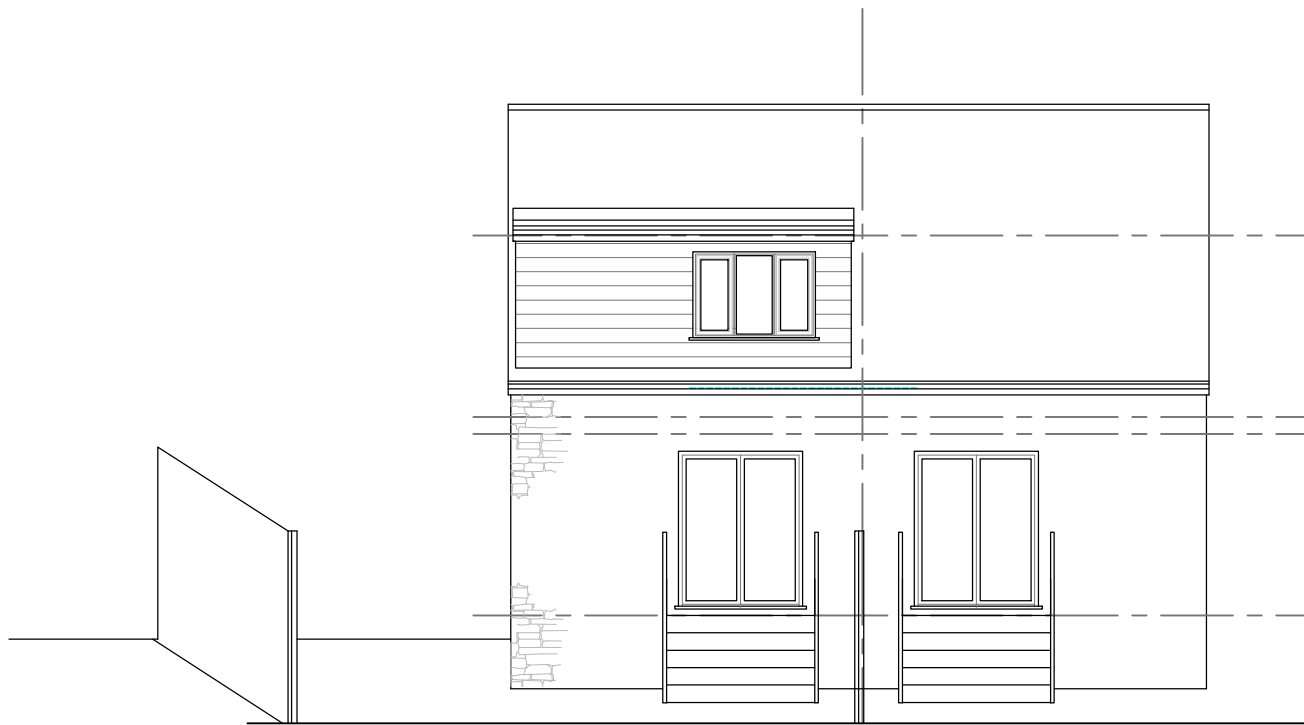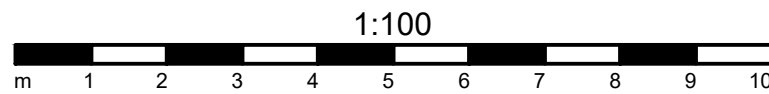

04 Existing South East (Rear) Elevation
SE scale 1:100

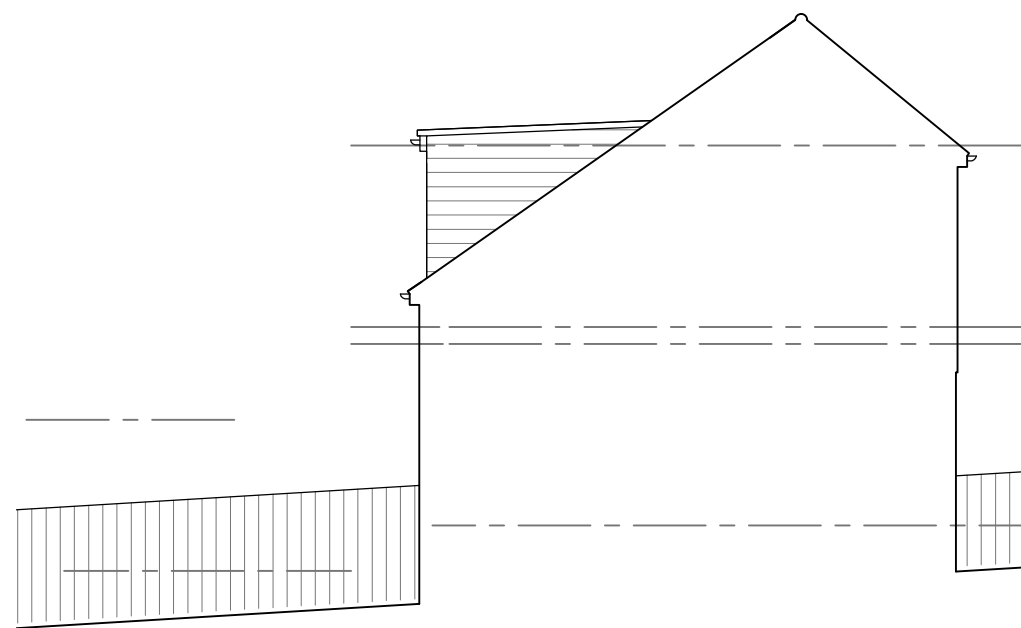

04 Existing North East (Side) Elevation
NE scale 1:100

P.J.Orchard B Arch RIBA
 Chartered Architect
 9 West Hill Gardens
 Portishead
 North Somerset
 BS20 6LJ
 Tel /Fax: 01275 847 190

Project
 26, CHURCH ROAD,
 HANHAM,
 SOUTH GLOUCESTERSHIRE,
 BS15 3AB

Drawing Title
PROPOSED EXTENSION
 EXISTING ELEVATIONS

Scale	Job Number
1:100@A3	.
Date	Drawing Number
04.01.2023	PL04_A
Drawn	Checked
JM	PJO