





**07** Proposed North West (Principal) Elevation  
NW scale 1:100

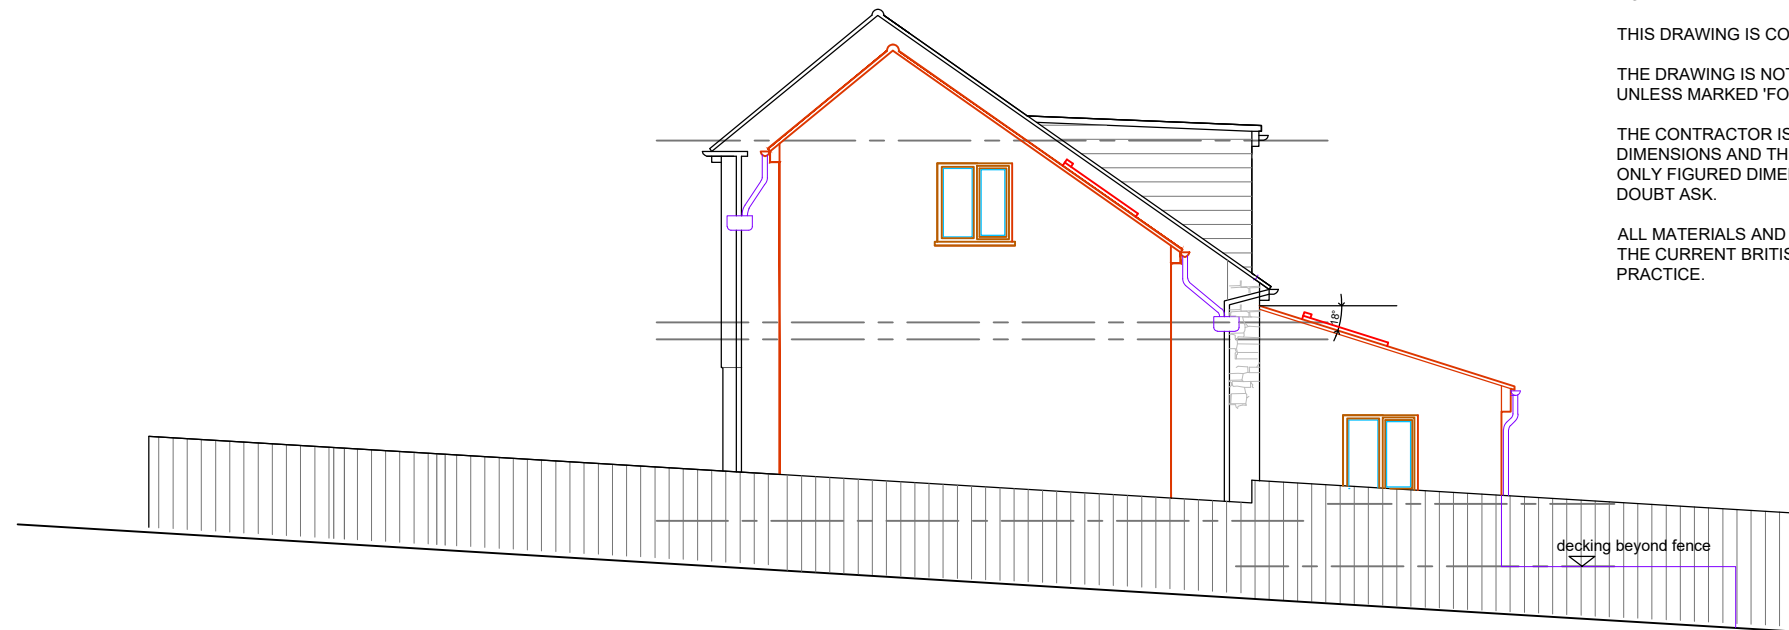

**07** Proposed South West (Side) Elevation  
SW scale 1:100

NOTES.  
 THIS DRAWING IS COPYRIGHT.  
 THE DRAWING IS NOT TO BE USED FOR CONSTRUCTION UNLESS MARKED 'FOR CONSTRUCTION'  
 THE CONTRACTOR IS RESPONSIBLE FOR ALL DIMENSIONS AND THE CORRECT SETTING OUT ON SITE. ONLY FIGURED DIMENSIONS ARE TO BE USED, IF IN DOUBT ASK.  
 ALL MATERIALS AND WORKMANSHIP TO COMPLY WITH THE CURRENT BRITISH STANDARDS AND CODES OF PRACTICE.

Rev	Date	Description
A	18 Jan 24	extensions amenhd

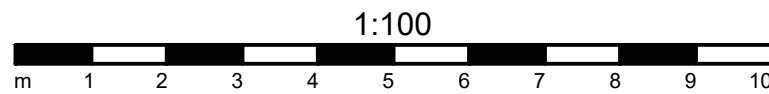


**P.J.Orchard** B Arch RIBA  
 Chartered Architect  
 9 West Hill Gardens  
 Portishead  
 North Somerset  
 BS20 6LJ  
 Tel /Fax: 01275 847 190


Project  
 26, CHURCH ROAD,  
 HANHAM,  
 SOUTH GLOUCESTERSHIRE,  
 BS15 3AB

Drawing Title  
**PROPOSED EXTENSION**  
**PROPOSED ELEVATIONS**

Scale <b>1:100@A3</b>	Job Number .
Date <b>25.01.2023</b>	Drawing Number <b>PL07_A</b>
Drawn <b>JM</b>	Checked <b>PJO</b>

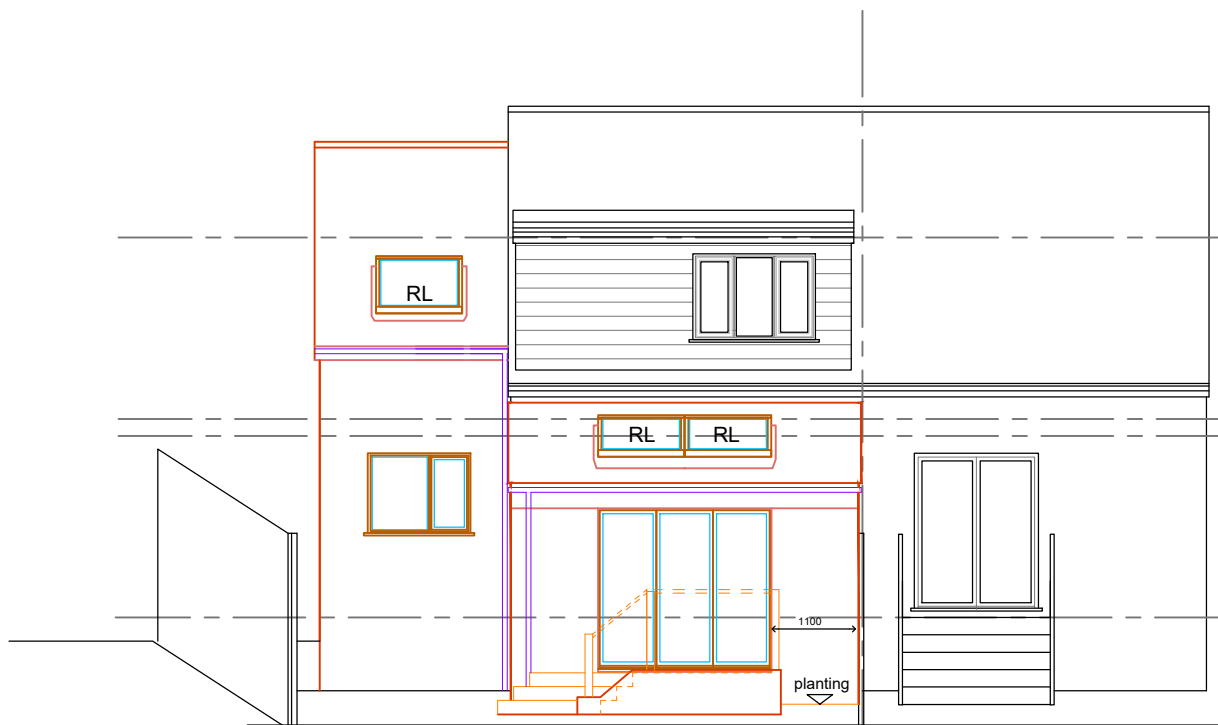

**07** Proposed South East (Rear) Elevation  
SE scale 1:100

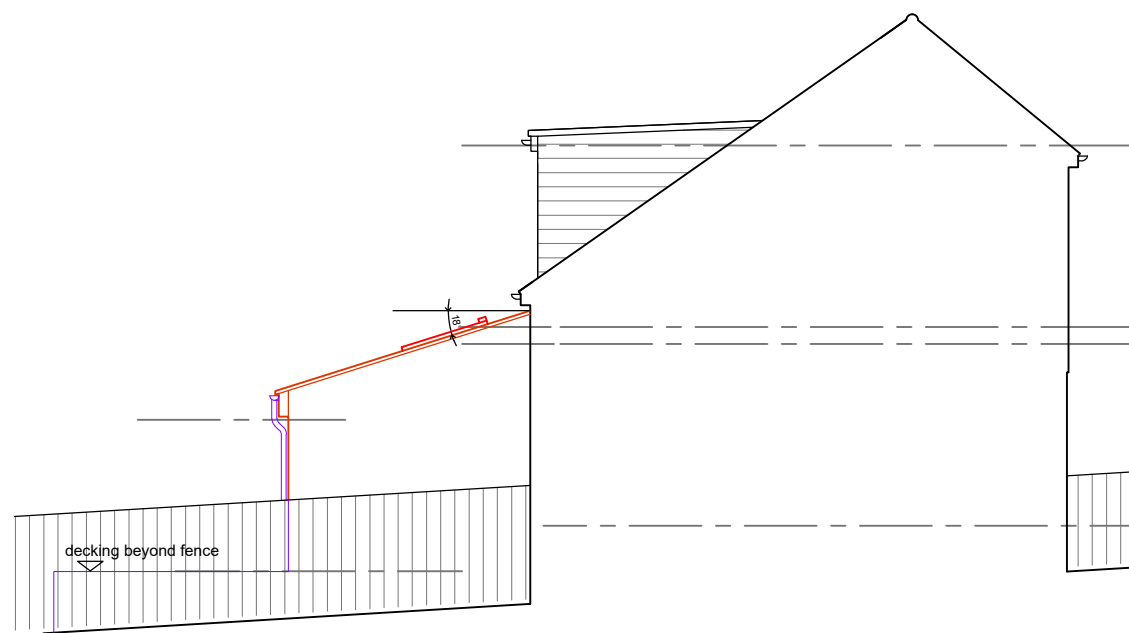

**07** Proposed North East (Side) Elevation  
NE scale 1:100