


## Proposed South West Elevation 1:100

stone					


Proposed Courtyard Elevation

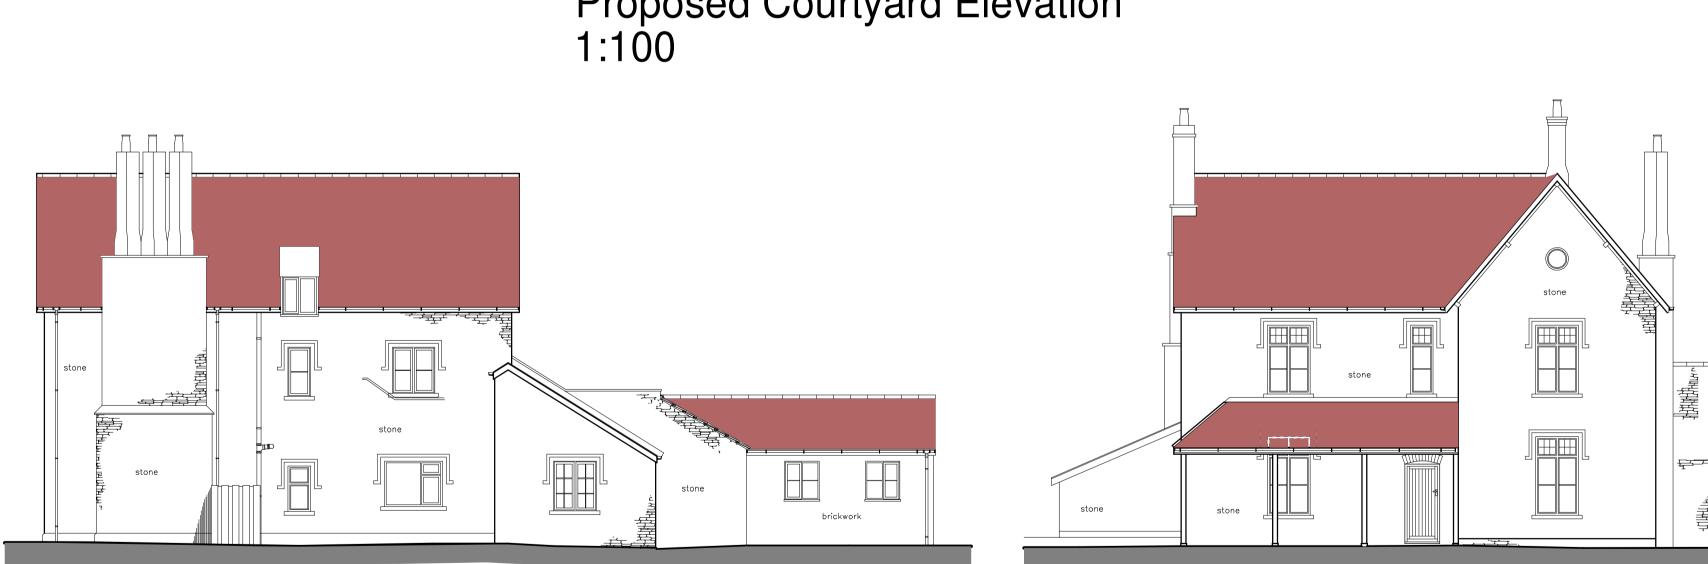


Proposed North East Elevation 1:100




## Proposed North West Elevation 1:100

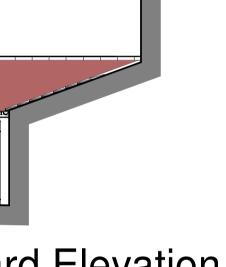

## Proposed South East Elevation 1:100

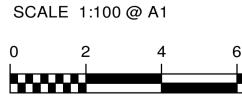

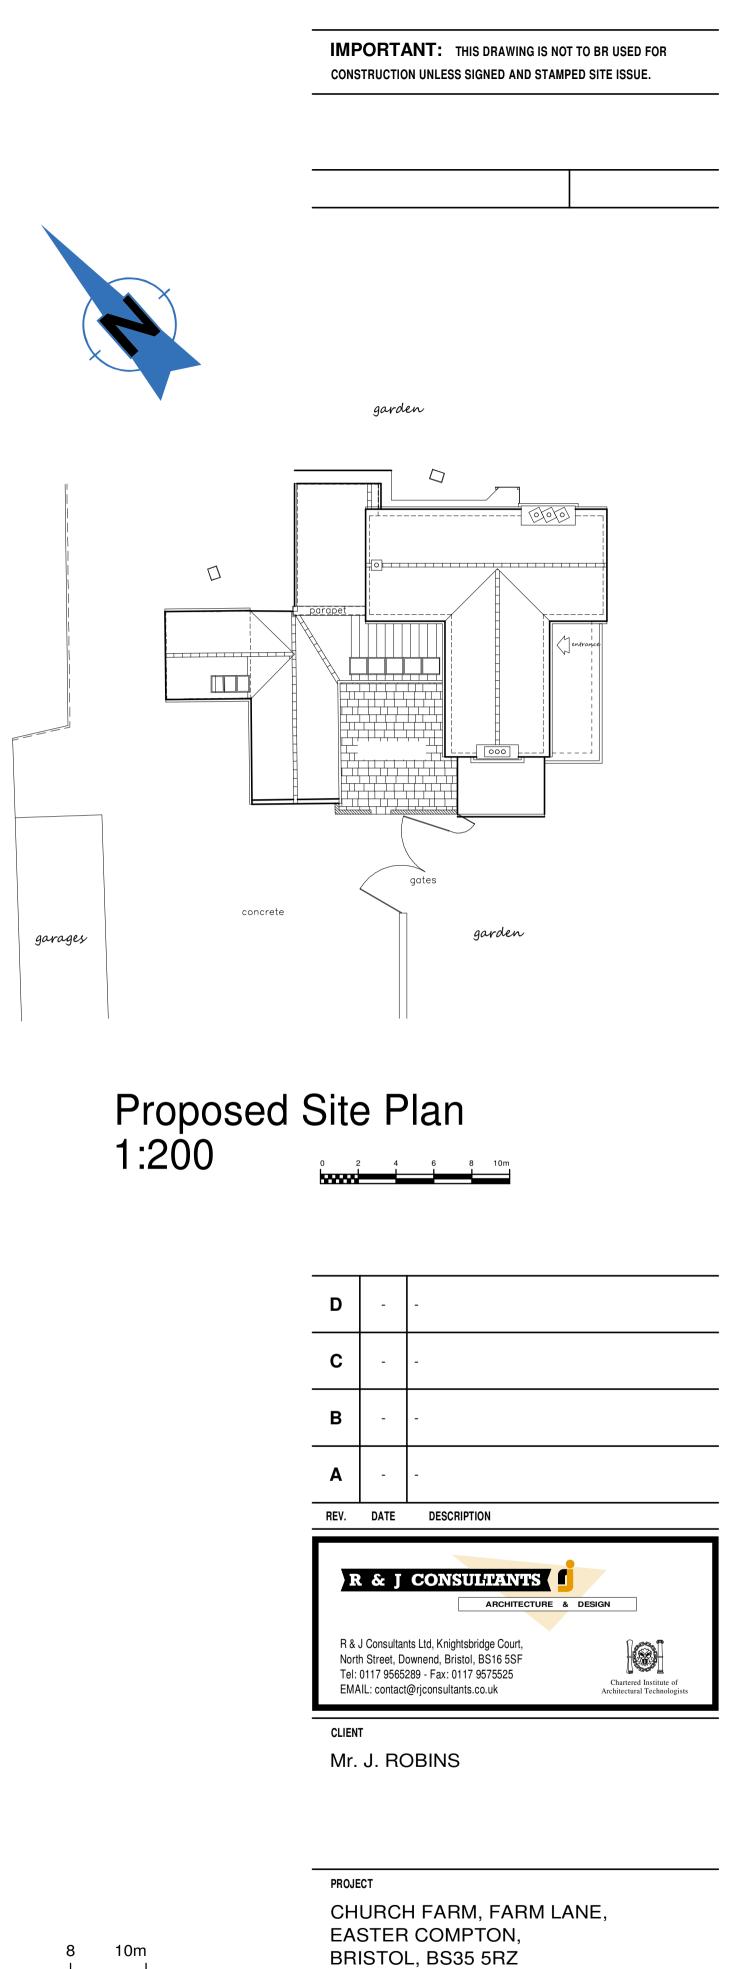



PROPOSED RE-ROOFING								
DRAWN	SCALE	DATE						
RH	1:100 & 1:200 @	A1 JUN	JNE 2020					
PROJECT NO:		SHEET	REVISION					
	<b>B</b> 12127							
<b>B</b> 1212	7	01	-					