



EXISTING SITE BLOCK PLAN

SCALE 1:200

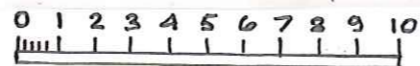

SCALE 1:200

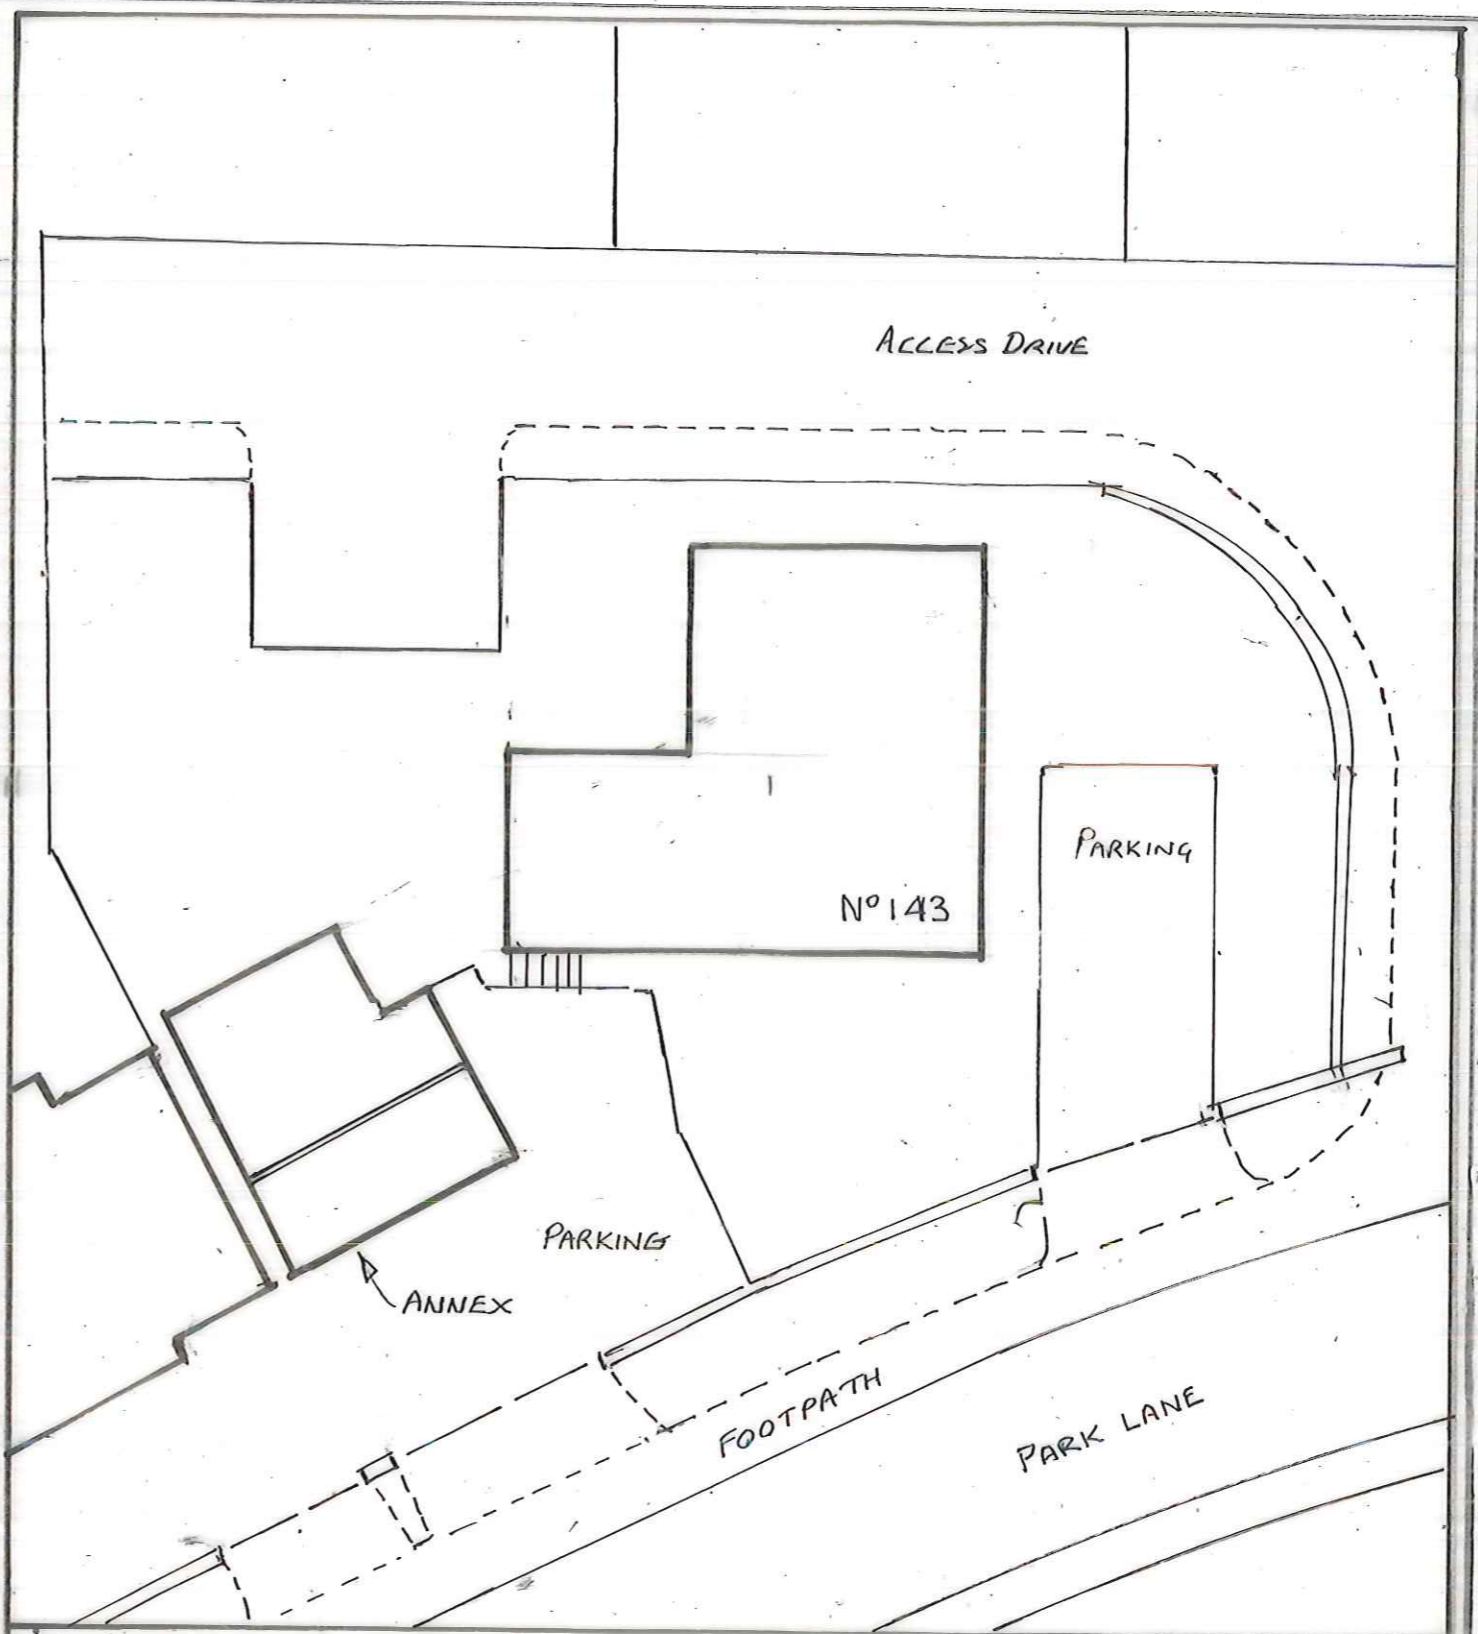

PROPOSED SITE BLOCK PLAN

SCALE 1:200

SHT. 3 OF 3

BRH
 — Tel : 07764 255096 —

PROJECT PROPOSED ANNEX AT:-
 143 PARK LANE FRAMPTON COTTERELL
 SOUTH GLOUC. BS36 2.ES

CLIENT:
 D. PARSONS

DATE JAN 2024	NUMBER 4313/p3
DRAWN BRH	
SCALE 1:200	A