
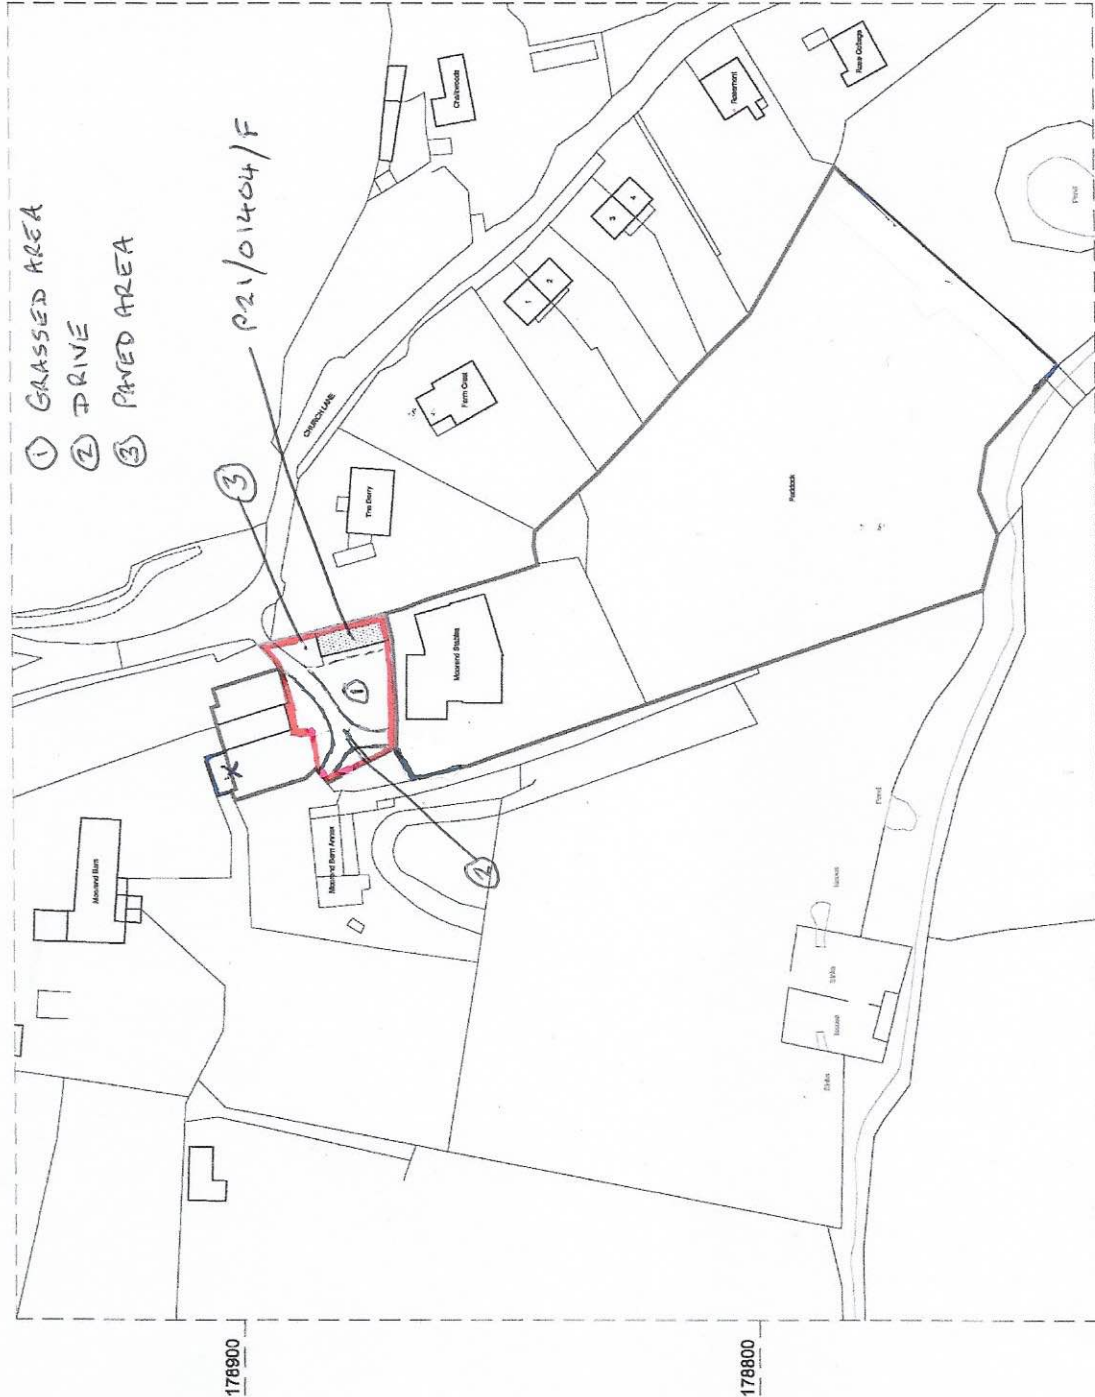


Notes & Revisions
 © Crown Copyright and database rights

This Master Map has been purchased by Jarvis Jefferies Architects LLP under license from Ordnance Survey. Reproduction in whole or in part is prohibited without the permission of Ordnance Survey.

Applicant's ownership boundary
 Application site

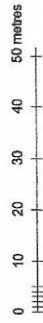

Jarvis Jefferies Architects LLP
 Teazle Barn, Whitfield, Gloucester, GL12 8DU
 Telephone: +44 (0)1454 260545
 Mobile: +44 (0)7968097562
 E-Mail: info@jarvisjefferies.co.uk
 Web: www.jarvisjefferiesarchitects.com

Moorend Stables storage building

Drawing: Site location plan
 Scale: 1:1250@A4
 Status: Planning
 Ref: 400-001

Drawn: EJ

Date: Feb 2021

Revision: -

P21/01404/F