

NOTES:  
 © Crown copyright and database rights 2023 OS Licence 100056454.

Topographical Survey by Anthony Brookes Surveyors Ltd  
 Sheet ID: A206/9864/1B. Dated June 2017.

Road markings removed for clarity.

ISSUE	REASON FOR REVISION	BY	DATE

PROJECT:  
**BEN'S YARD  
 BRISTOL ROAD**

CLIENT:  
**BEN'S YARD**

PROJECT REF: 23154	DRAWING NUMBER: 02	SCALE (AT A3): 1:100
-----------------------	-----------------------	-------------------------



SHEET NUMBER:  
**SHEET NUMBER 1 OF 1**



**HighgateTransportation**  
[www.highgatetransportation.co.uk](http://www.highgatetransportation.co.uk)  
 First Floor, 43-45 Park Street  
 Bristol BS1 5NL  
 01179 349 121  
 © Highgate Transportation Limited

TITLE:  
**GENERAL ARRANGEMENT  
 SECTION AND LEVELS PLAN**

DATE: 12.10.2023	DRAWN BY: BGS	CHECKED: DC
---------------------	------------------	----------------

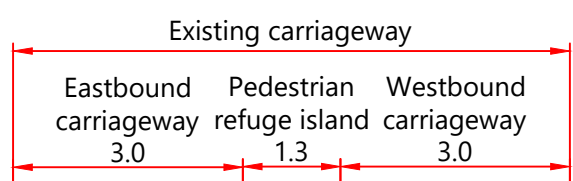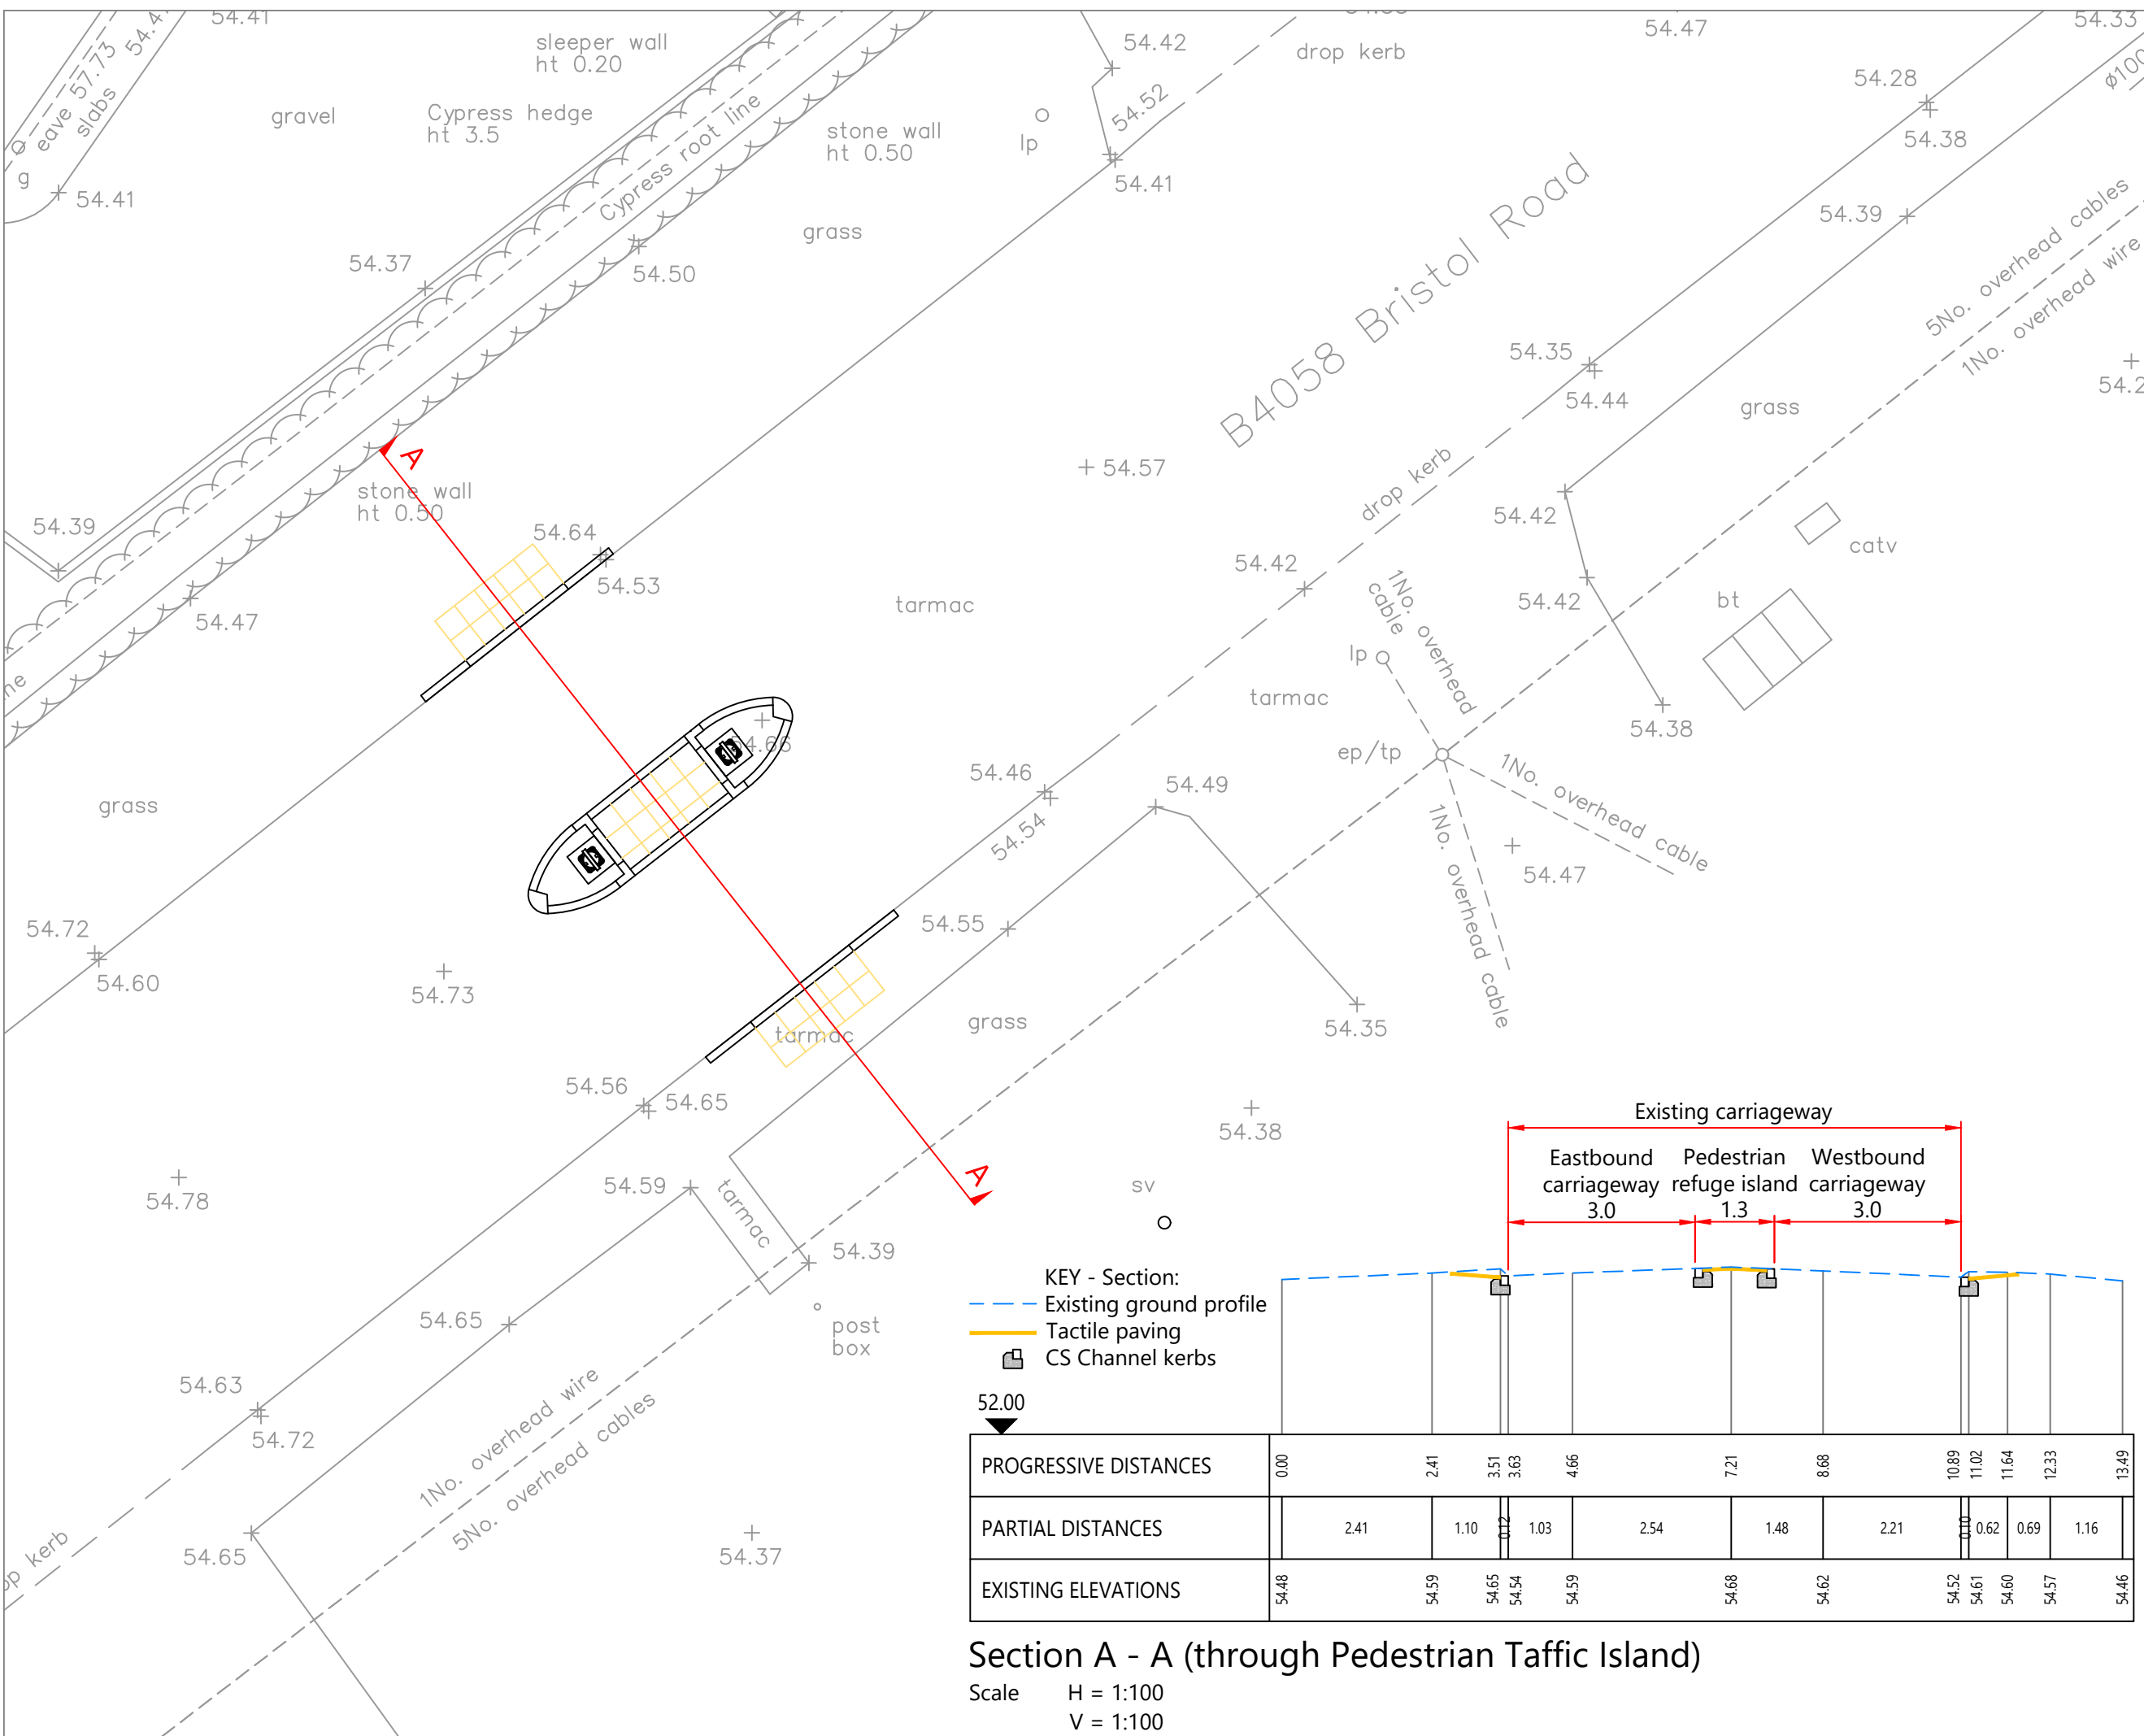

- KEY - Section:
- Existing ground profile
  - Tactile paving
  - CS Channel kerbs

PROGRESSIVE DISTANCES	0.00	2.41	3.51	3.63	4.66	7.21	8.68	10.89	11.02	11.64	12.33	13.49
PARTIAL DISTANCES		2.41	1.10	0.12	1.03	2.54	1.48	2.21	0.13	0.62	0.69	1.16
EXISTING ELEVATIONS	54.48	54.59	54.65	54.54	54.59	54.68	54.62	54.52	54.61	54.60	54.57	54.46

**Section A - A (through Pedestrian Taffic Island)**  
 Scale H = 1:100  
 V = 1:100