
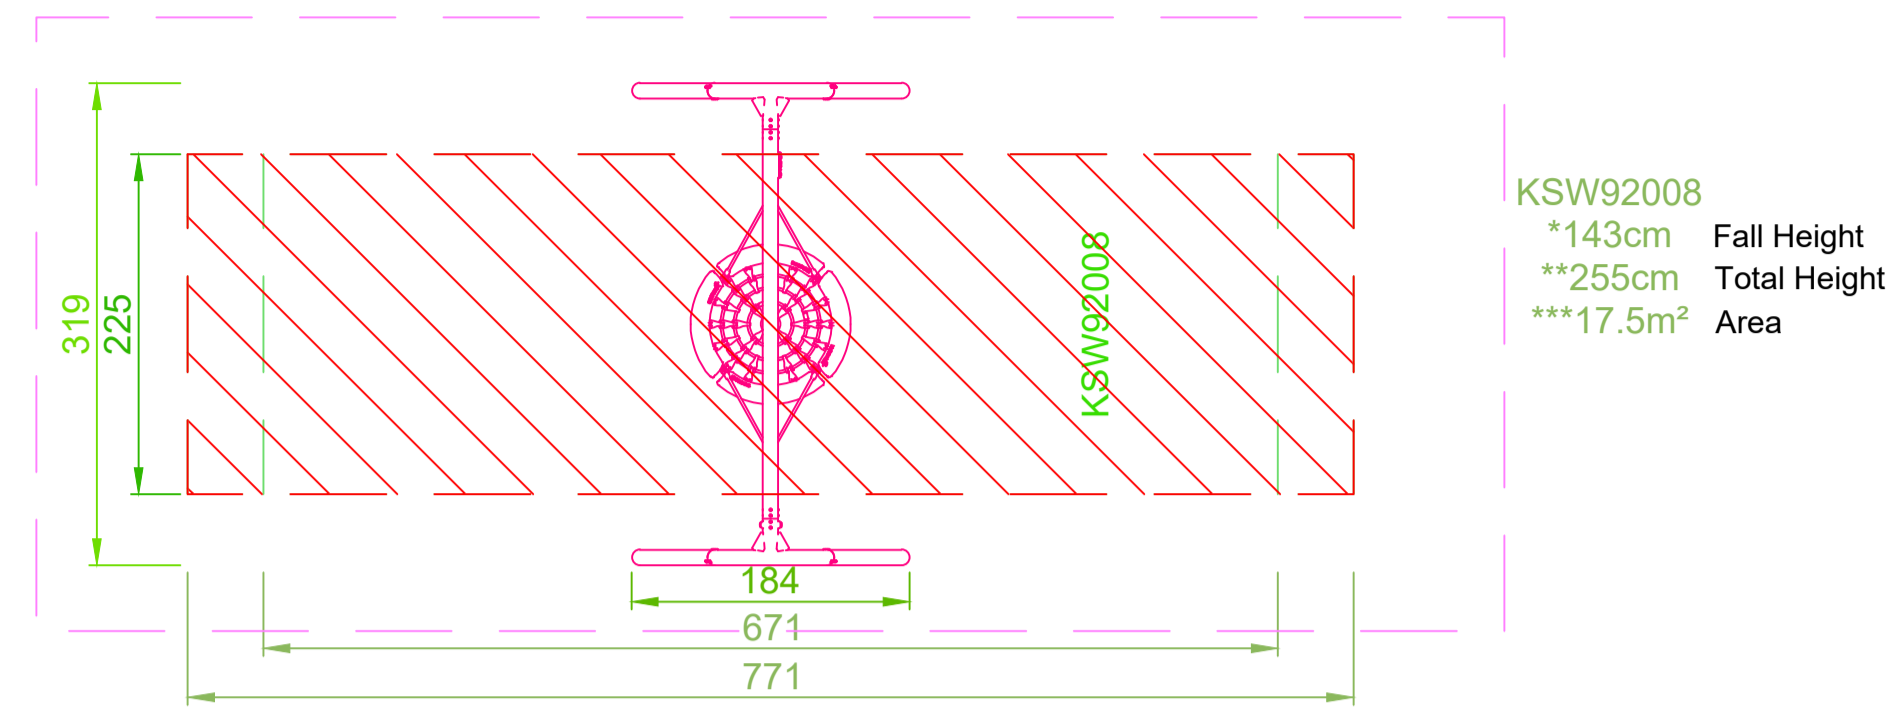
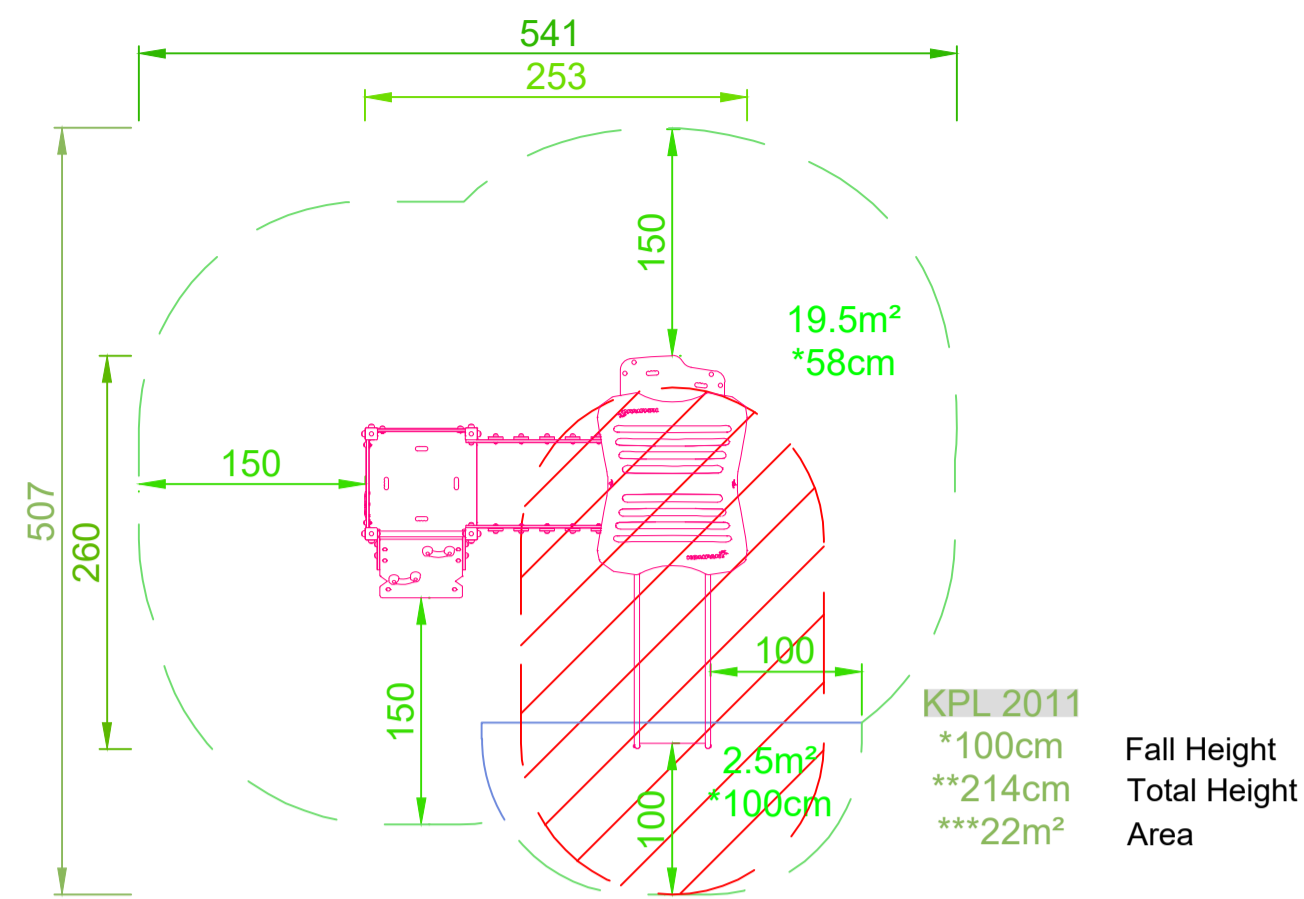
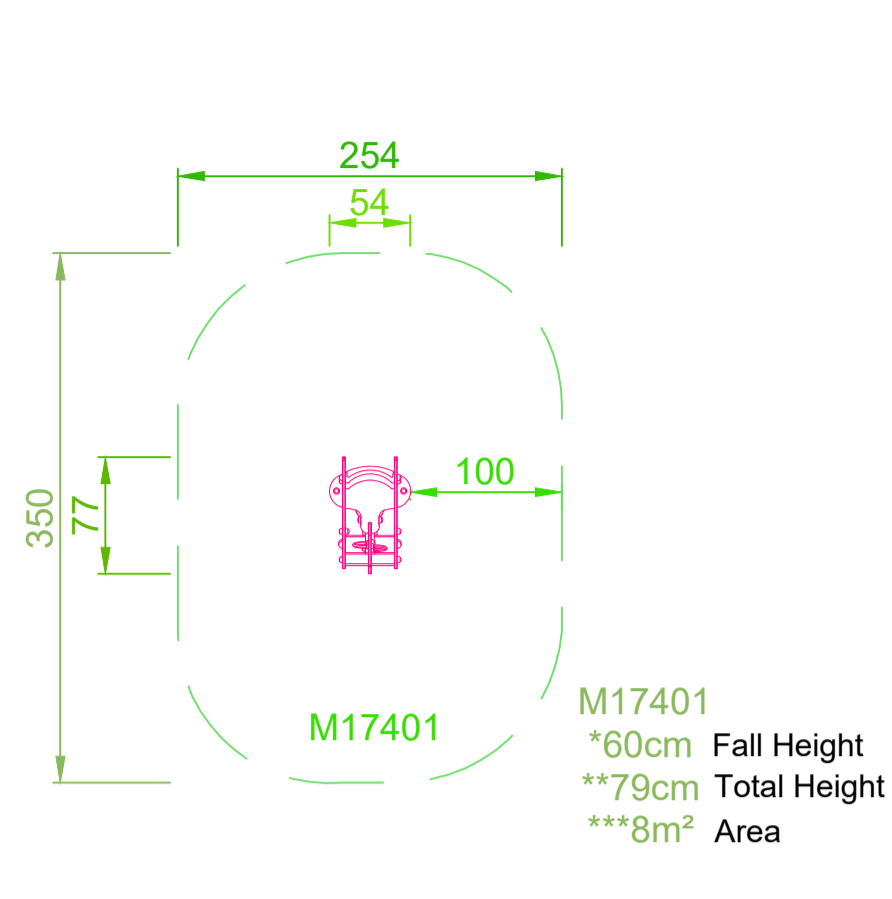


Ben's Yard - POS Proposals

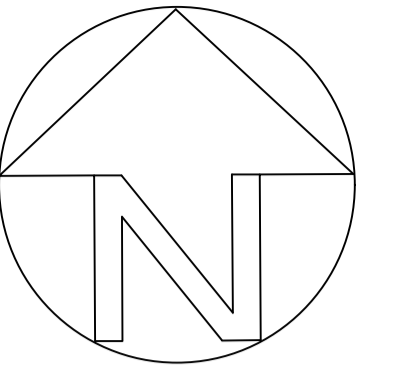

Schedule of Play Kit -

- Kompan KPL 2011 Double Tower
- Kompan M174 Swan Springer
- Kompan KSW92008 Bird Nest Swing with rope seat

Impact Surfacing : Playground Wet Pour Safety Surfacing. Specification to accord with critical fall heights. Extent of Critical Fall Height surfacing to match safety zone for play kit

- Kompan M174 Swan Springer
- Kompan KPL 2011 Double Tower
- Kompan KSW92008 Bird Nest Swing with rope seat



- Play Area Key**
- Proposed Trees
 - Proposed Native Hedge Planting (planted @ 5/Lm in double staggered row)
 - Proposed Wear & Tear Grassland Germinal A24 Wear & Tear seed mix
 - Wet pour safety surfacing in light green to free play & circulation areas***
 - Wet pour safety surfacing in earth yellow to equipment safety zone and critical fall height areas***
 - Timber Jacksons Playtime fence in natural - RoSPA approved design and to conform with BS EN 1176
 - Timber Playtime gates in contrasting colour - RoSPA approved design and to conform with BS EN 1176. gates: 1.2m opening play gate with 1.2m lockable maintenance gate to provide 2.4m access.
 - 1.8m timber / steel seat with arm rests; 'Medway Seat' with FSC slats and root fixing options on macadam surround and, Litter bin: 'Derby Eros' colour green by Broxap
 - POS Paths : Macadam paths with PCC pin kerb edgings minimum 1.8m wide - See engineers specification

*** Wet Pour Safety Surfacing
Wet pour safety surfacing to be supplied and laid by approved contractor. Surfacing to meet Critical Fall Heights of proposed equipment - EPDM top layer over SBR base on open textured porous macadem.

Rev -		
CAMBIUM : Landscape architecture Arboricultural consultancy		
Project Ben's Yard		
Title Play Area Layout		
Client David Cahill Design		
Date	Nov 2023	Drawn AC
Scale	1:50 @ A1	Checked MW
Drg No.	1434-09	Revision A Status Planning
Cambium, Bankspace 145-147 East Street Bedminster Bristol BS3 4EJ		