


Pedestrian FSSD (1m x 90m - 30mph)

Scale 1:500

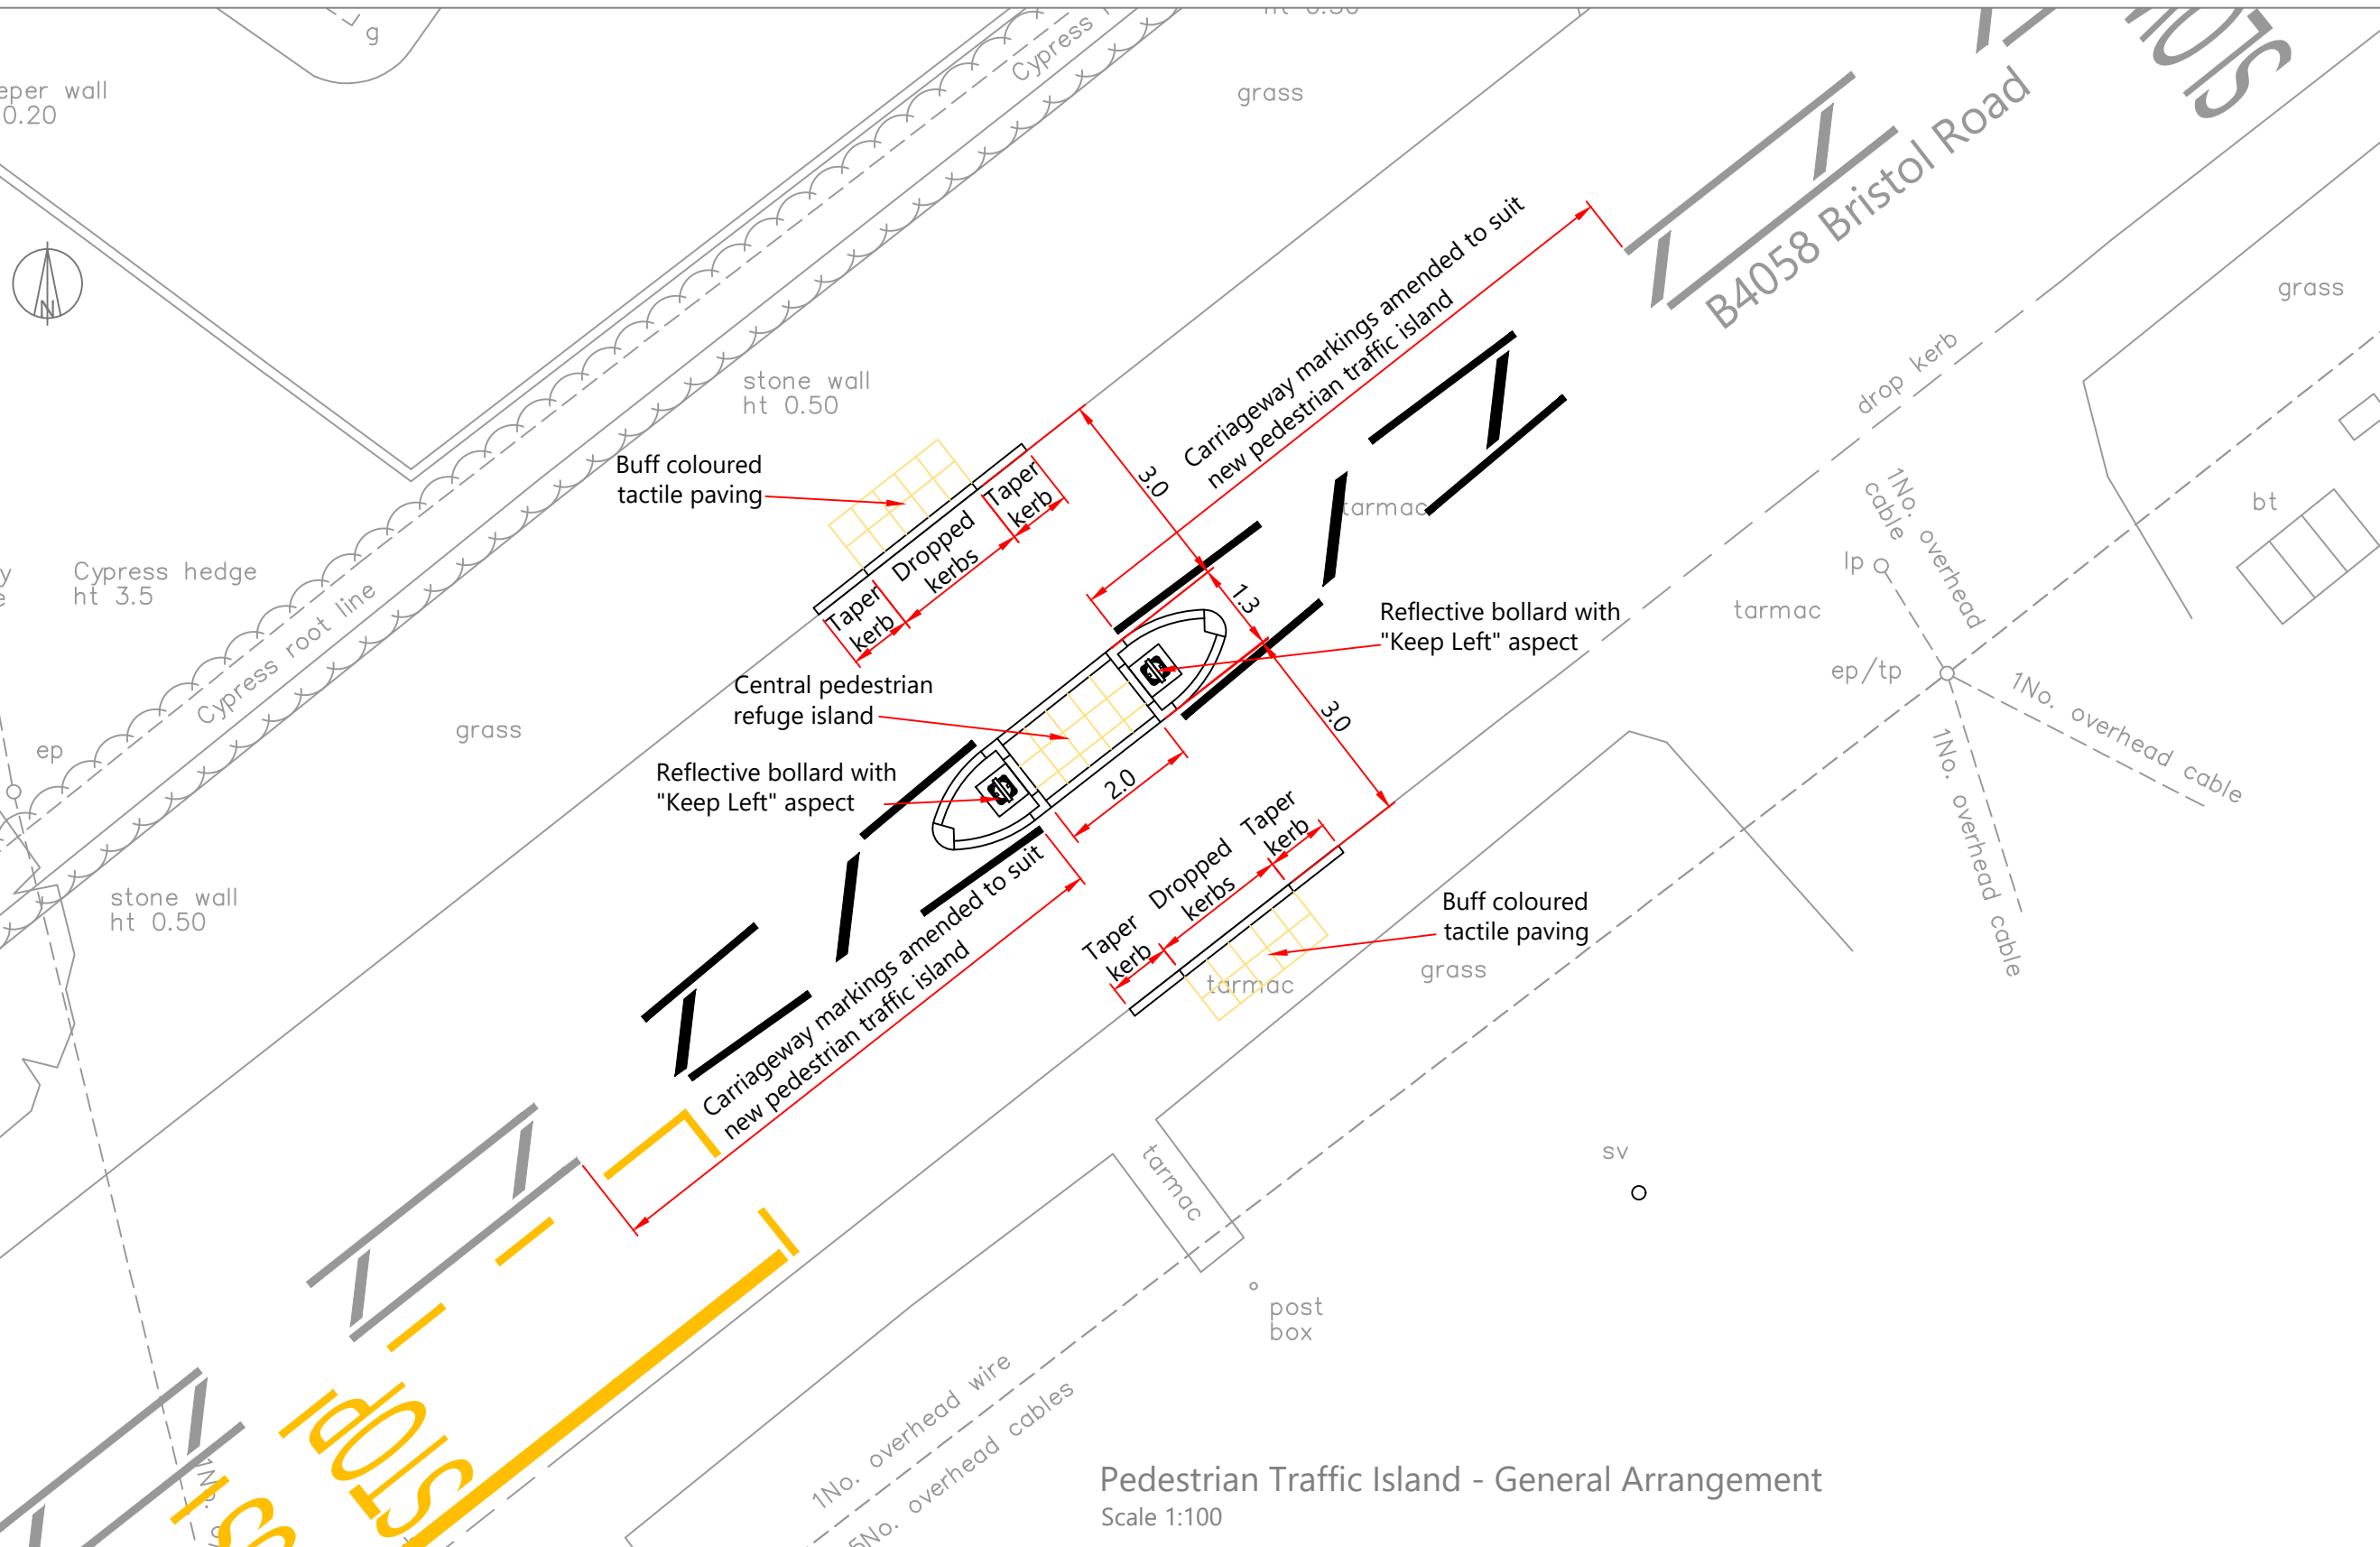

Pedestrian Traffic Island - General Arrangement

Scale 1:100

NOTES:
© Crown copyright and database rights 2023 OS Licence 100056454.

Topographical Survey by Anthony Brookes Surveyors Ltd Sheet ID: A206/9864/1B. Dated June 2017.

Highway standard details to be as per South Gloucestershire Council highway standards.

No works to drainage required.

Temporary road sign to Dn 7014 "NEW TRAFFIC ISLAND AHEAD" to be installed on both approaches to new traffic island. Location to be agreed on site with South Gloucestershire Highways Officer. Signs to be removed after 6 months after completion of works.

ISSUE	REASON FOR REVISION	BY	DATE

PROJECT:
**BEN'S YARD
BRISTOL ROAD**

CLIENT:
BEN'S YARD

PROJECT REF:	DRAWING NUMBER:	SCALE (AT A3):
23154	01	1:100

SHEET NUMBER:
SHEET NUMBER 1 OF 1



HighgateTransportation
www.highgatetransportation.co.uk
First Floor, 43-45 Park Street
Bristol BS1 5NL
01179 349 121
© Highgate Transportation Limited

TITLE:
**GENERAL ARRANGEMENT
PEDESTRIAN REFUGE ISLAND**

DATE:	DRAWN BY:	CHECKED:
10.10.2023	BGS	DC