


BLOCK PLAN - 1:500

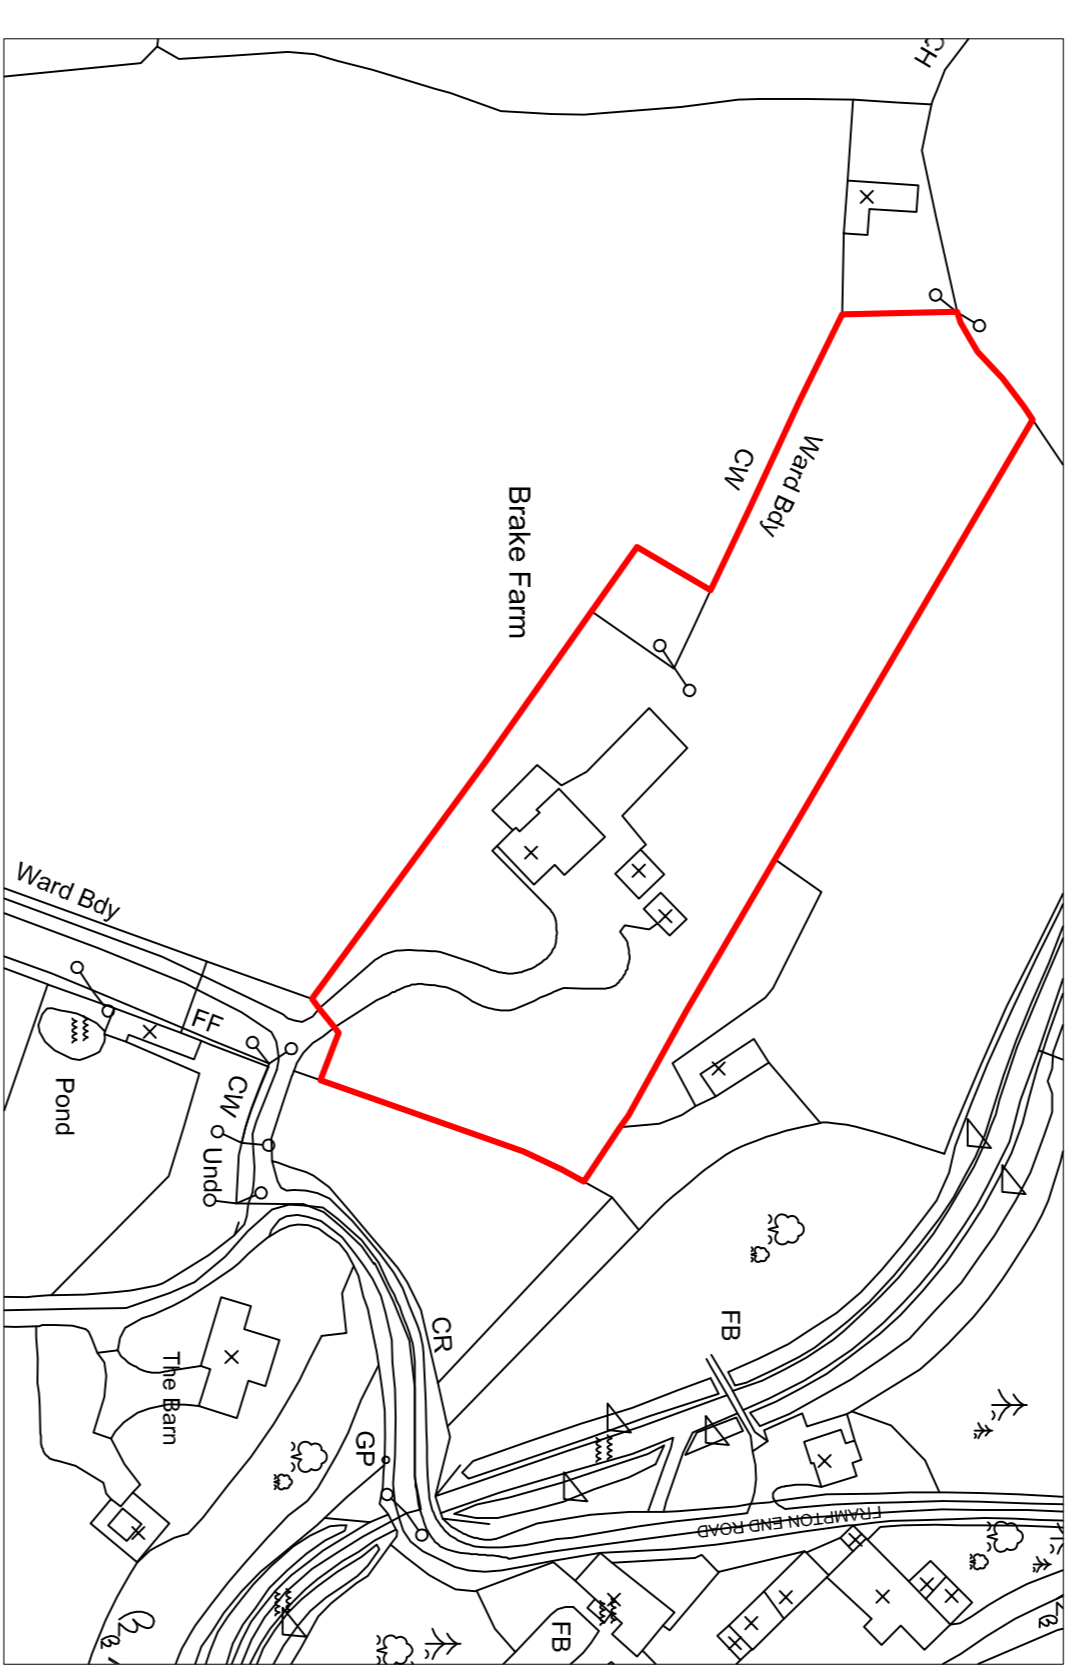

LOCATION PLAN - 1:1250

Revision	GOO/1362/PL/12/23/003/E	File No.	1362
----------	-------------------------	----------	------

This drawing is for planning purposes only.

This drawing is copyright MSP.

MSP

Town Planning & Architecture

The Pike House
 Kingshill Rd
 Dursey Glos
 GL11 4BJ

Tel: 01453 549636
 E-Mail: marksonsp@btinternet.com

Title.
 Proposed Garage Link at Brake Farm, Frampton End
 Road, Iron Acton, Bristol, BS37 9TD

Clients.
 Mr P Goodfield

Drawing.
 Block & Location Plans

Date.	Scale.	Drawn.
Dec 23	As shown @ A1	M.S