



Loft Plan Proposed

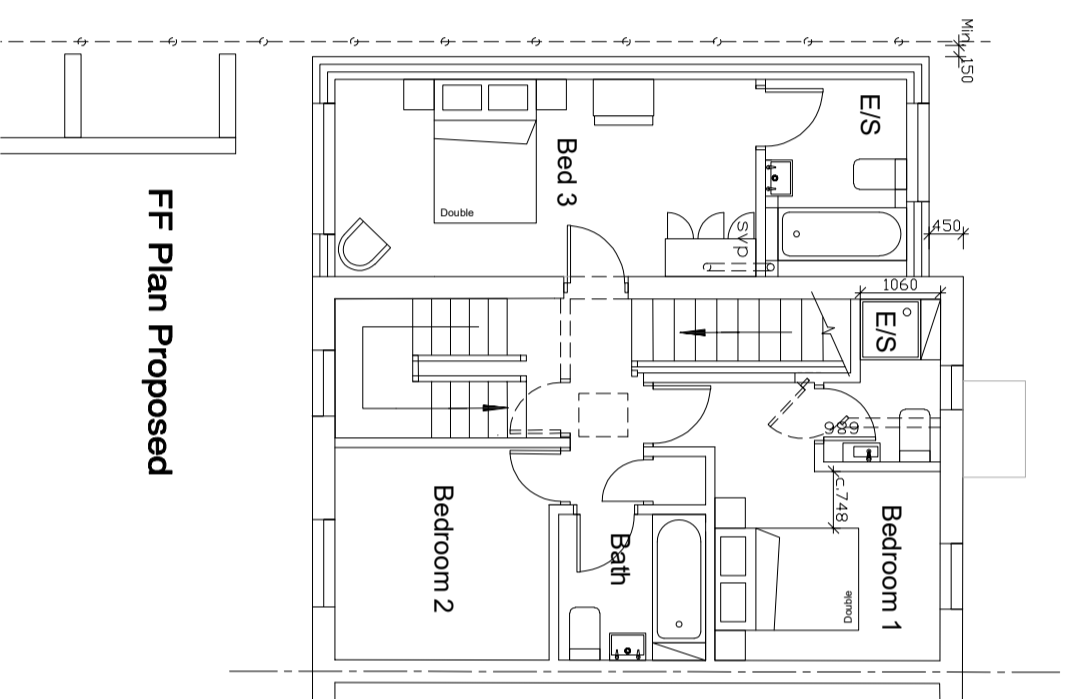

FF Plan Proposed

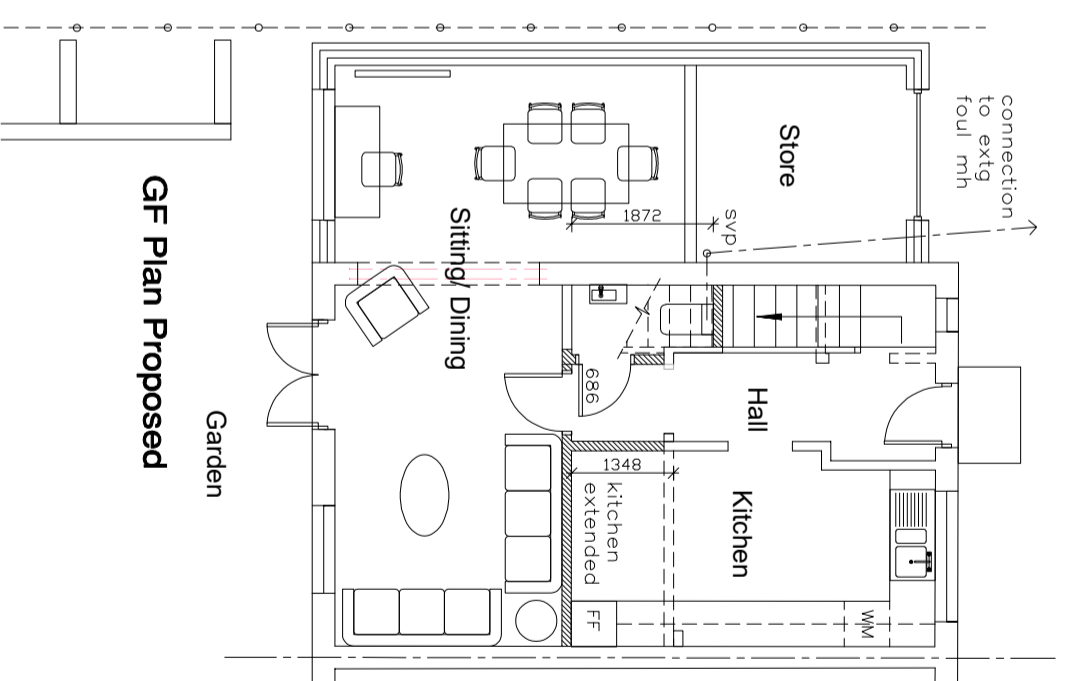

GF Plan Proposed

REV. REVISION DATE
 project 3 storey side extension and loft conversion with dormer, 9 Bream Court, Cheltenham, Gloucestershire GL52 5FY
 client Mr J.Penhale, 9 Bream Court, Cheltenham, Gloucestershire GL52 5FY
 drawing Proposed Plans
 status Planning
 date: 9/10/23
 scale: 1:100@A3
 drawing no. 231009/PL/004