



**Loft Plan Existing**

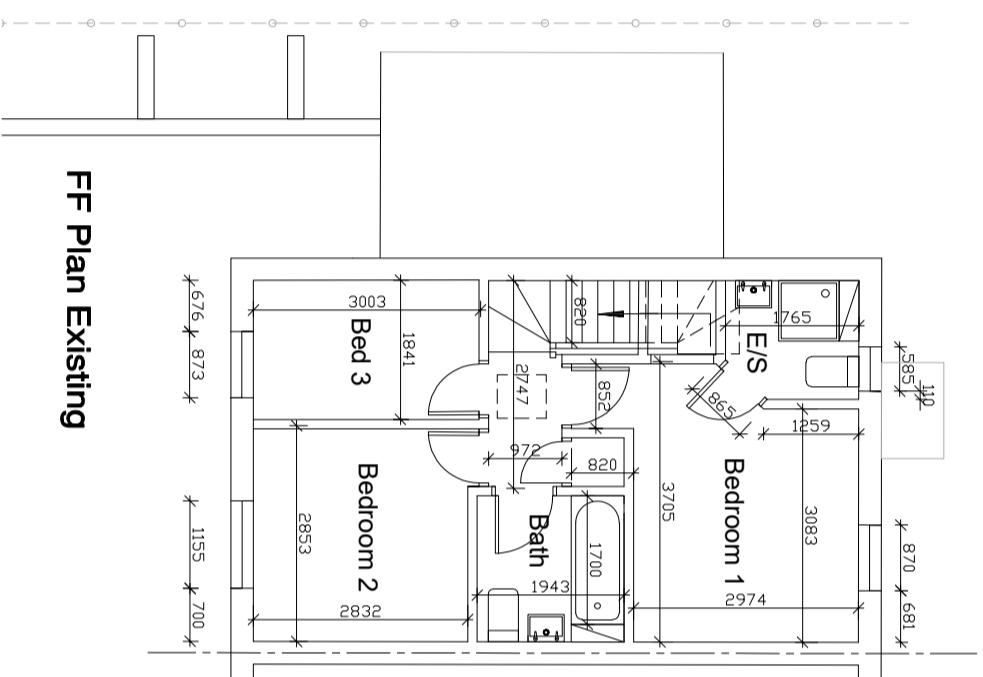

**FF Plan Existing**

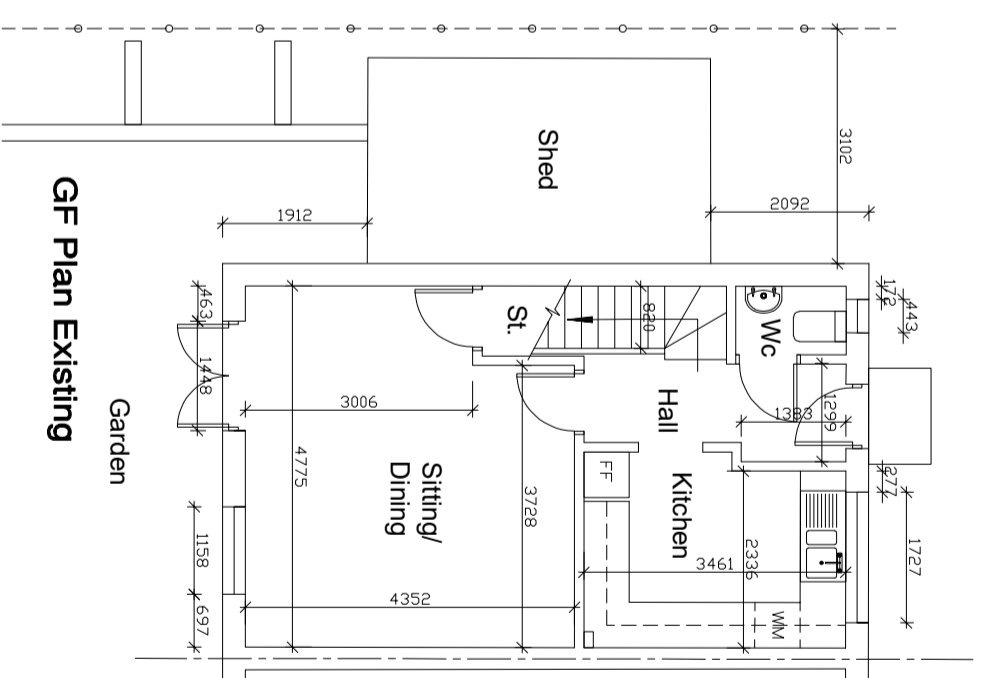

**GF Plan Existing**

REV	REVISION	DATE
-----	----------	------

project

**3 storey side extension and  
loft conversion with dormer,  
9 Bream Court,**

**Cheltenham,  
Gloucestershire GL52 5FY**

client

**Mr J.Penhale,  
9 Bream Court,**

**Cheltenham,  
Gloucestershire GL52 5FY**

drawing  
**Existing Plans**

status  
**Planning**

date: 9/10/23

scale: 1:100@A3

drawing no.

**231009/PL/002**

Do not scale from this drawing.  
All information shown is copyright of ea.