


Block Plan (Proposed)
Scale 1:500

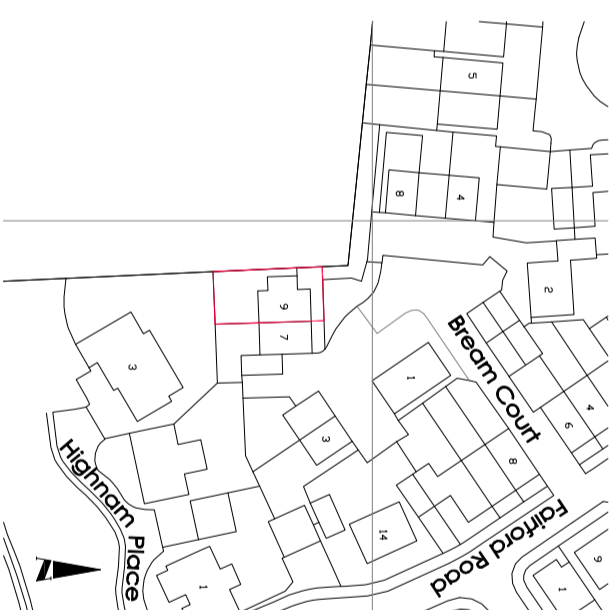

Location Plan (Existing)
Scale 1:1250

A. Permitted Development note removed from dormer.

REV. REVISION DATE 8/2/2024

project

3 storey side extension and loft conversion with dormer, 9 Bream Court,

9 Bream Court,

Cheltenham,

Gloucestershire GL52 5FY

client

Mr J.Penhale,

9 Bream Court,

Cheltenham,

Gloucestershire GL52 5FY

drawing

Location and Block Plan

status

Planning

date: 9/10/23

scale: 1:1250_500@A3

drawing no.

231009/PL/001 A

Do not scale from this drawing.
All information shown is copyright of ea.