



**Loft Plan Proposed**

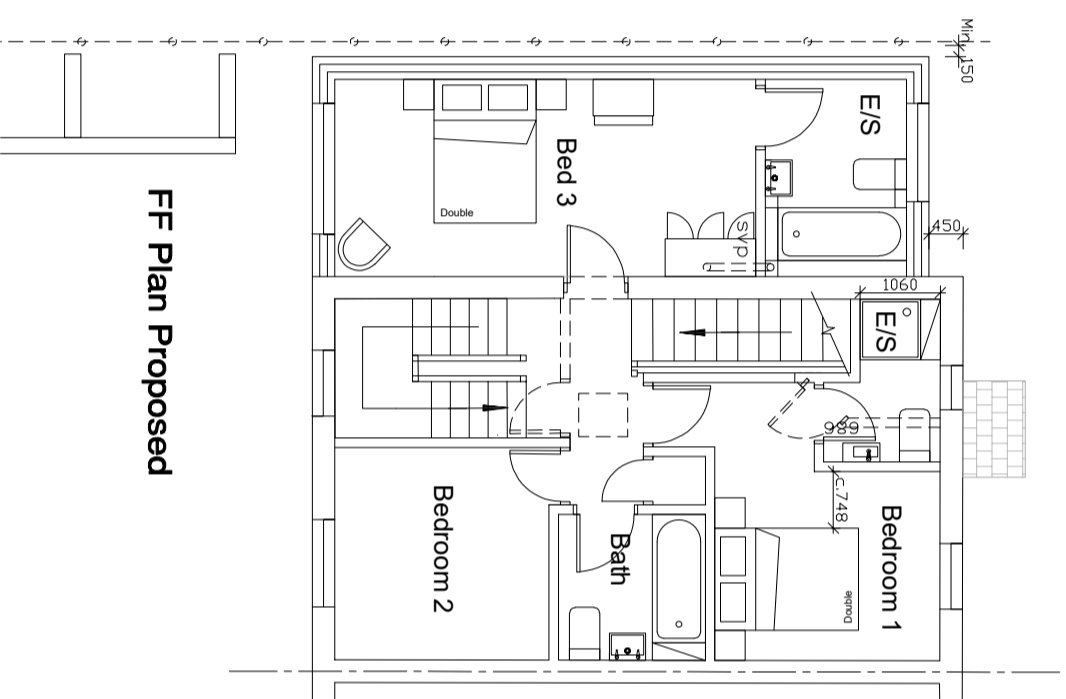

**FF Plan Proposed**

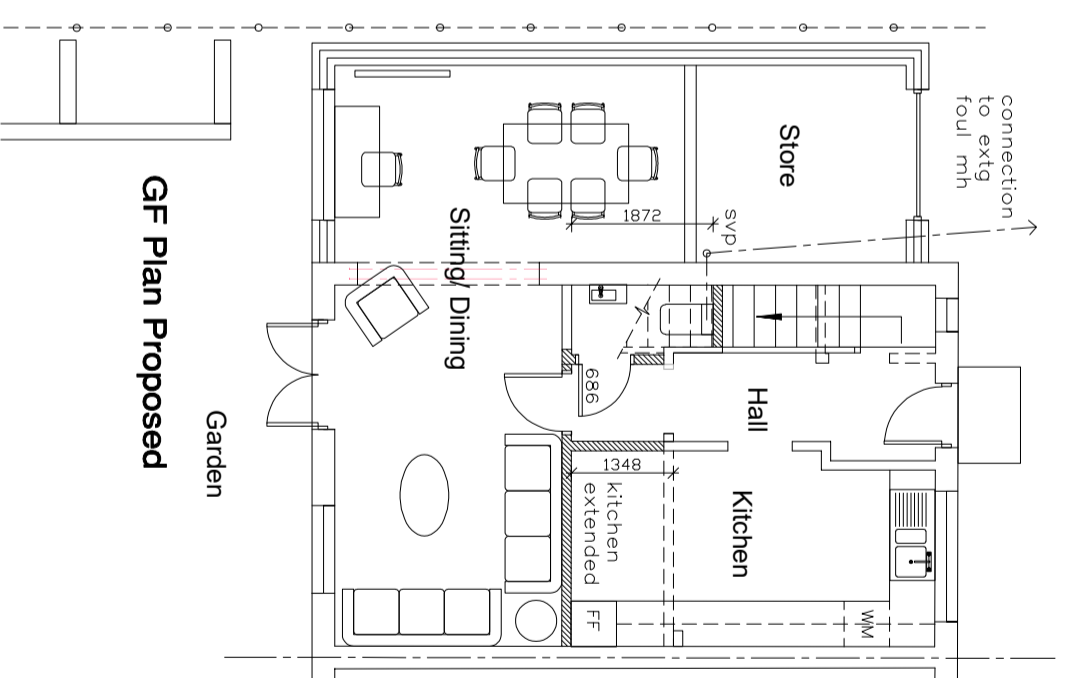

**GF Plan Proposed**

A. Permitted Development note removed from dormer.

8/2/2024

REV REVISION

DATE

project

**3 storey side extension and loft conversion with dormer, 9 Bream Court, Cheltenham, Gloucestershire GL52 5FY**

**Cheltenham, Gloucestershire GL52 5FY**

**client**  
**Mr J.Penhale,**  
**9 Bream Court,**

**Cheltenham,**  
**Gloucestershire GL52 5FY**

**drawing**  
**Proposed Plans**

**status**  
**Planning**

date: 9/10/23

scale: 1:100@A3

drawing no.

**231009/PL/004 A**

Do not scale from this drawing.  
All information shown is copyright of ea.