




PROPOSED FRONT ELEVATION

new house existing house

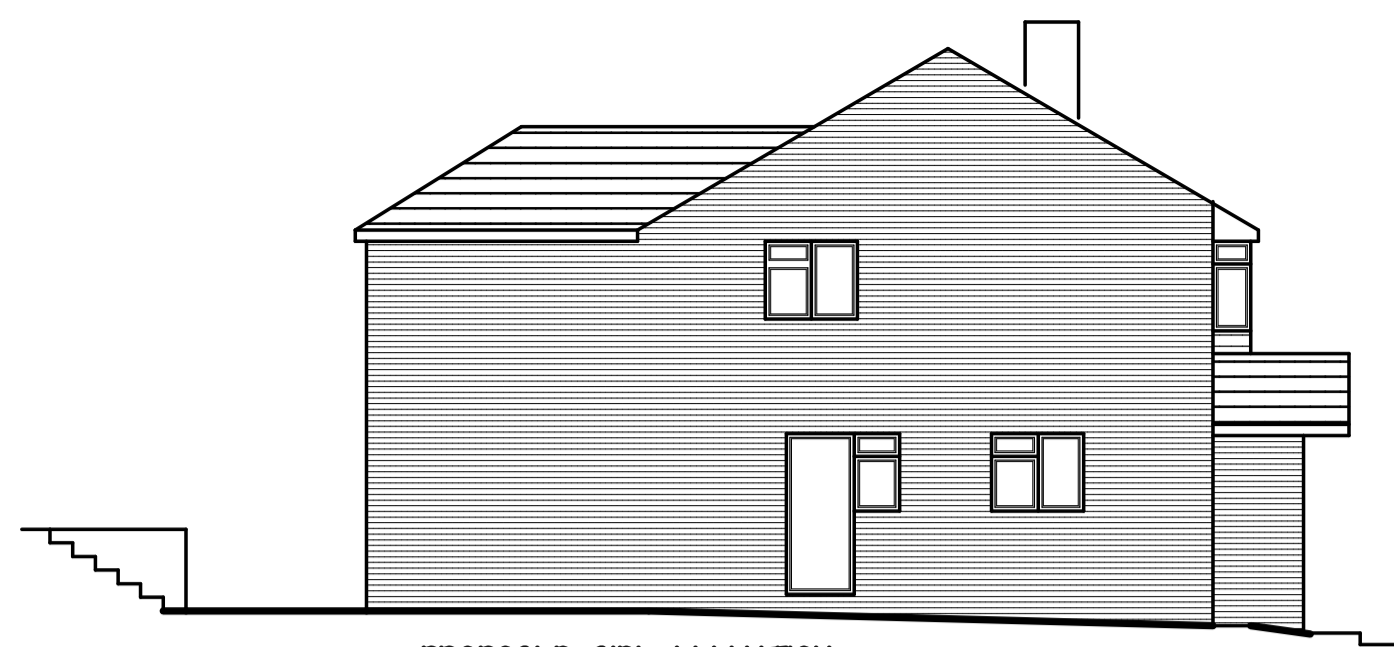


PROPOSED SIDE ELEVATION

existing house




PROPOSED REAR ELEVATION

existing house proposed house

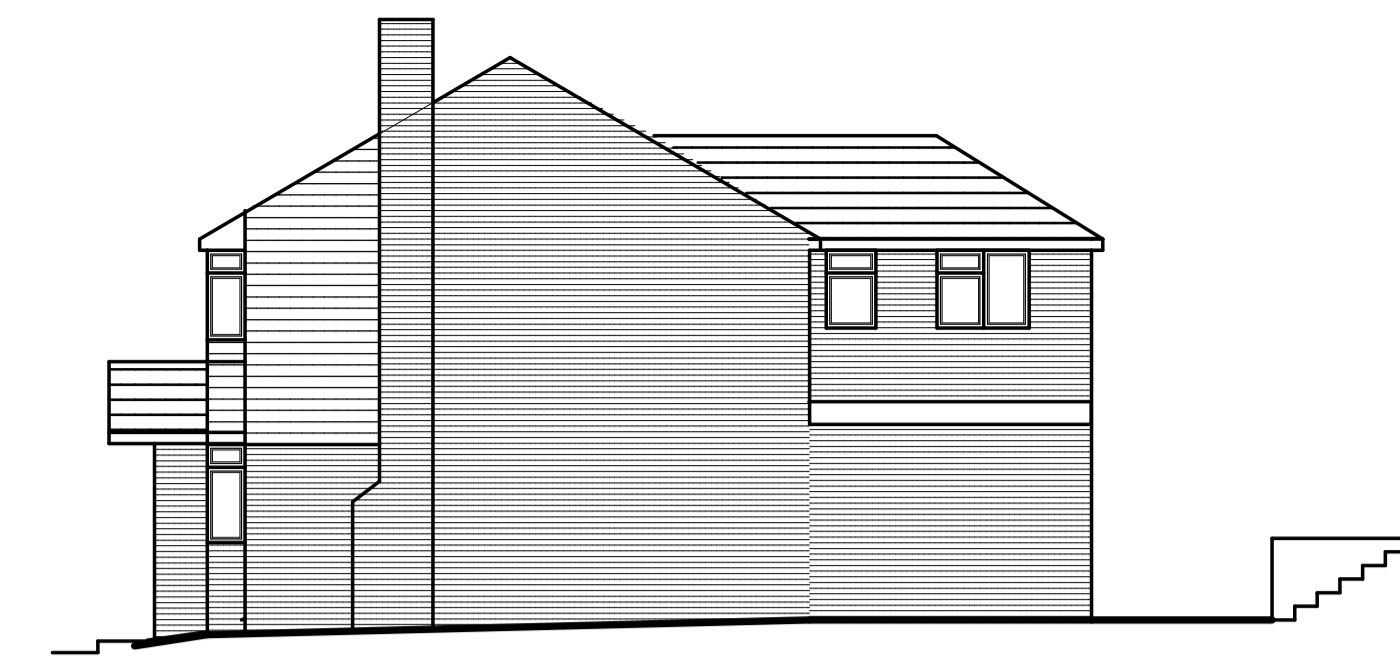


PROPOSED SIDE ELEVATION


existing house

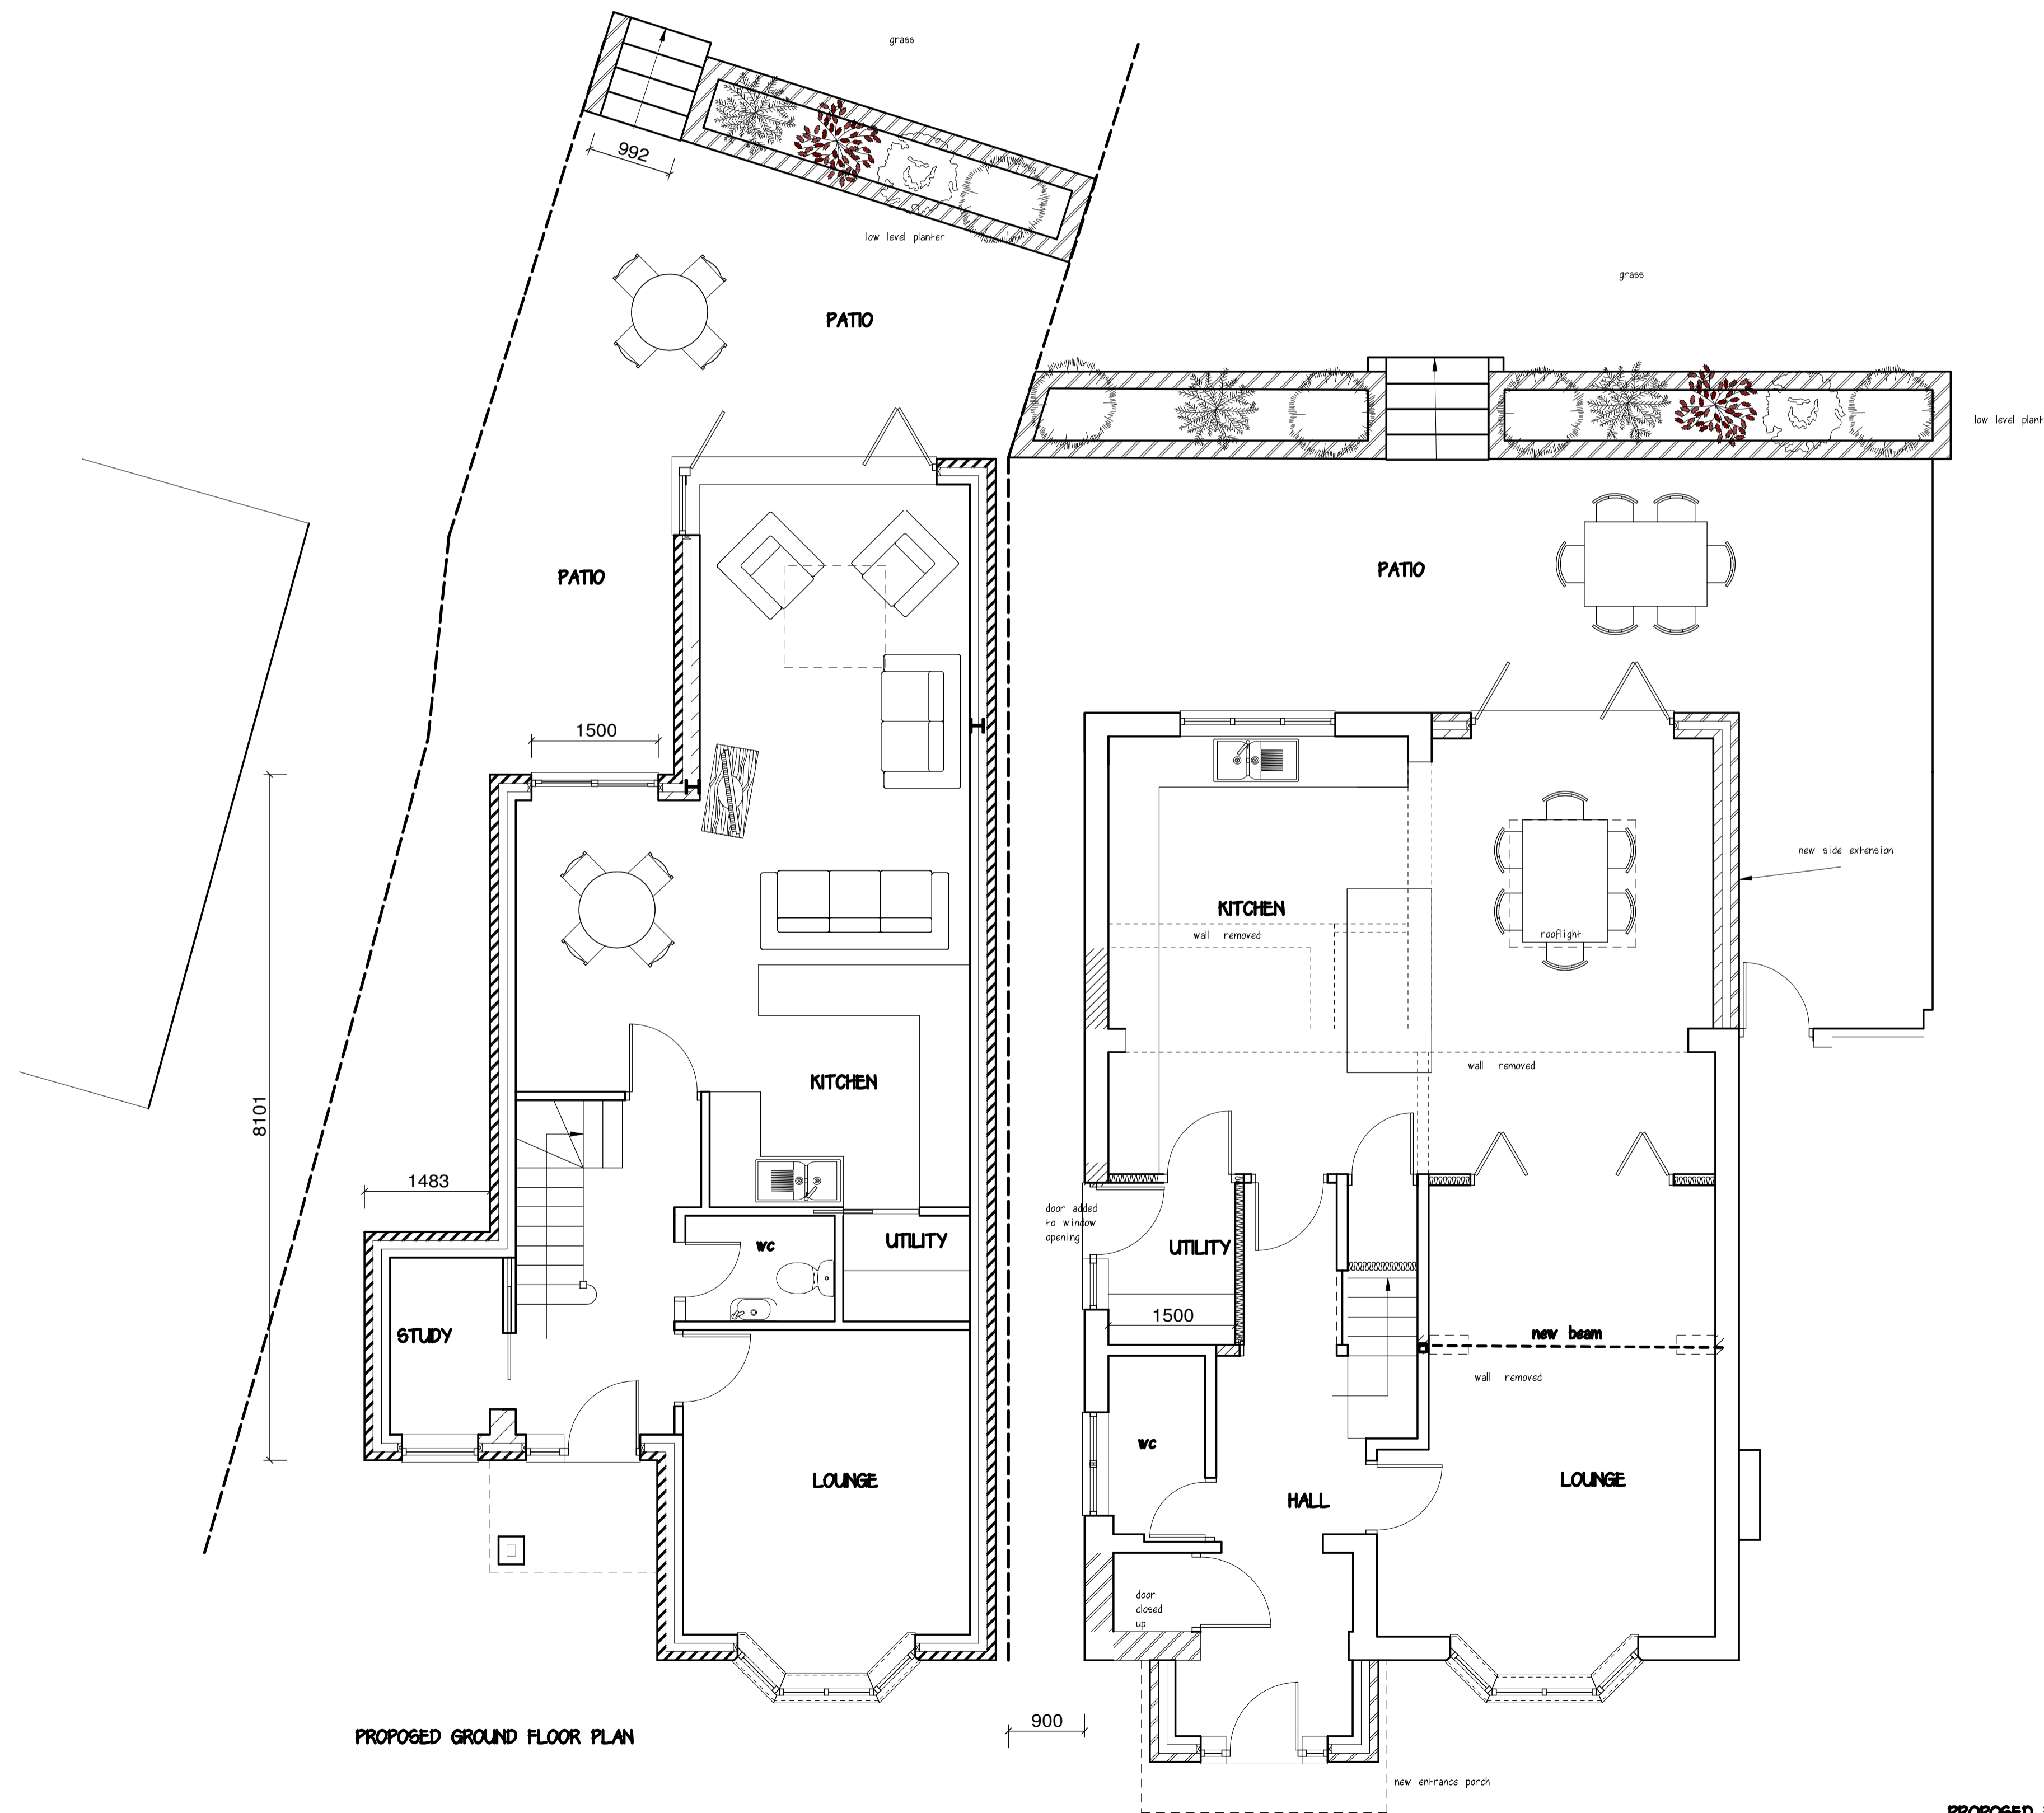

PROPOSED GROUND FLOOR PLAN

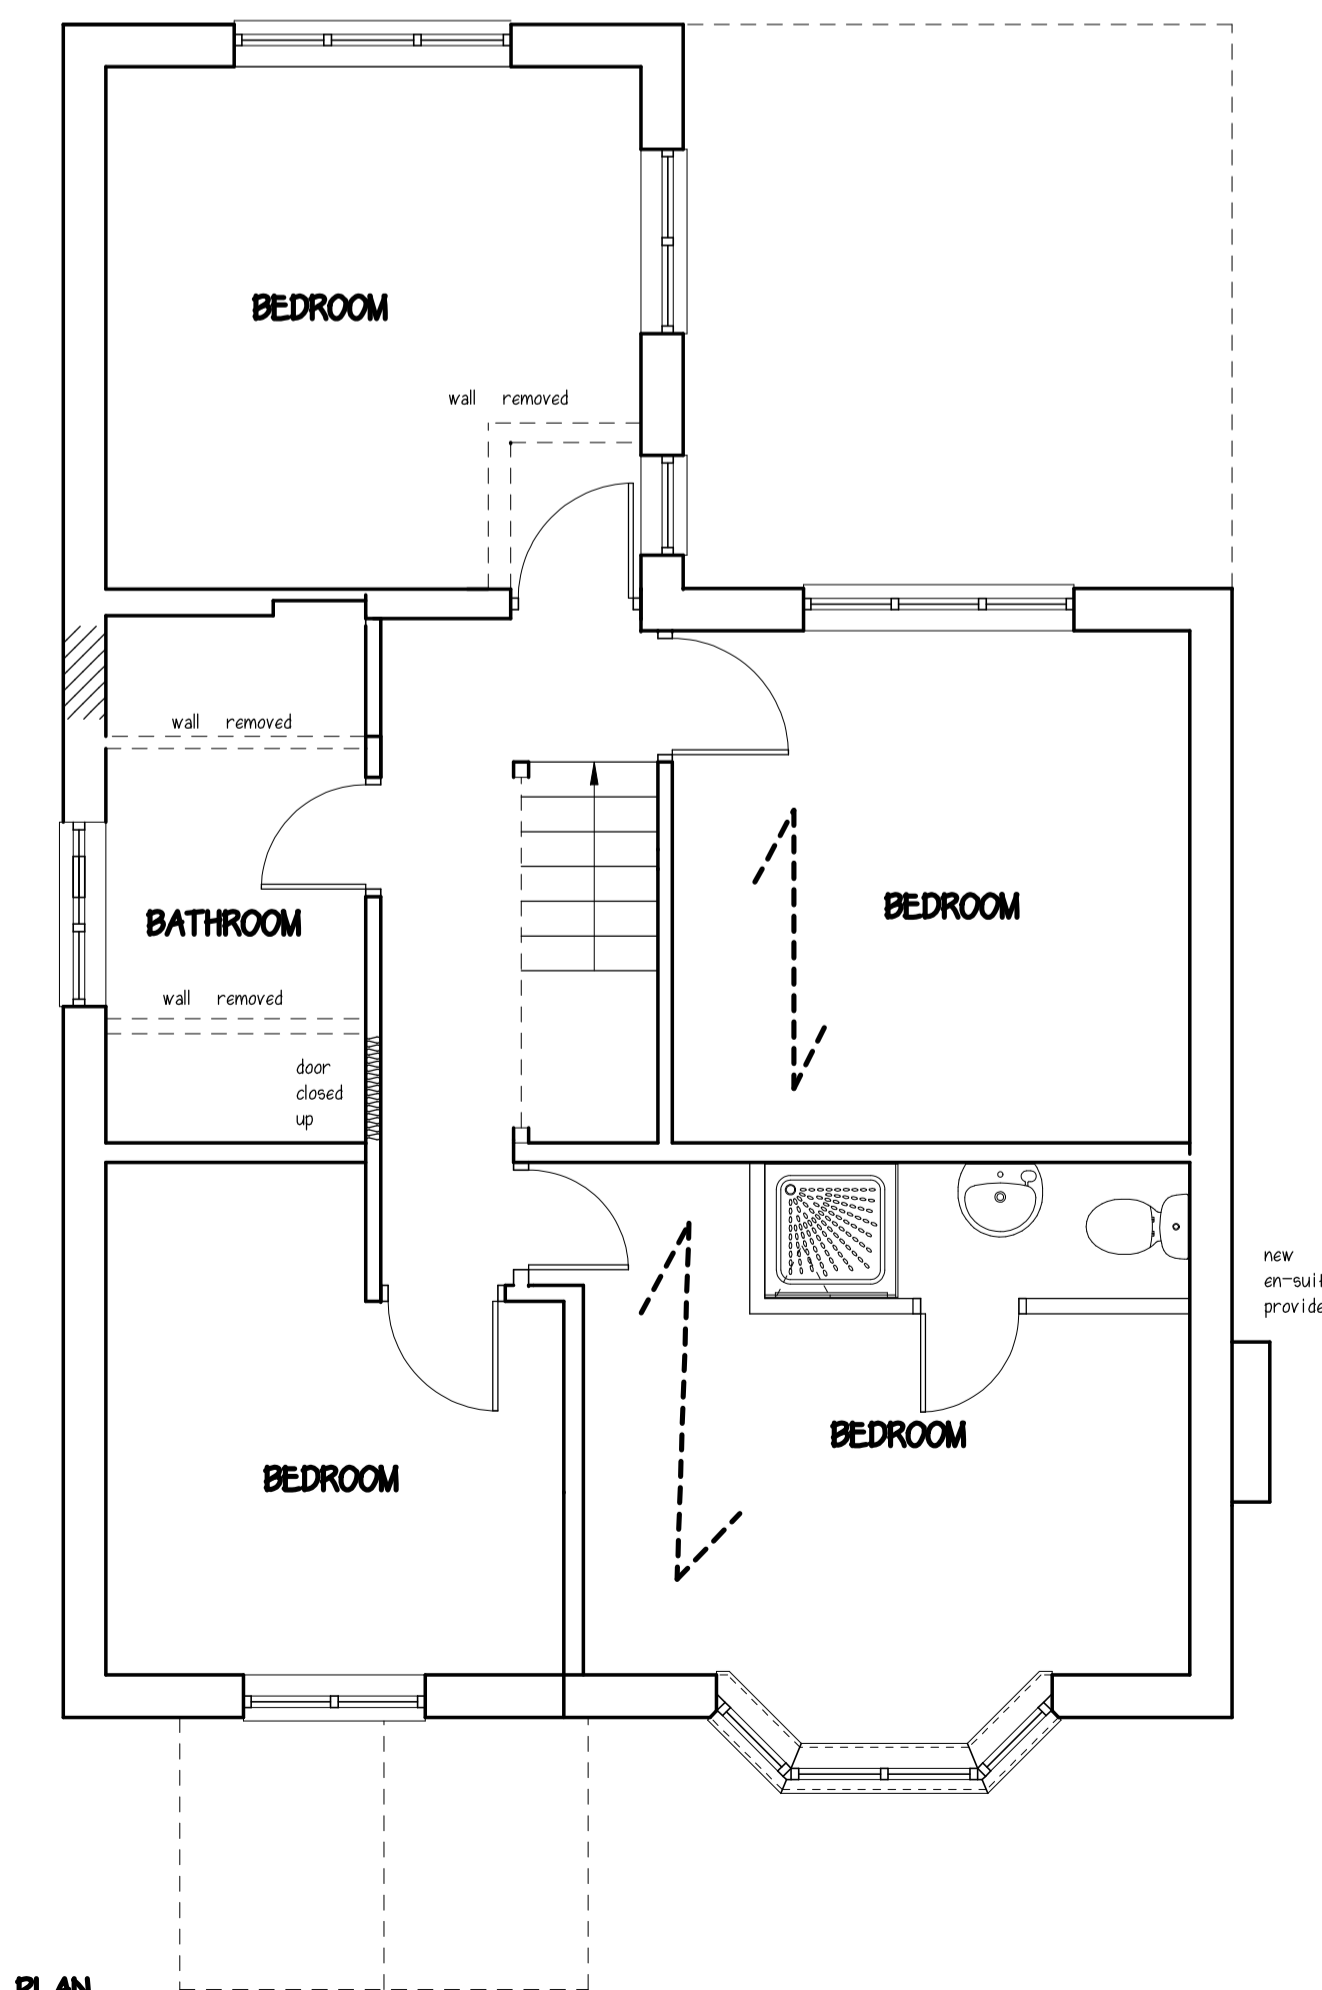

PROPOSED FIRST FLOOR PLAN

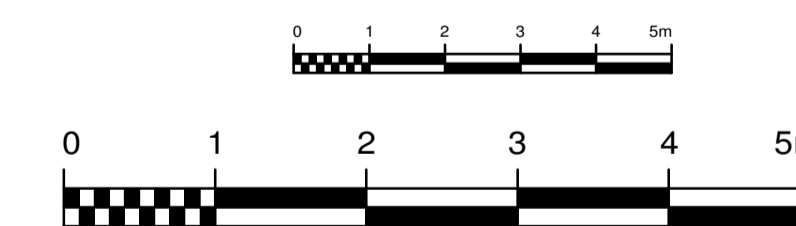

DO NOT SCALE FROM THESE DRAWINGS EXCEPT FOR PLANNING PURPOSES

Architectural Drawing Services
 36 Charlesworth Close, Hemel Hempstead HP3 9EW
 07910 340661 property-design@mail.com

Project
 PROPOSED NEW DWELLING AND EXTENSIONS
 AND ALTERATIONS TO EXISTING
 Address
 10 KINDERSLEY WAY
 ABBOTS LANGLEY
 WD50DQ

Client
 MR WYGMOLINSKI
 Title
 PLANS AND ELEVATIONS
 Scale Date Drwg Rev
 1:50 14/00 EAI NOV23 02

Copyright. Not to be reproduced copied or sold on without written approval