



PROPOSED FRONT ELEVATION

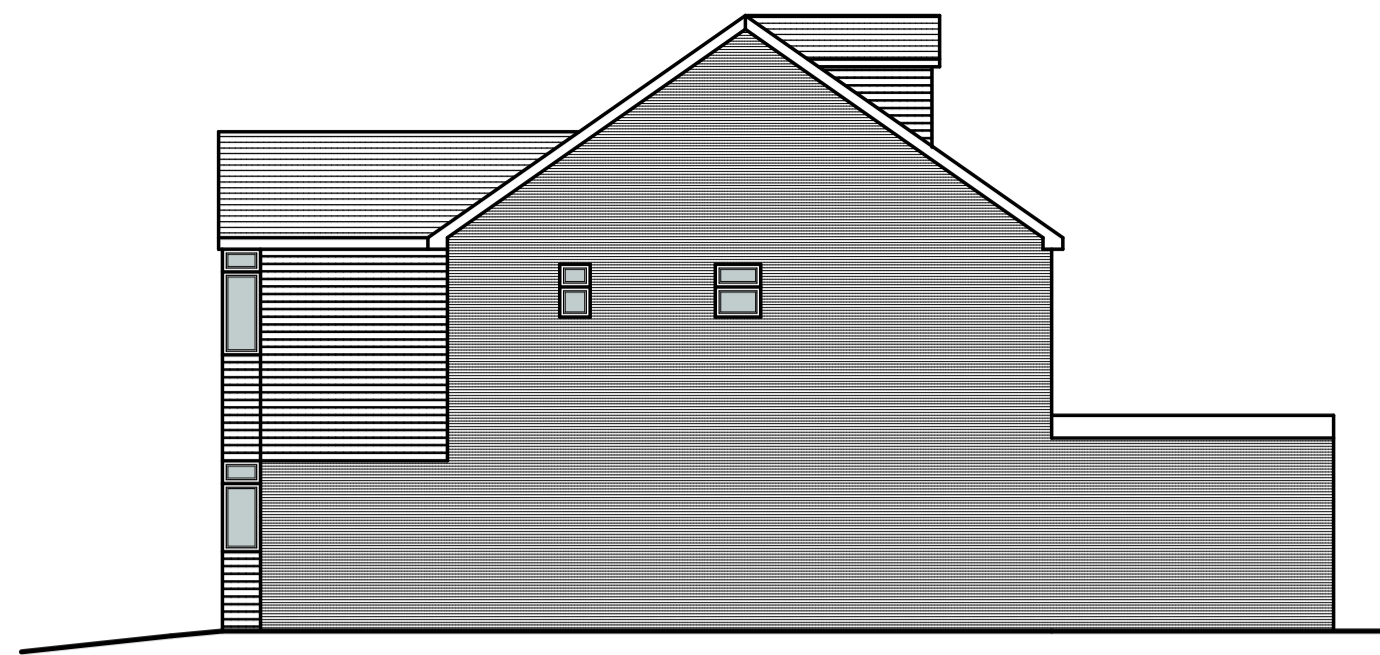


PROPOSED SIDE ELEVATION

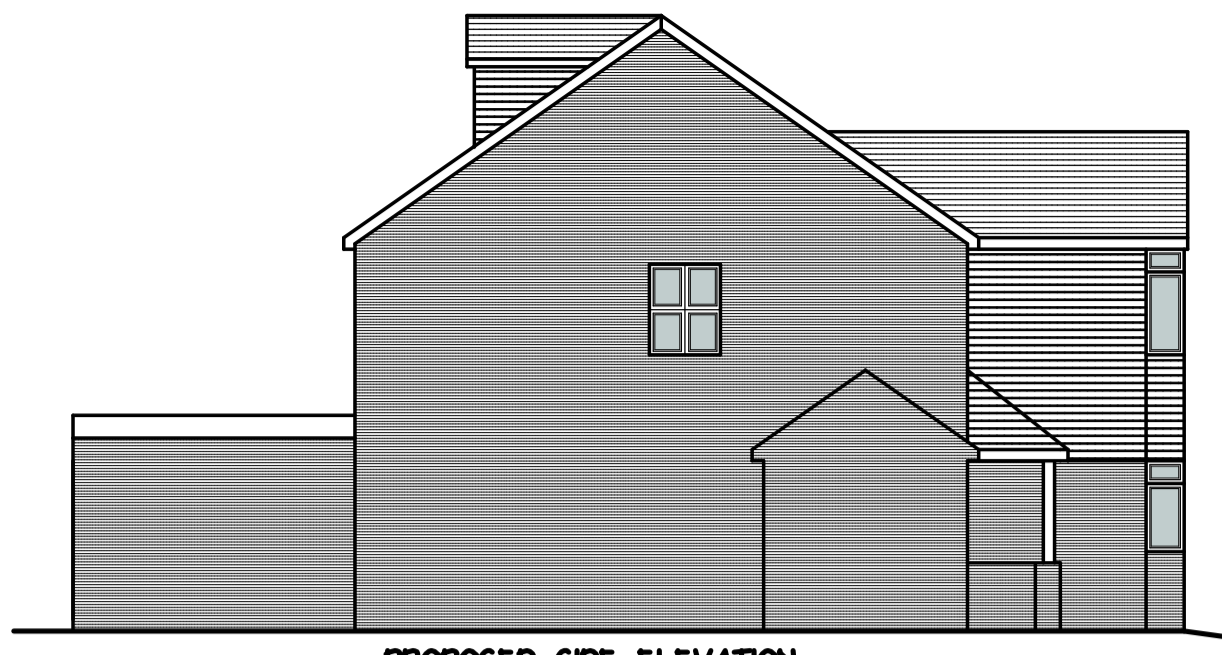


PROPOSED SIDE ELEVATION




PROPOSED REAR ELEVATION

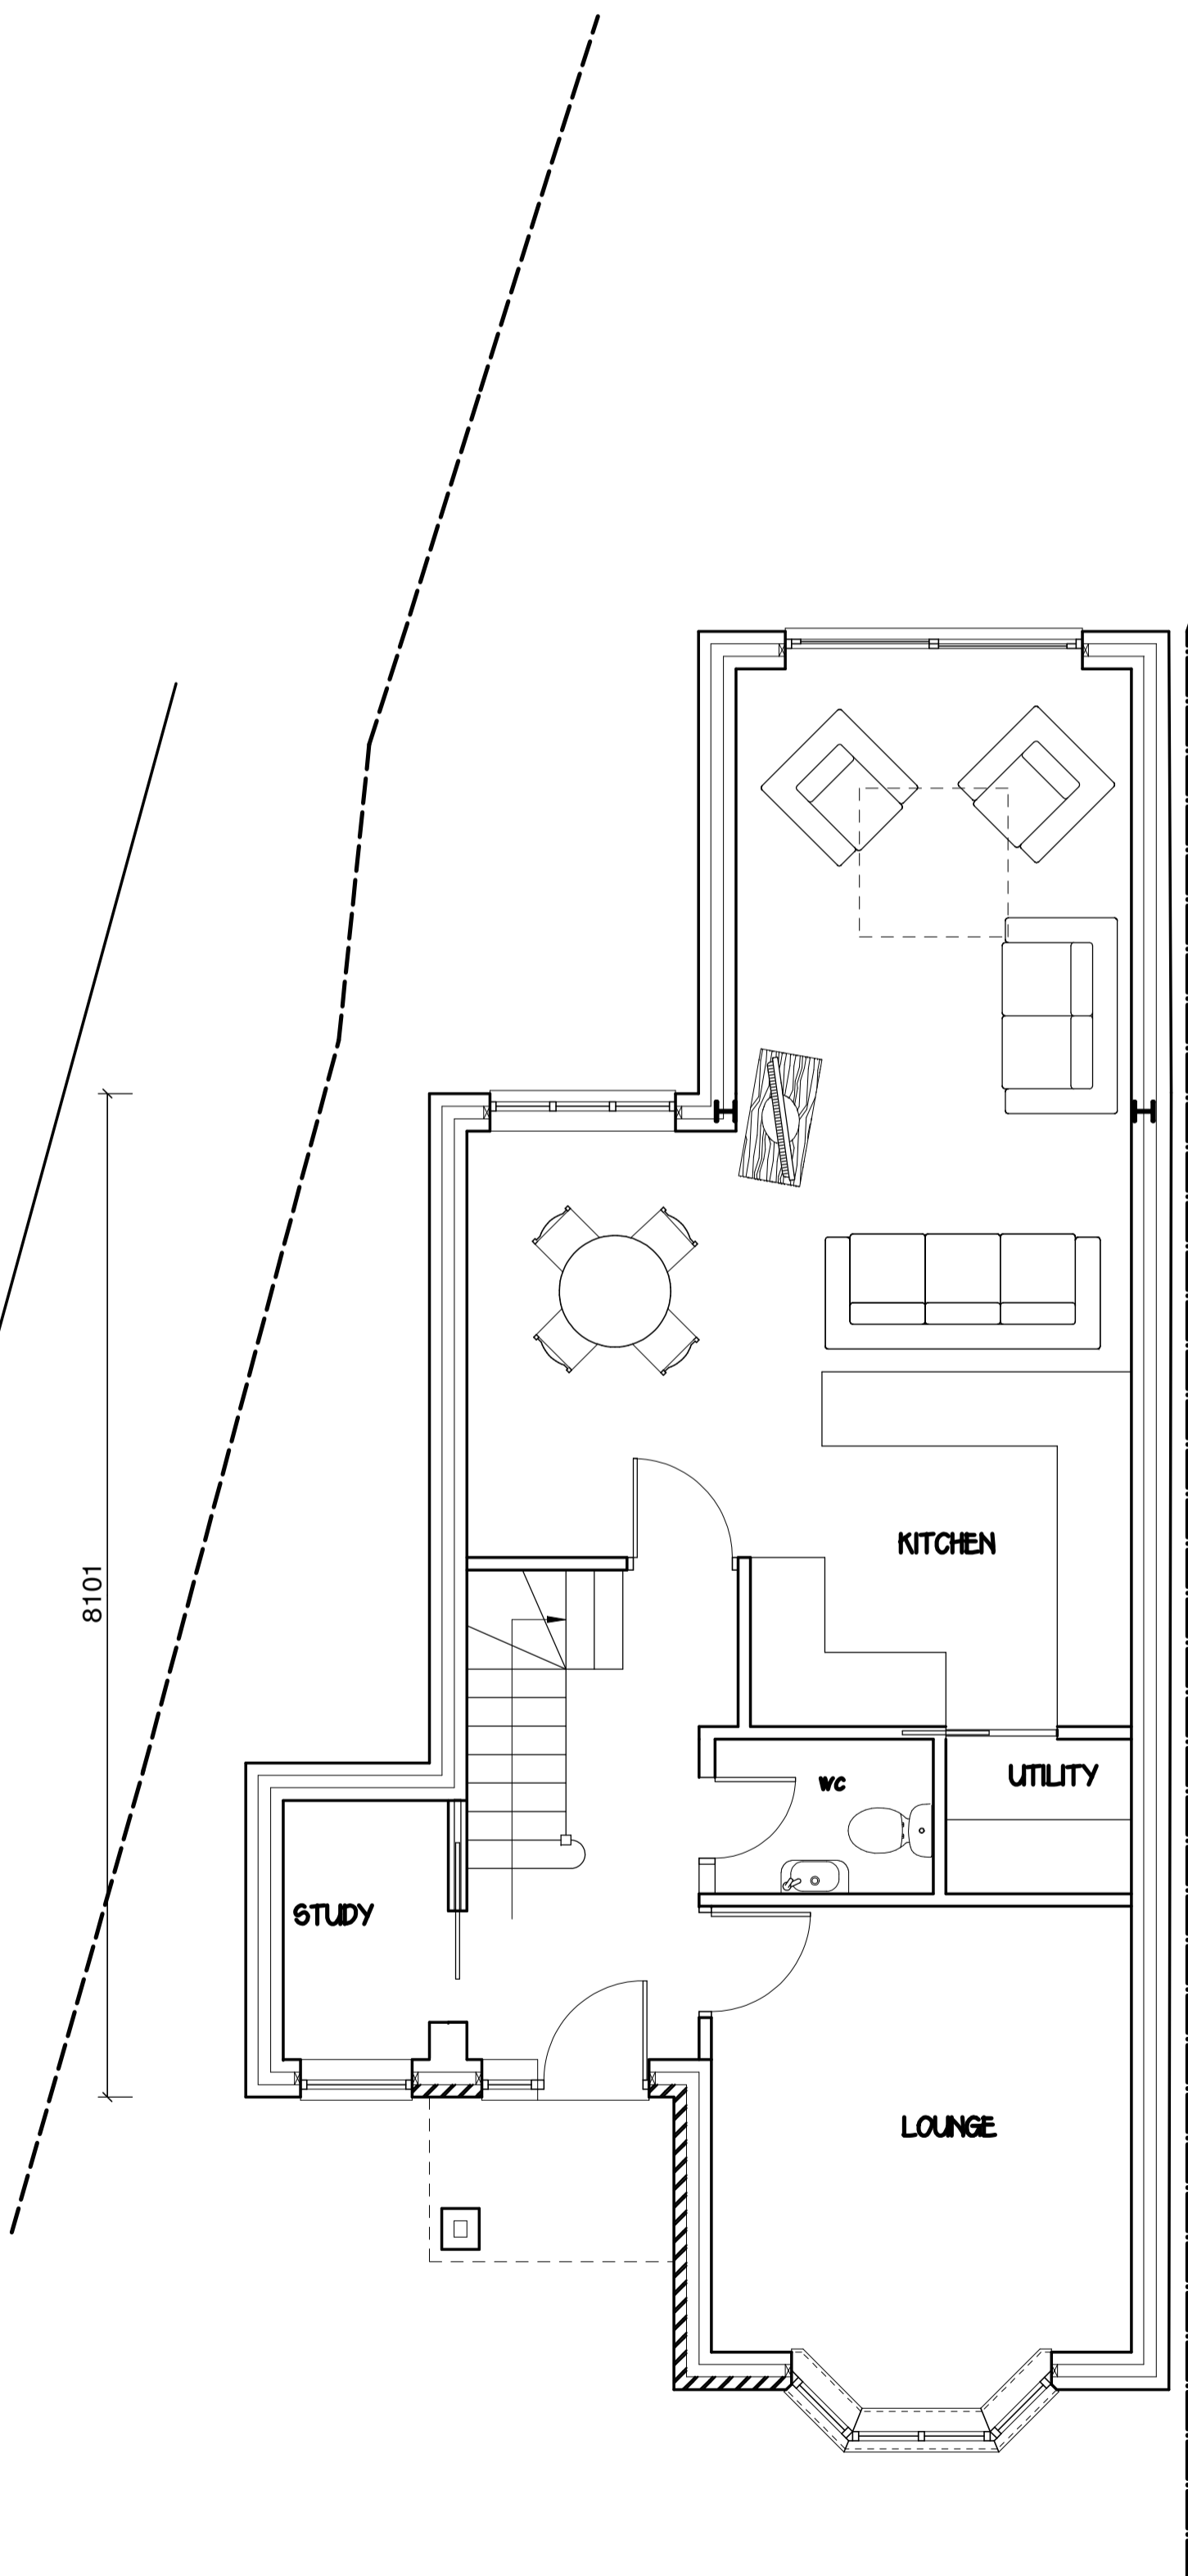


PROPOSED GROUND FLOOR PLAN

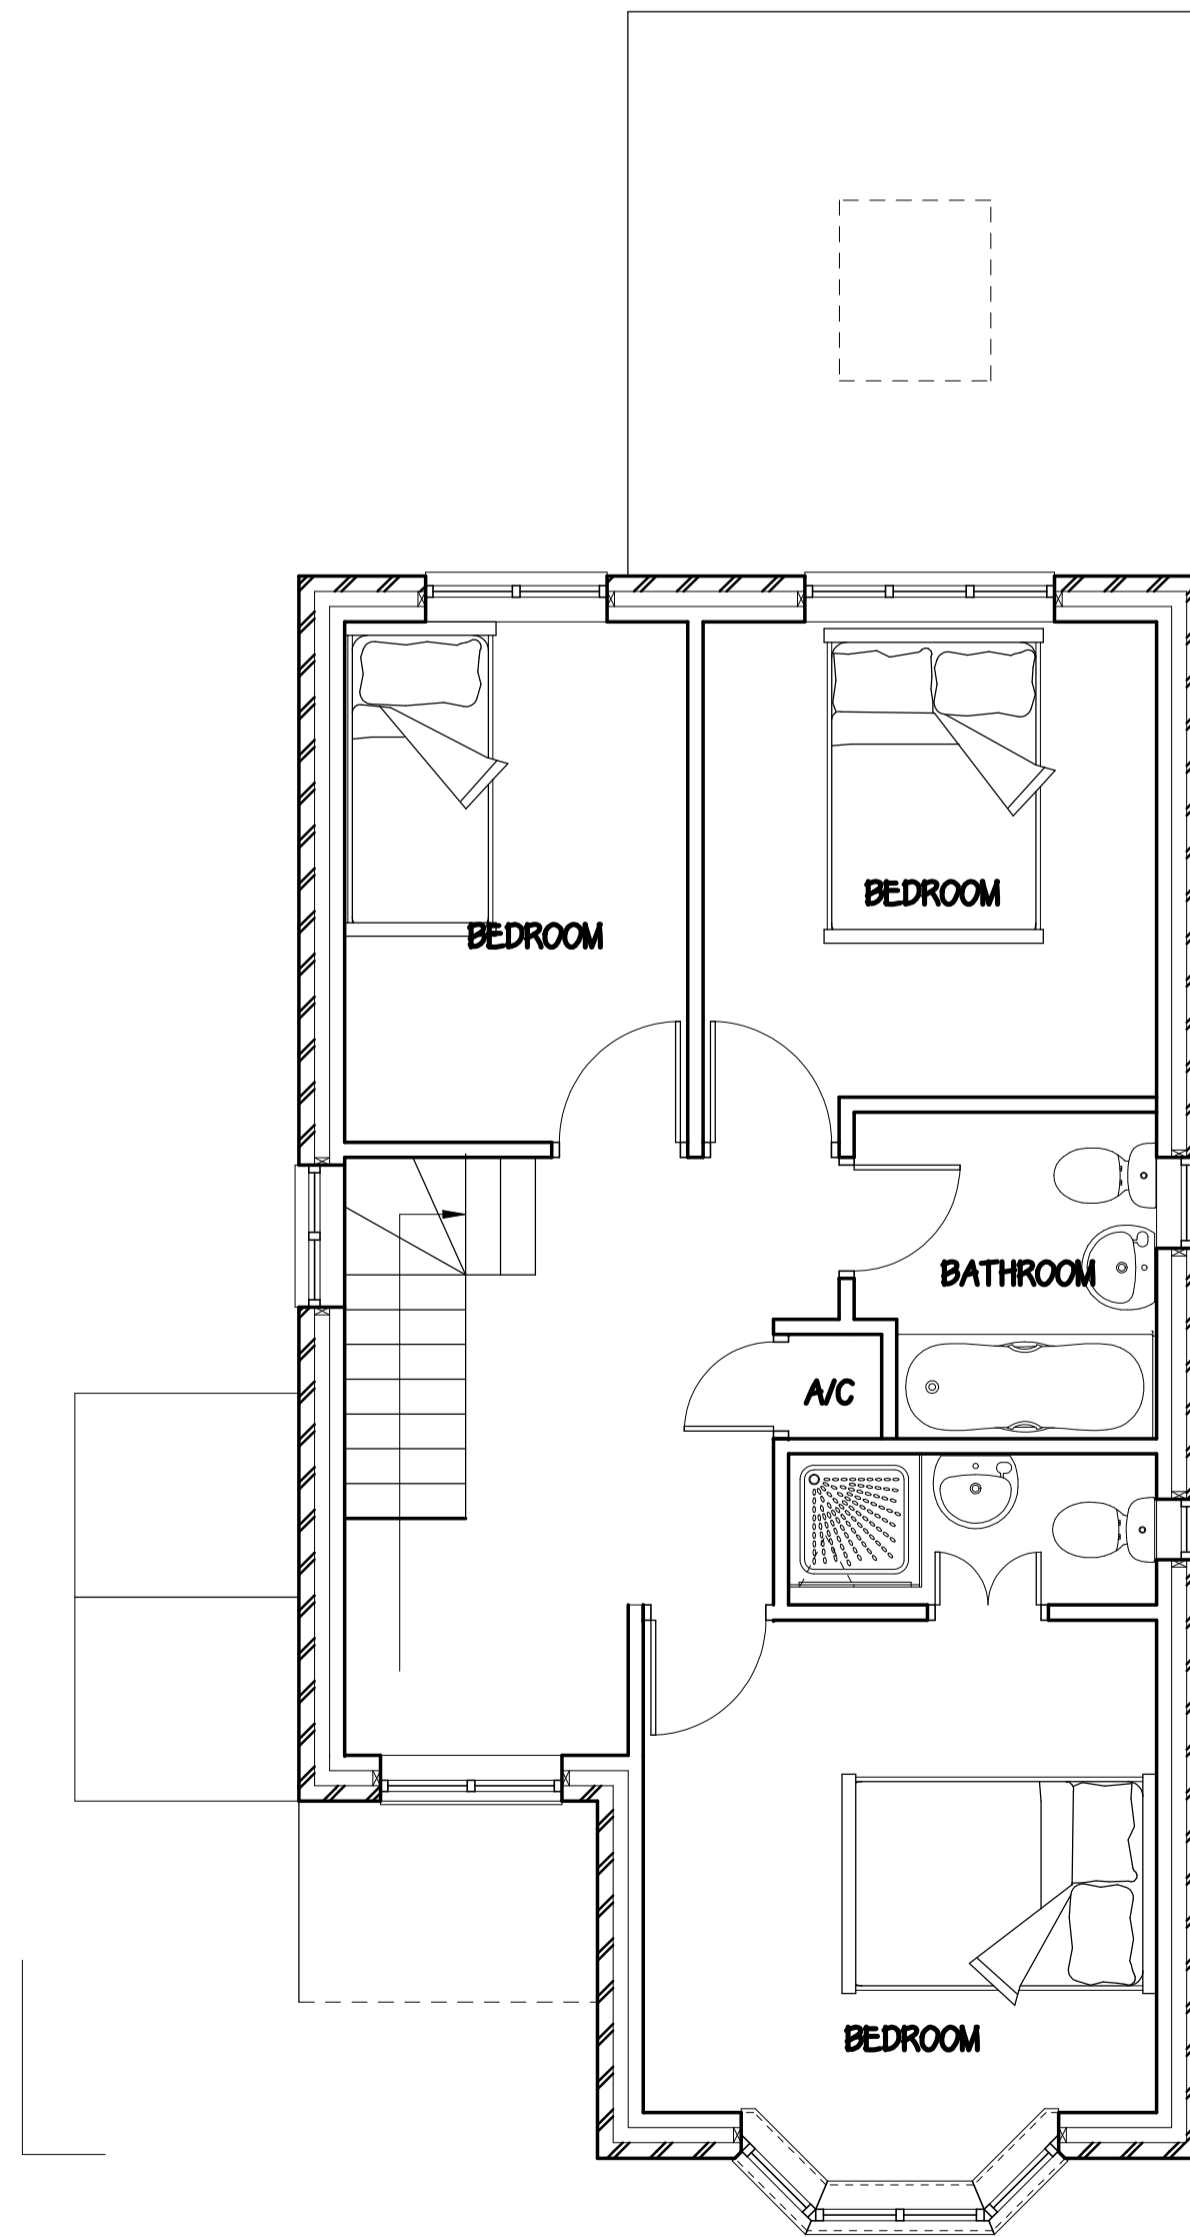

PROPOSED FIRST FLOOR PLAN

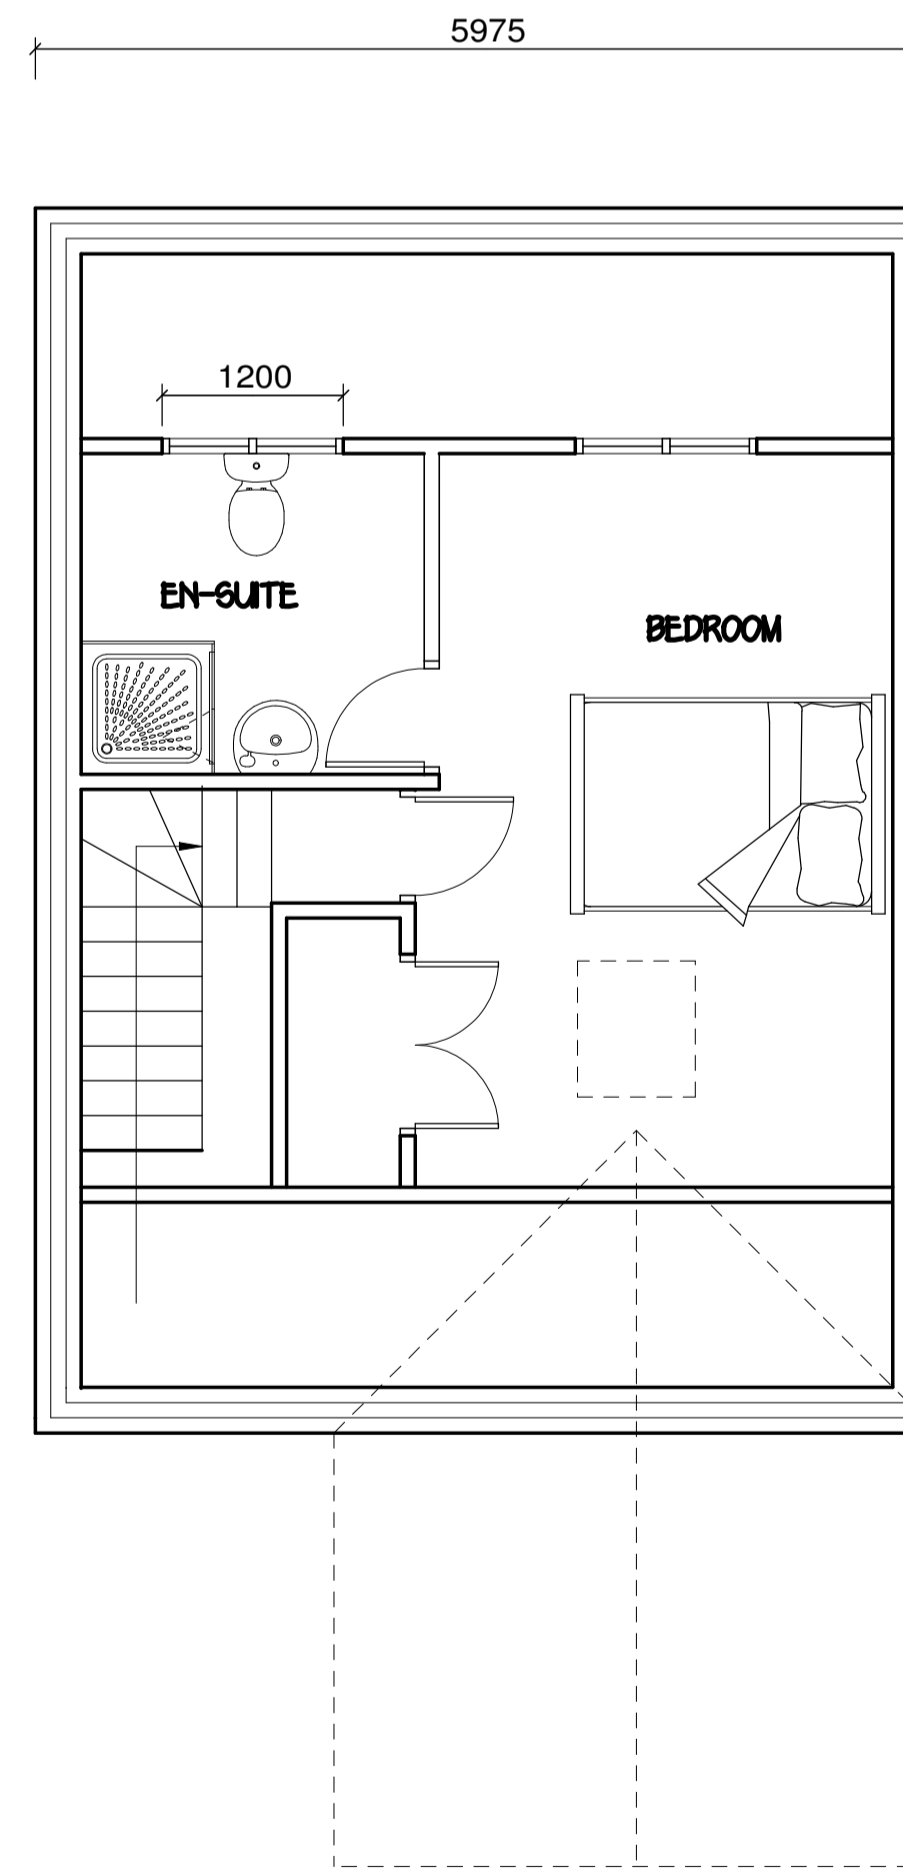

PROPOSED SECOND FLOOR PLAN

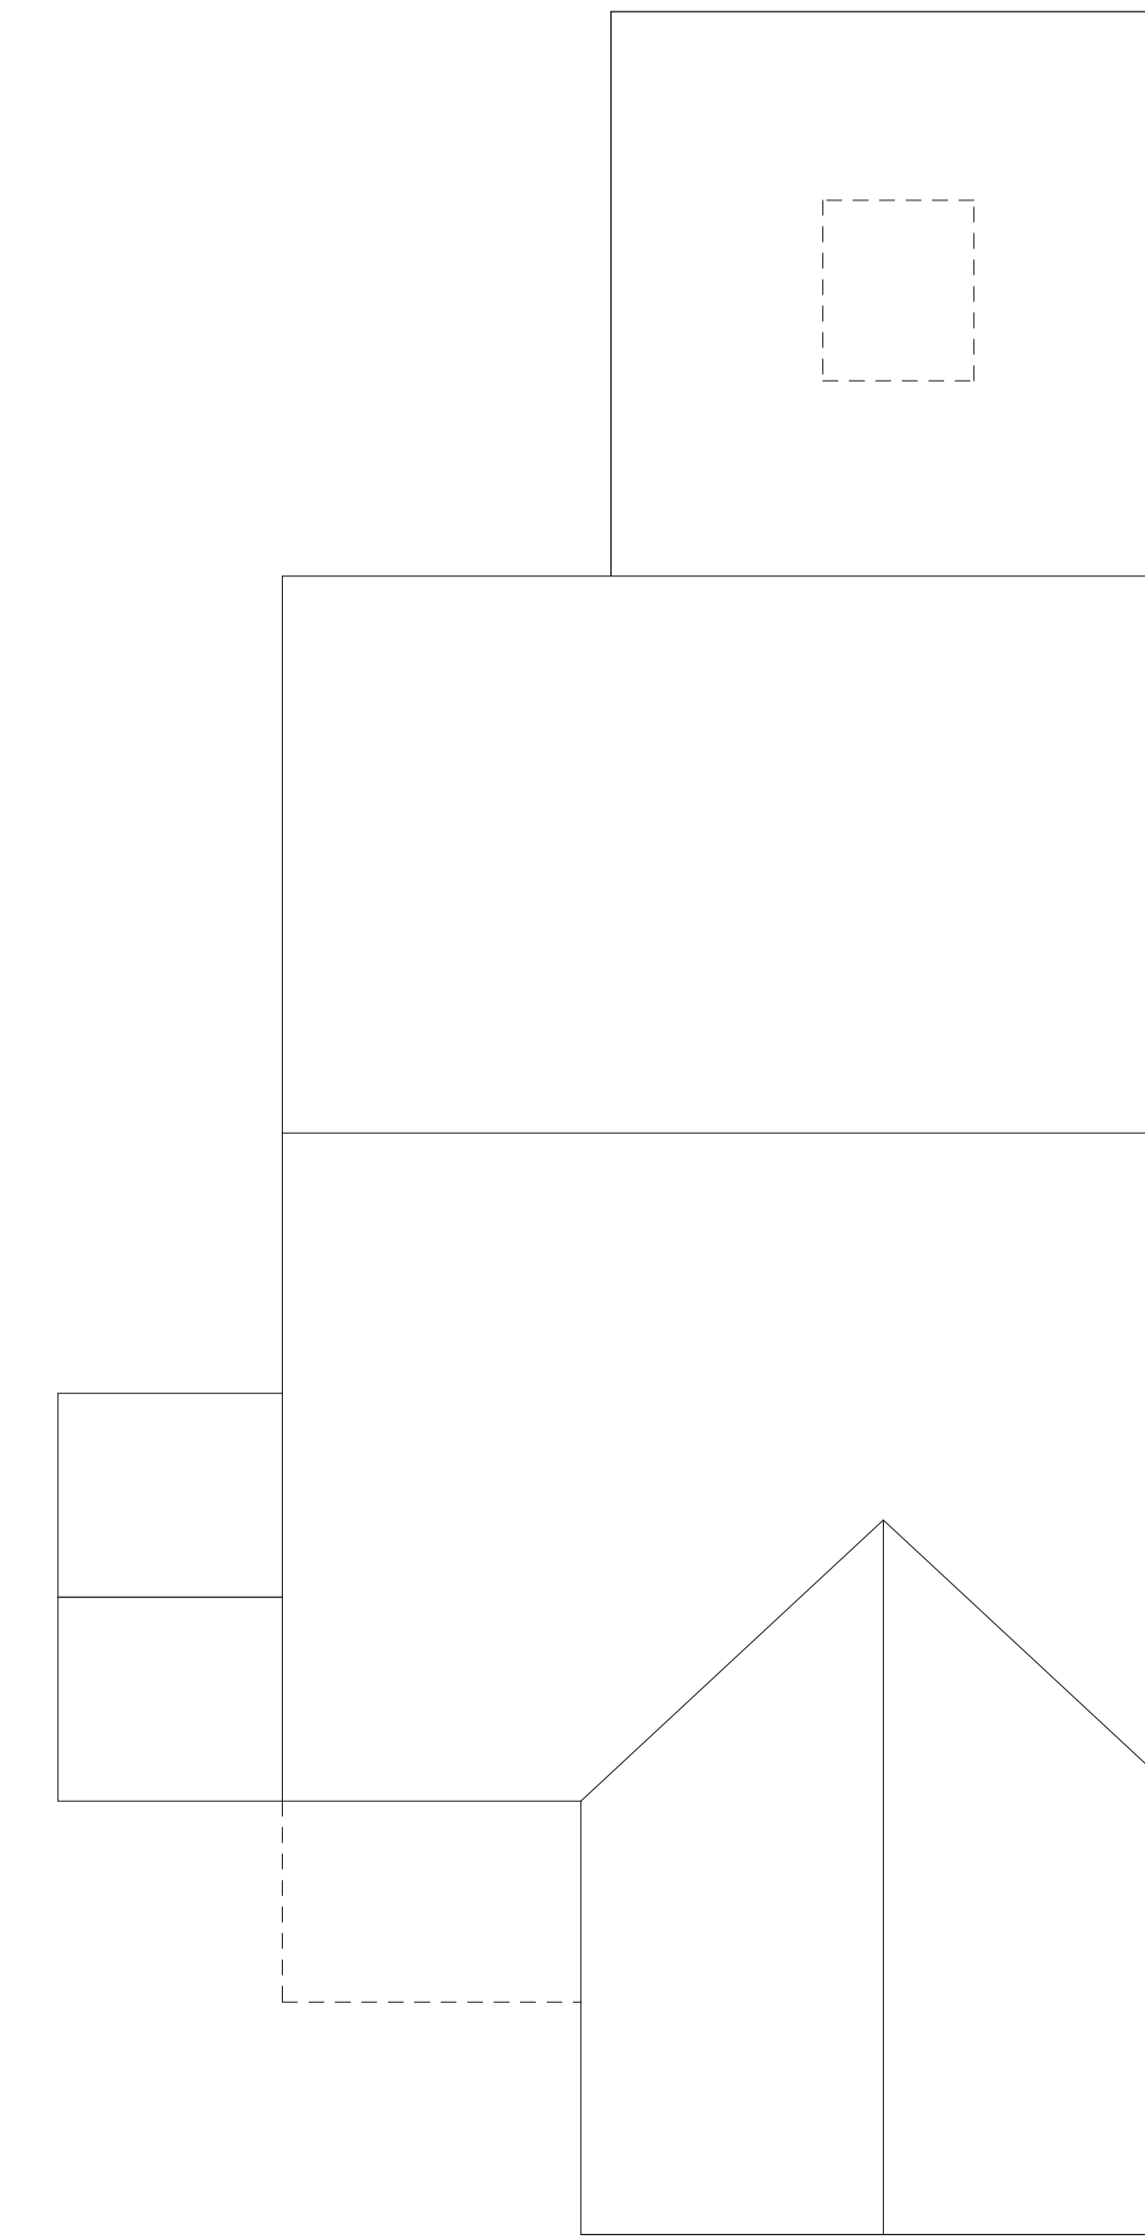


PROPOSED ROOF PLAN

8101

5975

1200

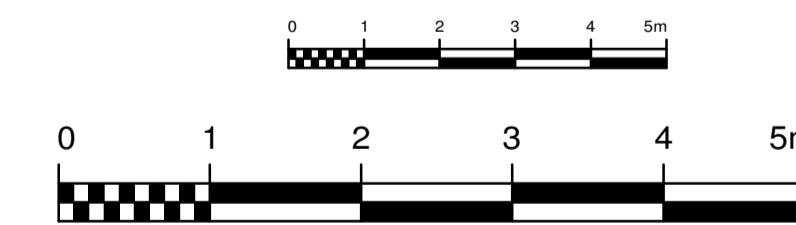

DO NOT SCALE FROM THESE DRAWINGS EXCEPT FOR PLANNING PURPOSES

**Architectural Drawing Services**  
 36 Charlesworth Close, Hemel Hempstead HP3 9EW  
 07910 340661 property-design@mail.com

Project  
 PROPOSED NEW DWELLING AND EXTENSIONS  
 AND ALTERATIONS TO EXISTING  
 Address  
 10 KINDERSLEY WAY  
 ABBOTS LANGLEY  
 WD50DQ

Client  
 MR WYGMOLINGKI  
 Title  
 PLANS AND ELEVATIONS  
 Scale Date Drwg Rev  
 1:50 11/00 EAI NOV23 03