



Existing Block Plan 1:500

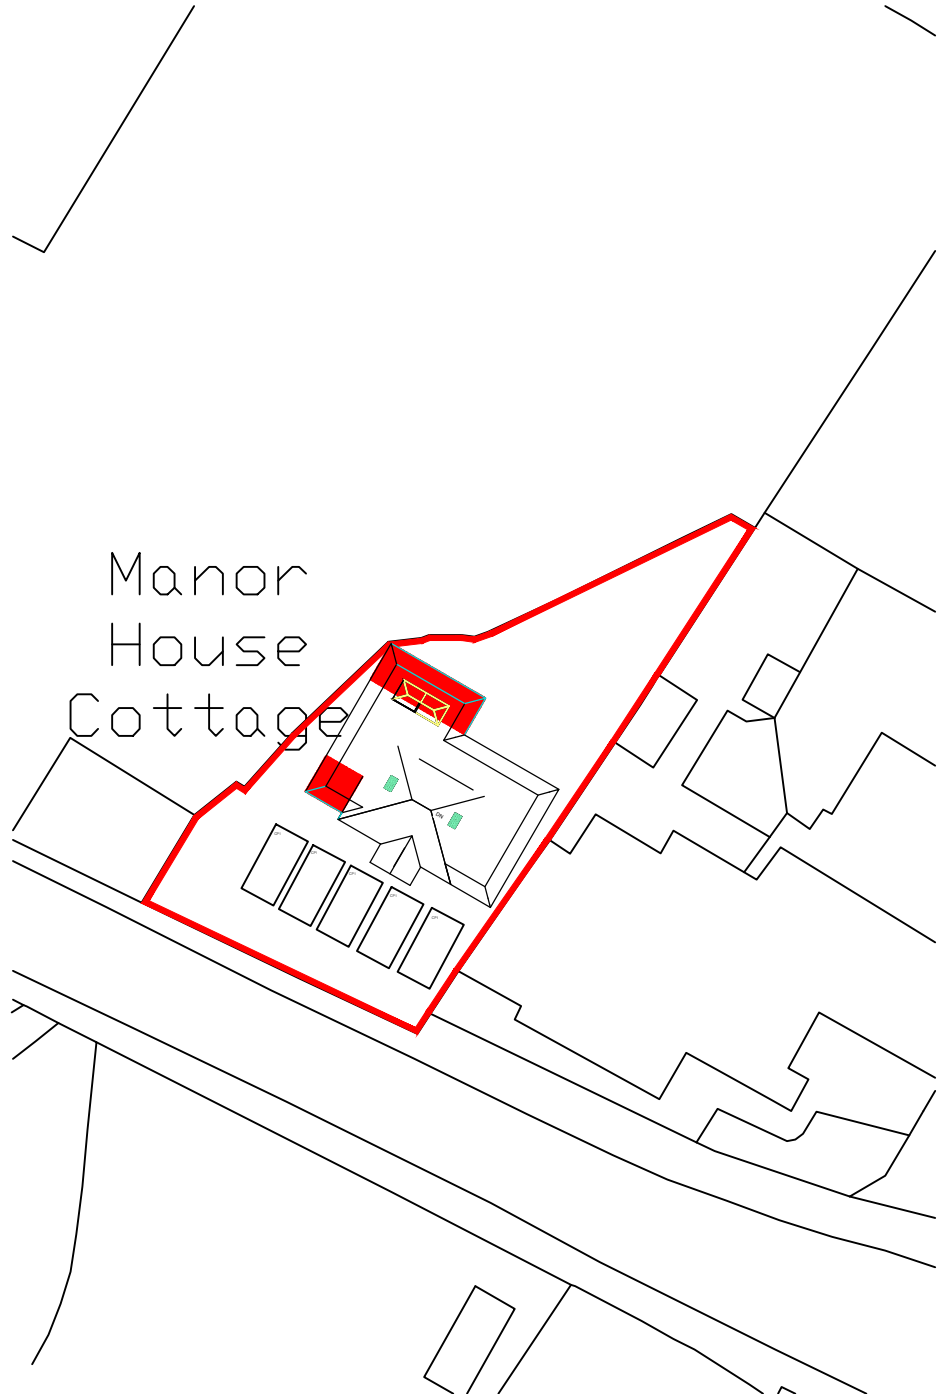

Proposed Block Plan 1:500

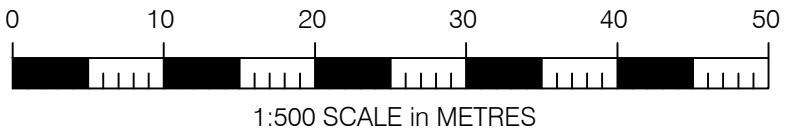

NOTES:
 This drawing is to be read in conjunction with all relevant Architects and Engineers drawings. Only figured dimensions are to be used, for construction, all dimensions are to be verified on site prior to work commencing.

REV	AMENDMENT	DATE
-----	-----------	------

TITLE
Manor House Cottage
WD3 5SQ

Existing & Proposed
Block Plans

DATE 07.06.23	SCALE 1:500 @ A3
DRAWN BS	APPROVED

Home Counties
Architectural
Services

DRAWING STATUS
APPROVAL

DRAWING No	REV
202	