


Rauceby Hall - Middle House


Sections AA & BB as Existing

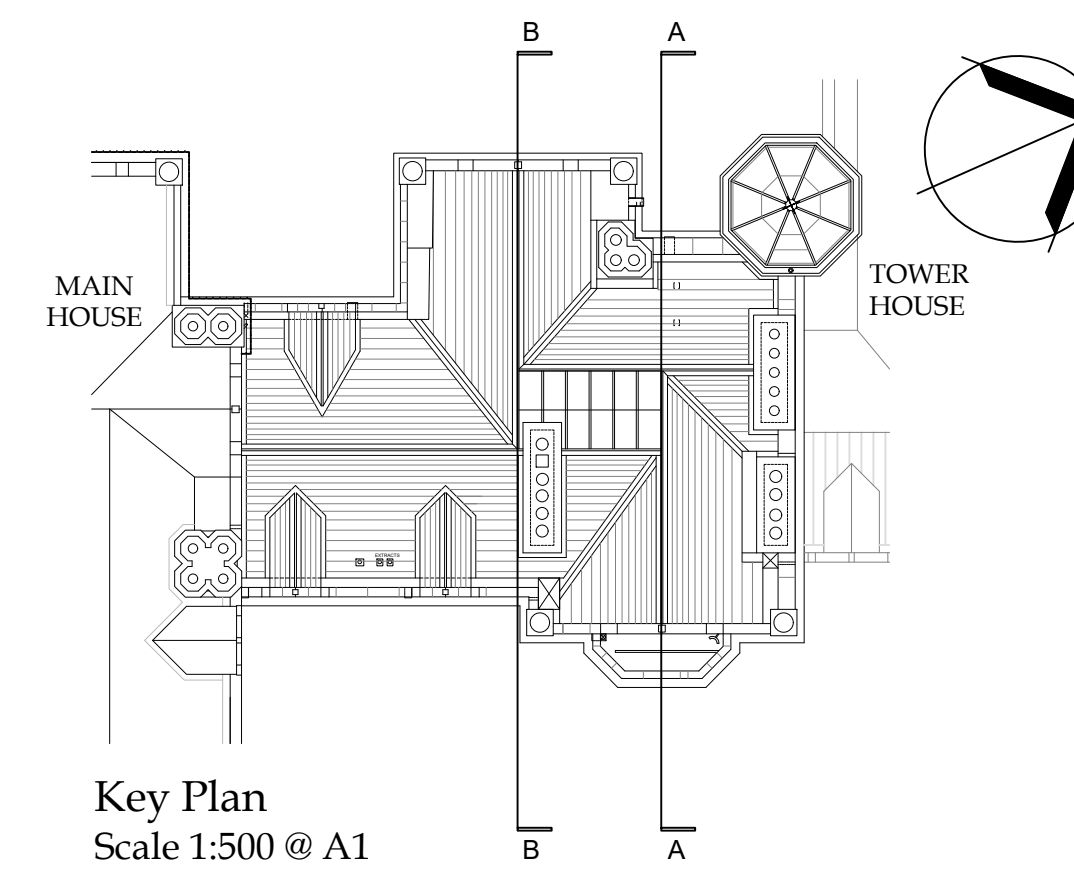


NOTE
Do not scale from this drawing - all dimensions should be checked on site by the contractor prior to construction and discrepancies notified to the architect immediately.

This drawing should be read in conjunction with the architect's drawings, specification and schedules, and those provided by the other consultants.

For information on known hazards and general health & safety issues prior to work on site, reference should be made to the Pre-Construction Health & Safety Pack

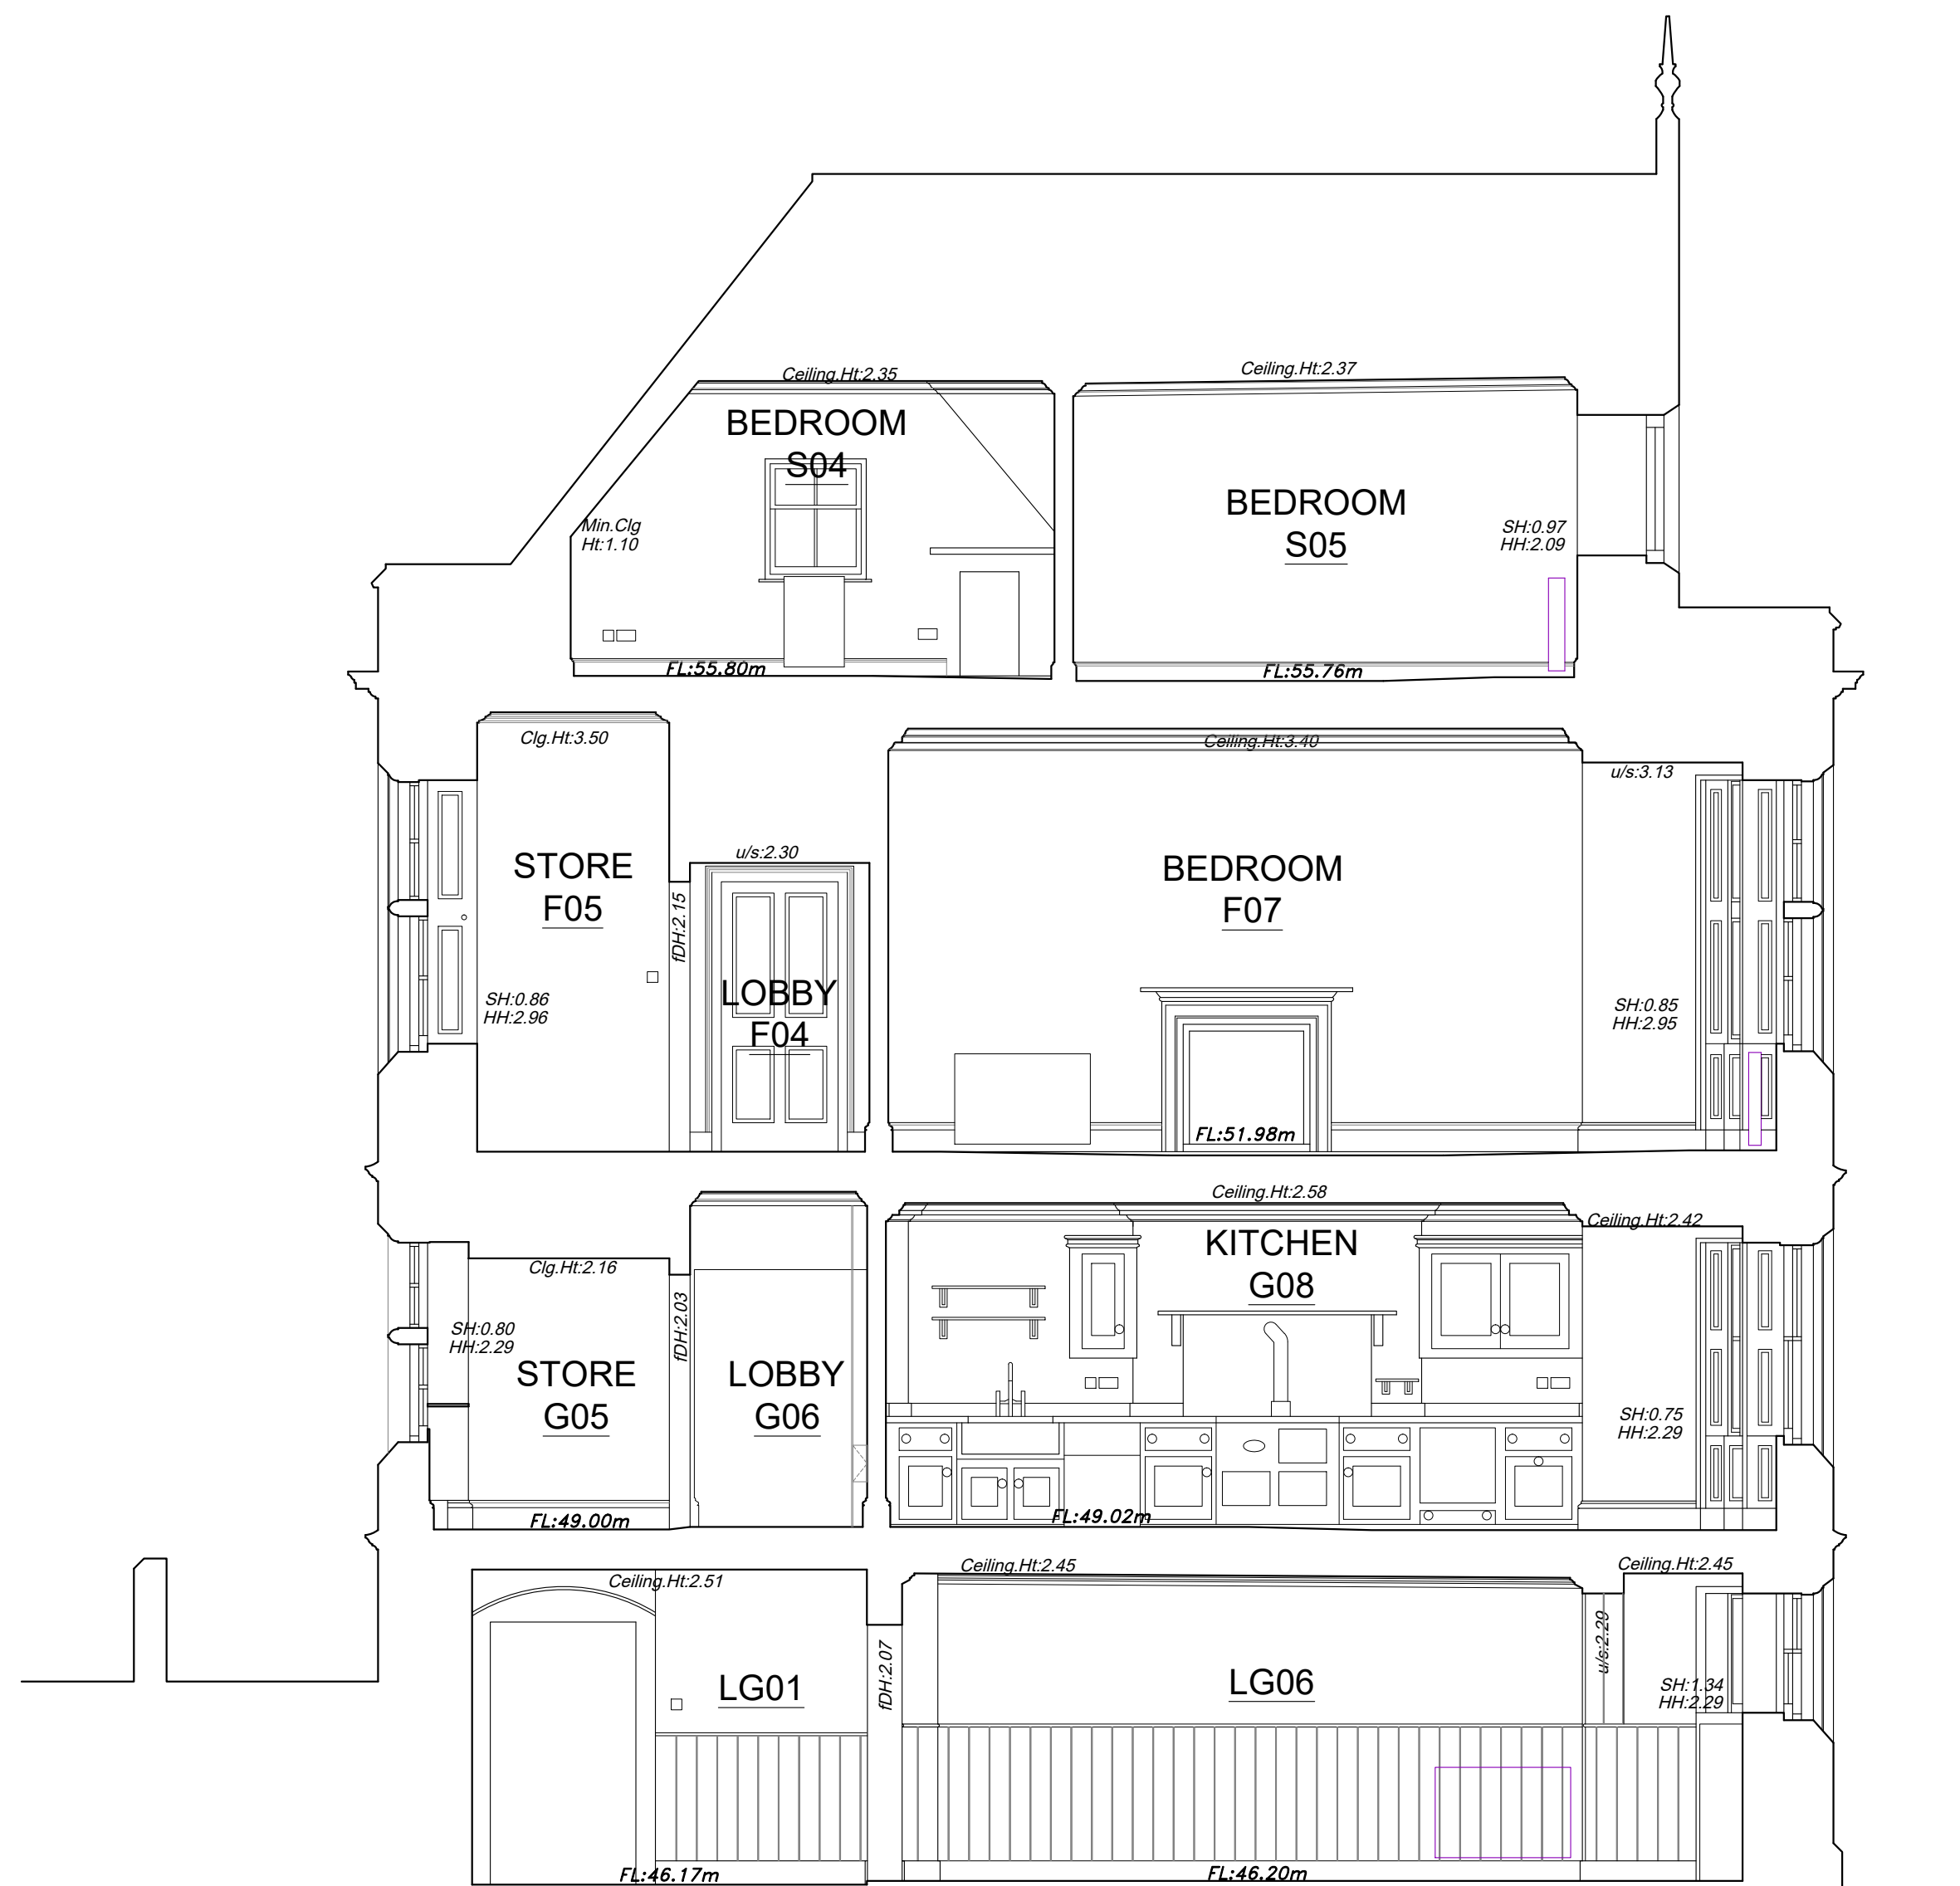

Section AA as Existing
Scale 1:50 @ A1

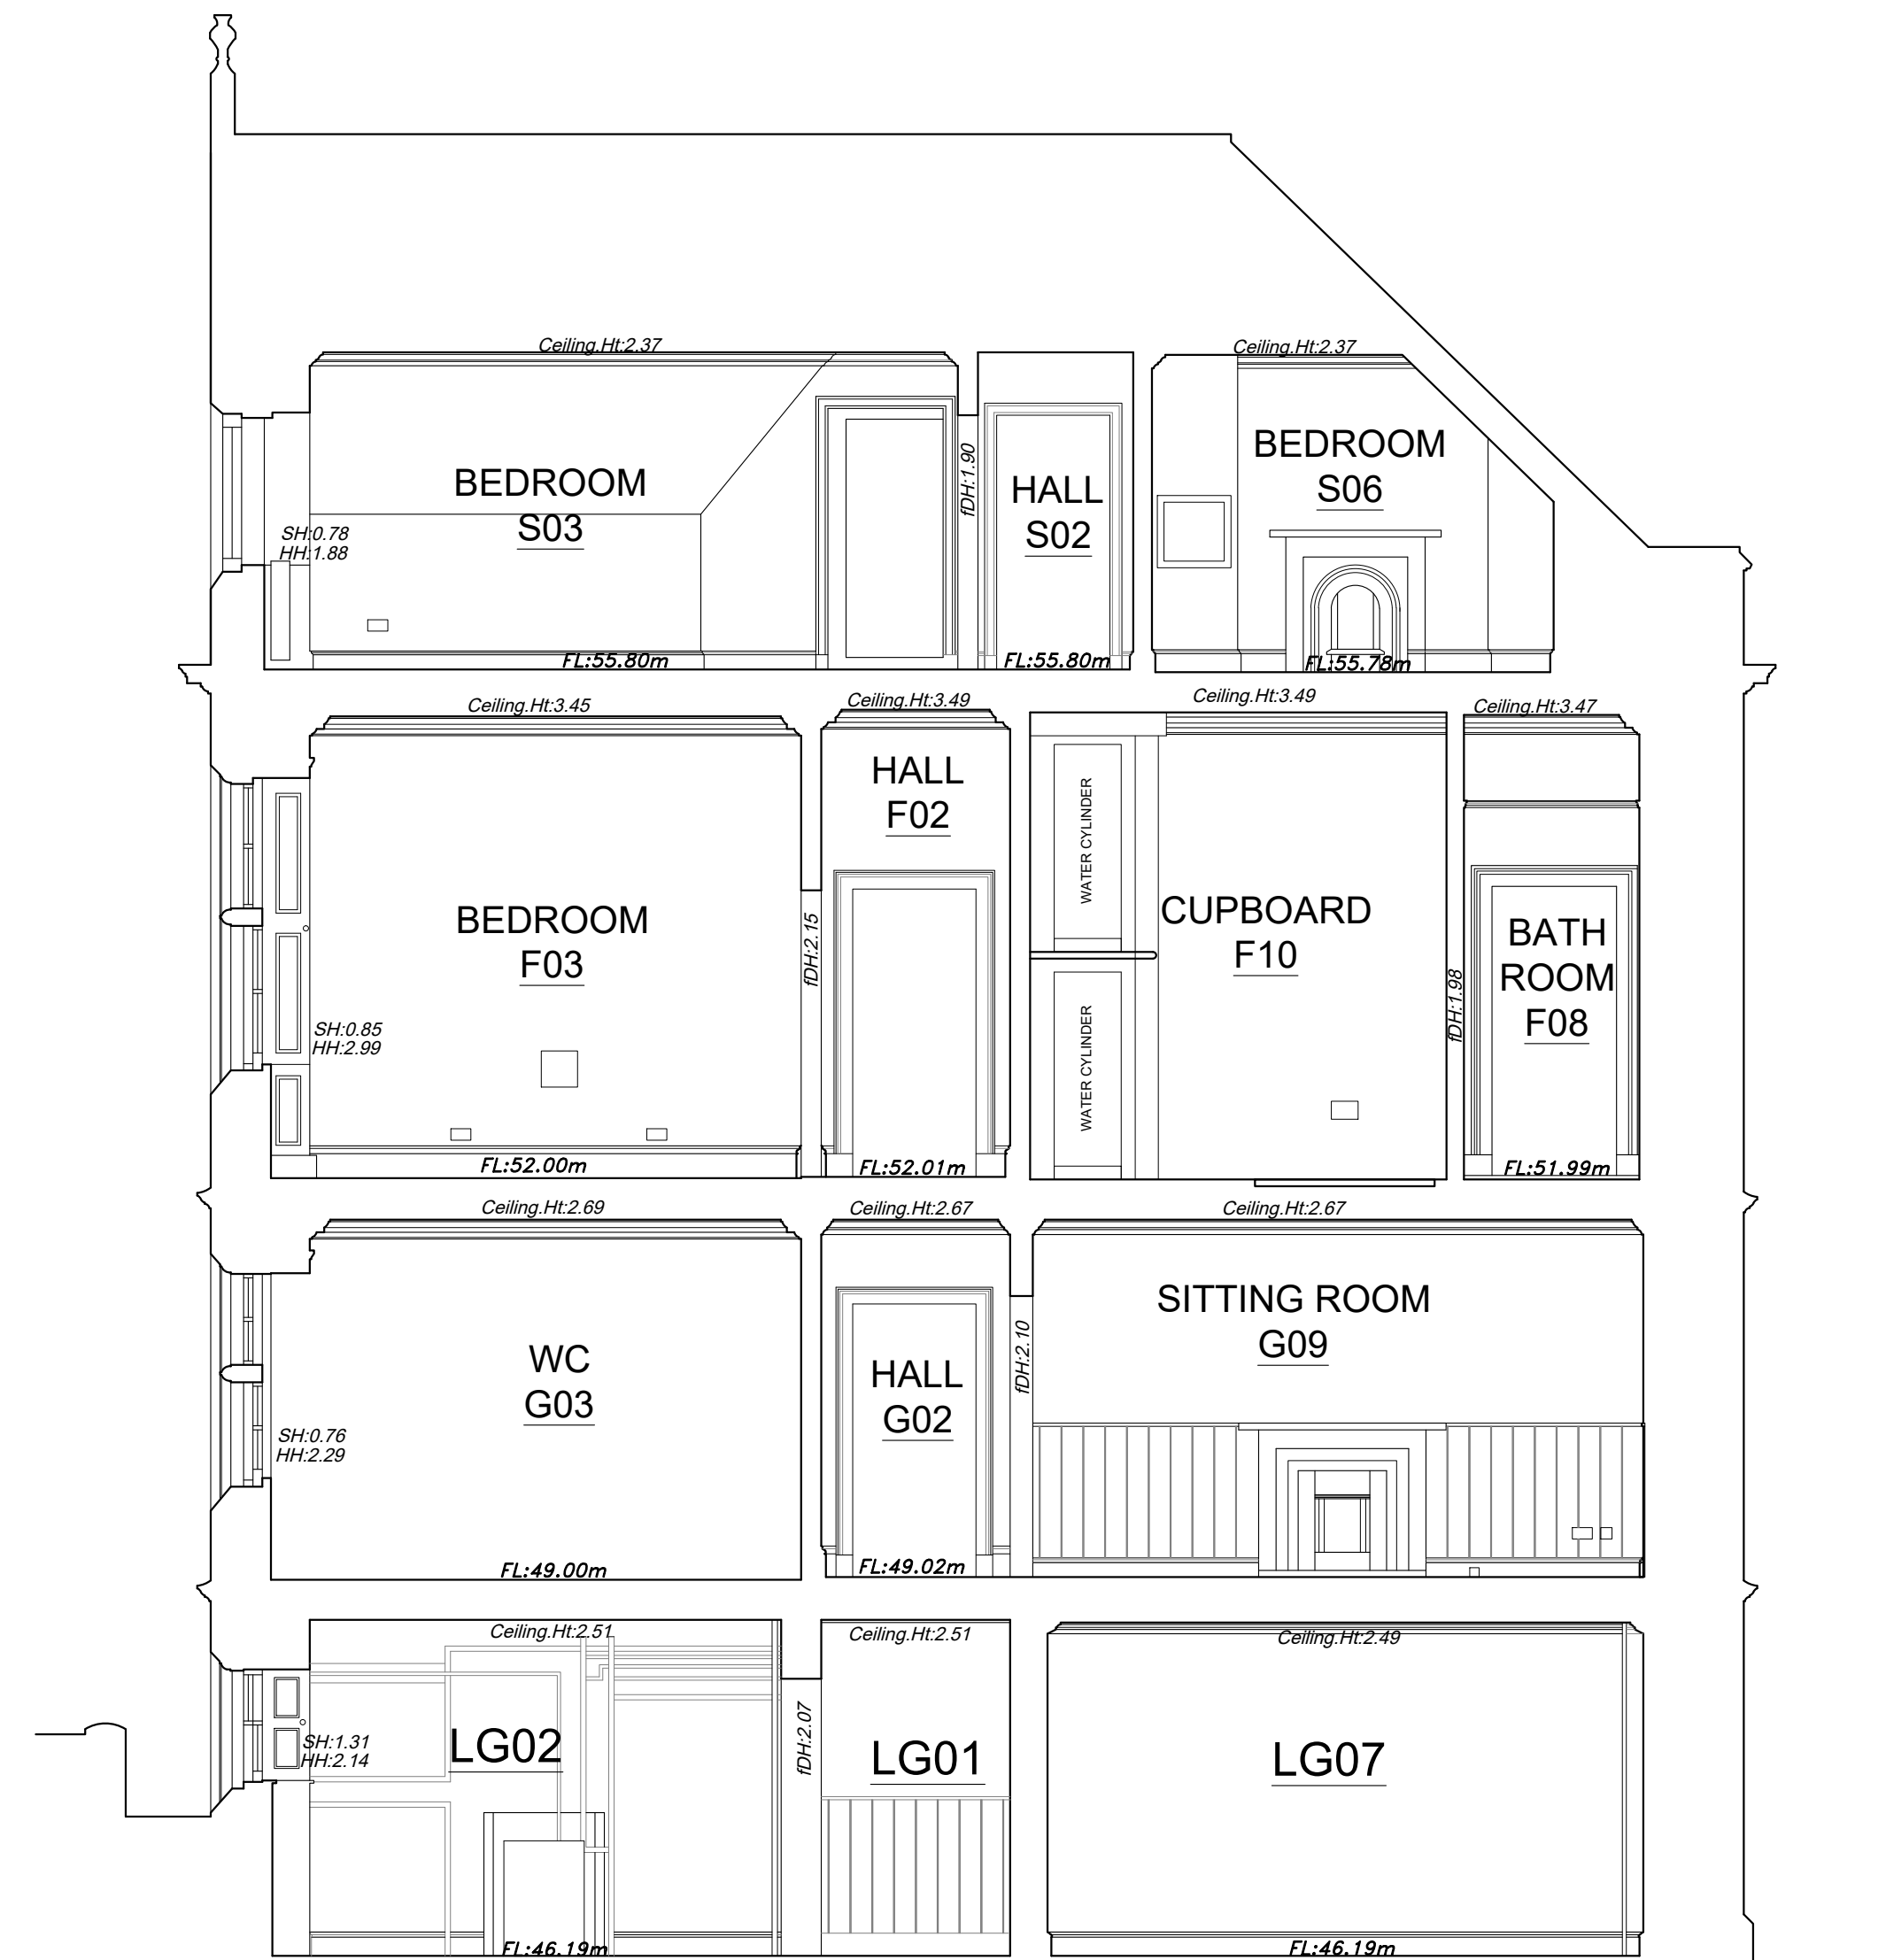

Section BB as Existing
Scale 1:50 @ A1