



DODDINGTON OAKS CARAVAN SITE  
DODDINGTON ROAD  
LINCOLN LN6 4RR

NORTH KESTEVEN  
30 JAN 2024  
DISTRICT COUNCIL

PROPOSED SITE OFFICE  
SCALE: 1:50  
DRAWING NO: 2209/23/4

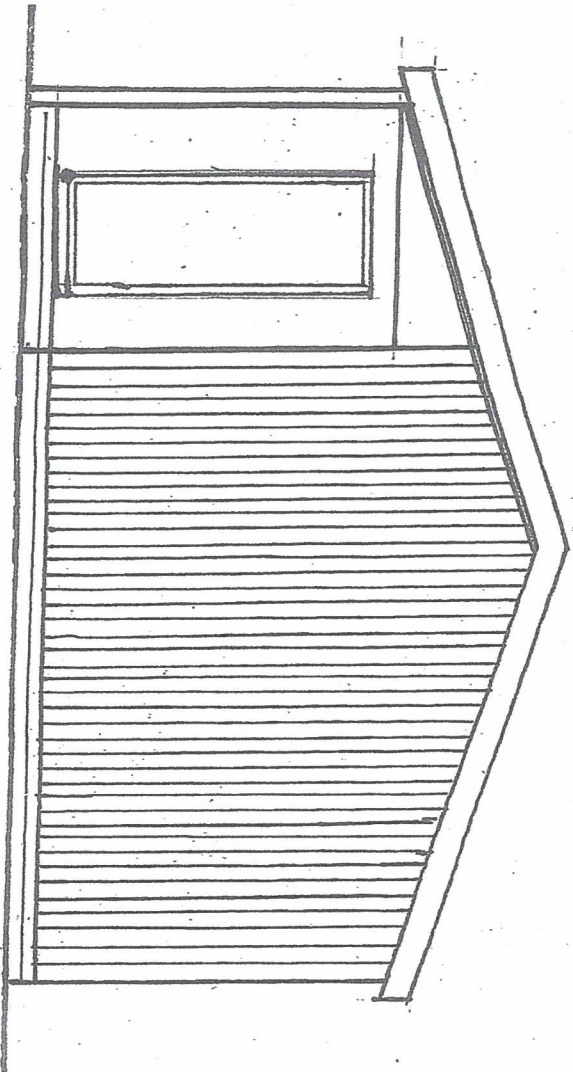

SIDE ELEVATION

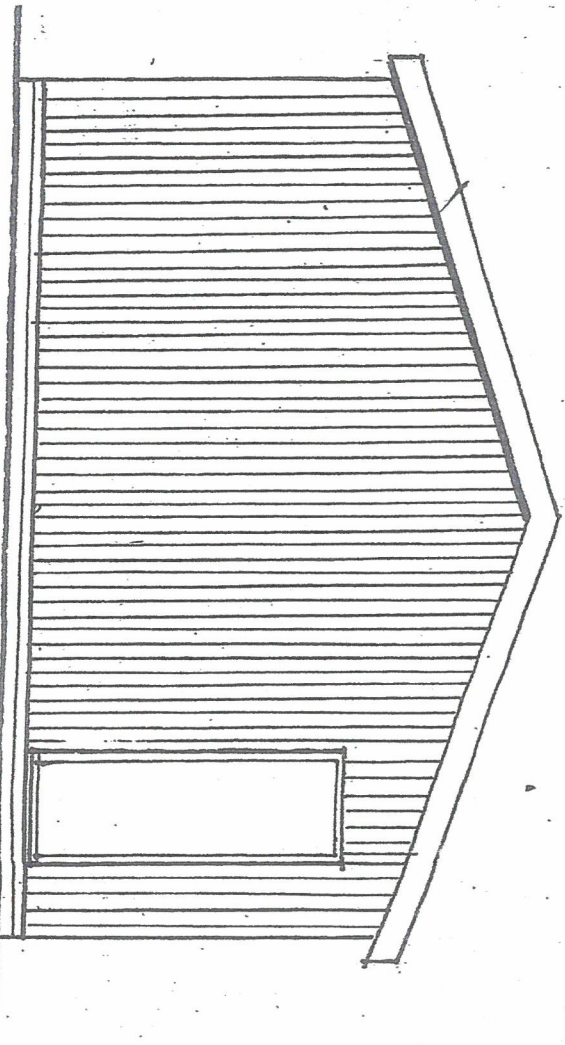

SIDE ELEVATION