

DODDINGTON OAKS CARAVAN SITE  
DODDINGTON ROAD  
LINCOLN LN6 4RR


NORTH KESTEVEN  
30 JAN 2024  
DISTRICT COUNCIL

PROPOSED SITE OFFICE  
SCALE: 1:500  
DRAWING NO. 2209/23/6A

PLANTATION

106.1 M TO HIGHWAY

PROPOSAL

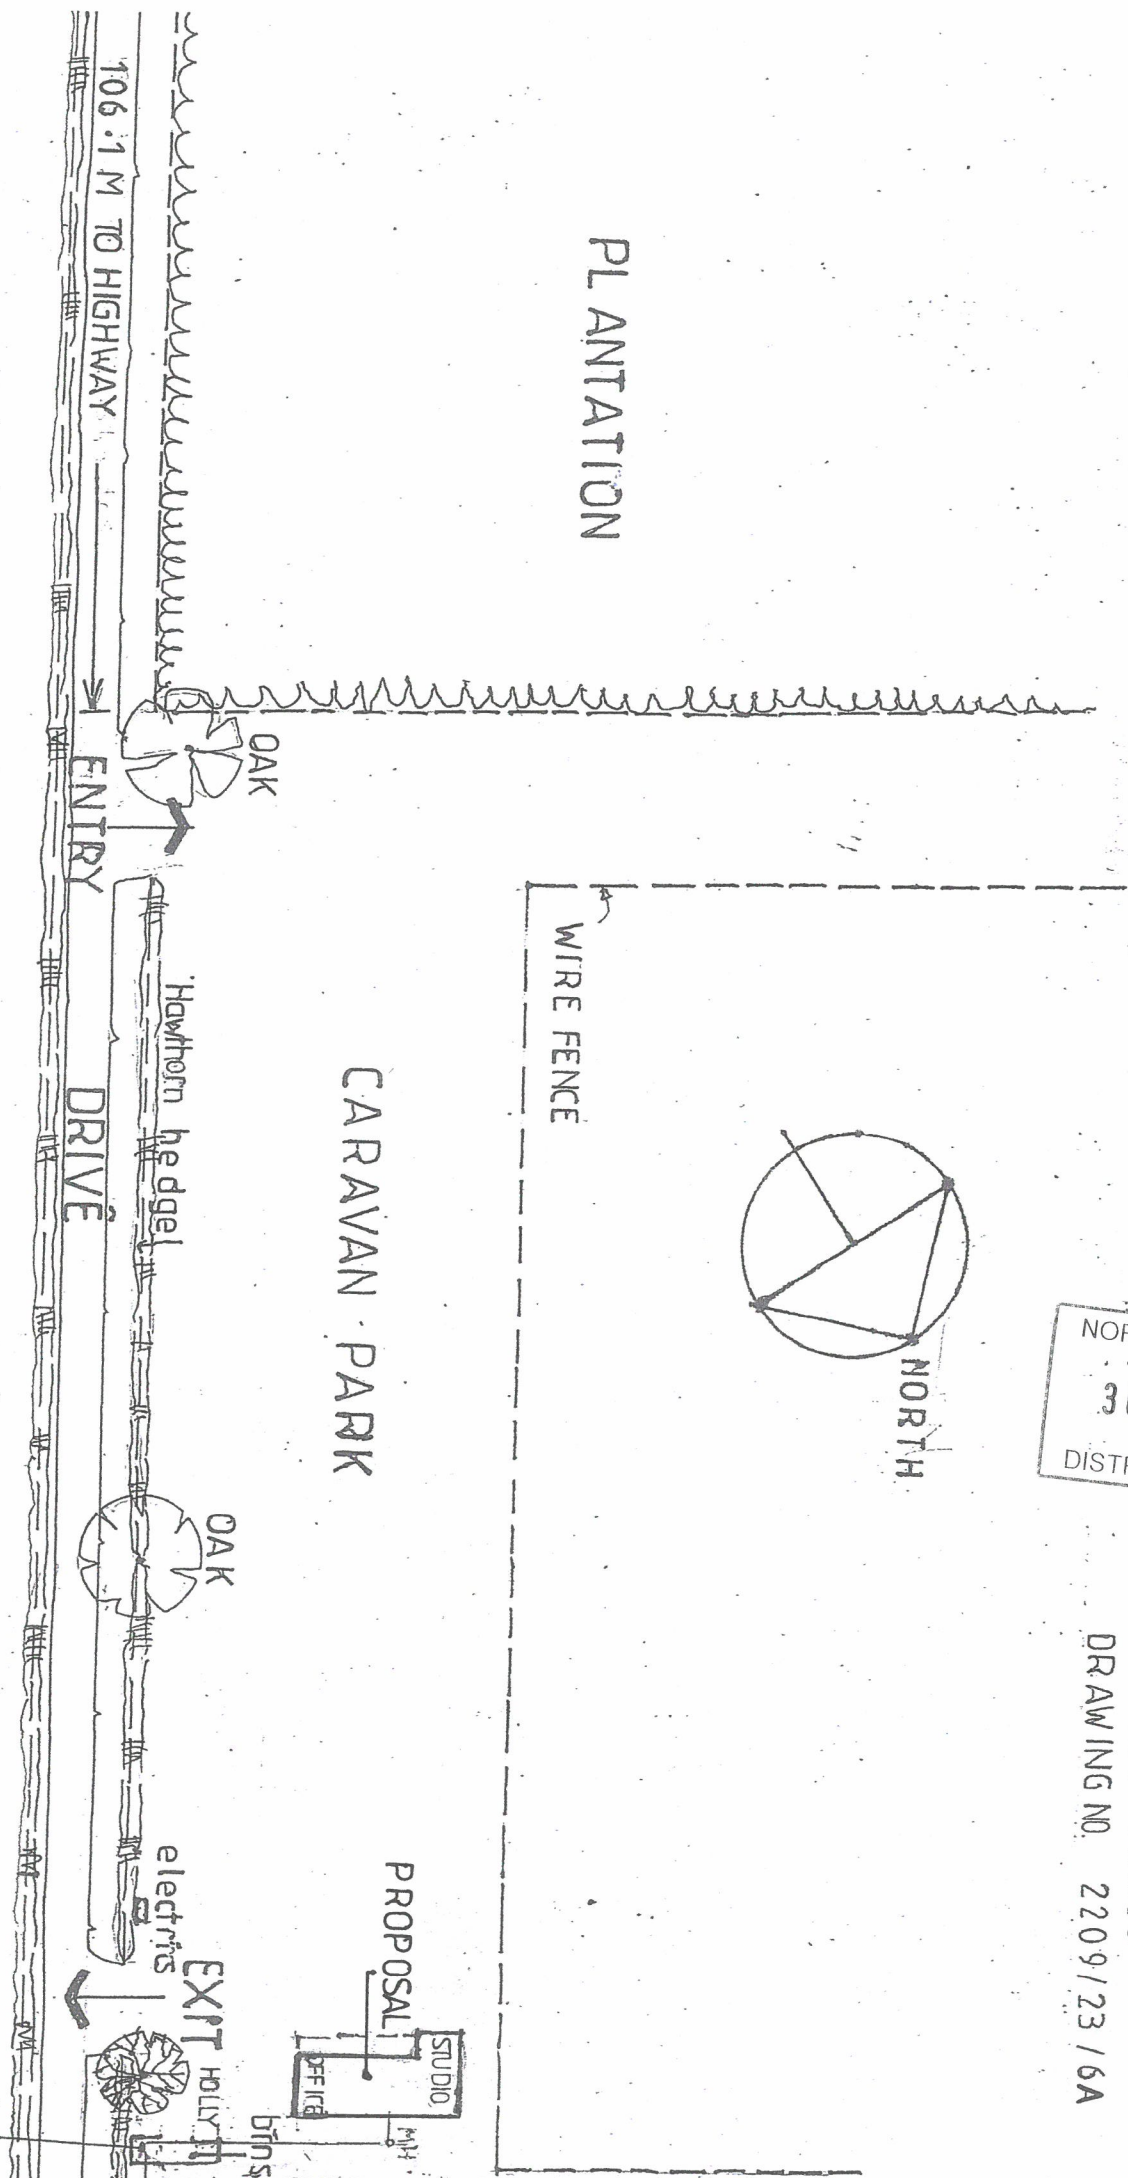

CARAVAN PARK

WIRE FENCE

NORTH

PROPOSAL

STUDIO

OFFICE

bins

electrics

EXIT HOLLY

DRIVE

Hawthorn hedgel

OAK

ENTRY

SEPTIC TANK SUMP