



FRONT

NEW WINDOW TO MATCH. OBSCURED GLAZED



SIDE



NEW HIGH LEVEL WINDOW



REAR

NEW ROOFLIGHT TO MATCH

FRENCH DOORS

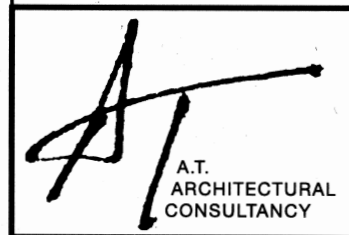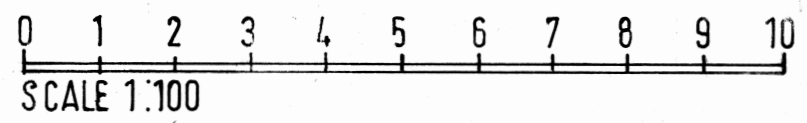

NOTES
ALL DIMENSIONS MUST BE CHECKED ON SITE

PROJECT
2 DEERBROOK PLACE
MULBERRY GREEN
OLD HARLOW

SCALE 1:100 AT A3
DATE JAN 24
DRAWN *AT*

TITLE
PROPOSED ELEVATIONS
DRG. NO. ATAC.DP.24.4
REV.