

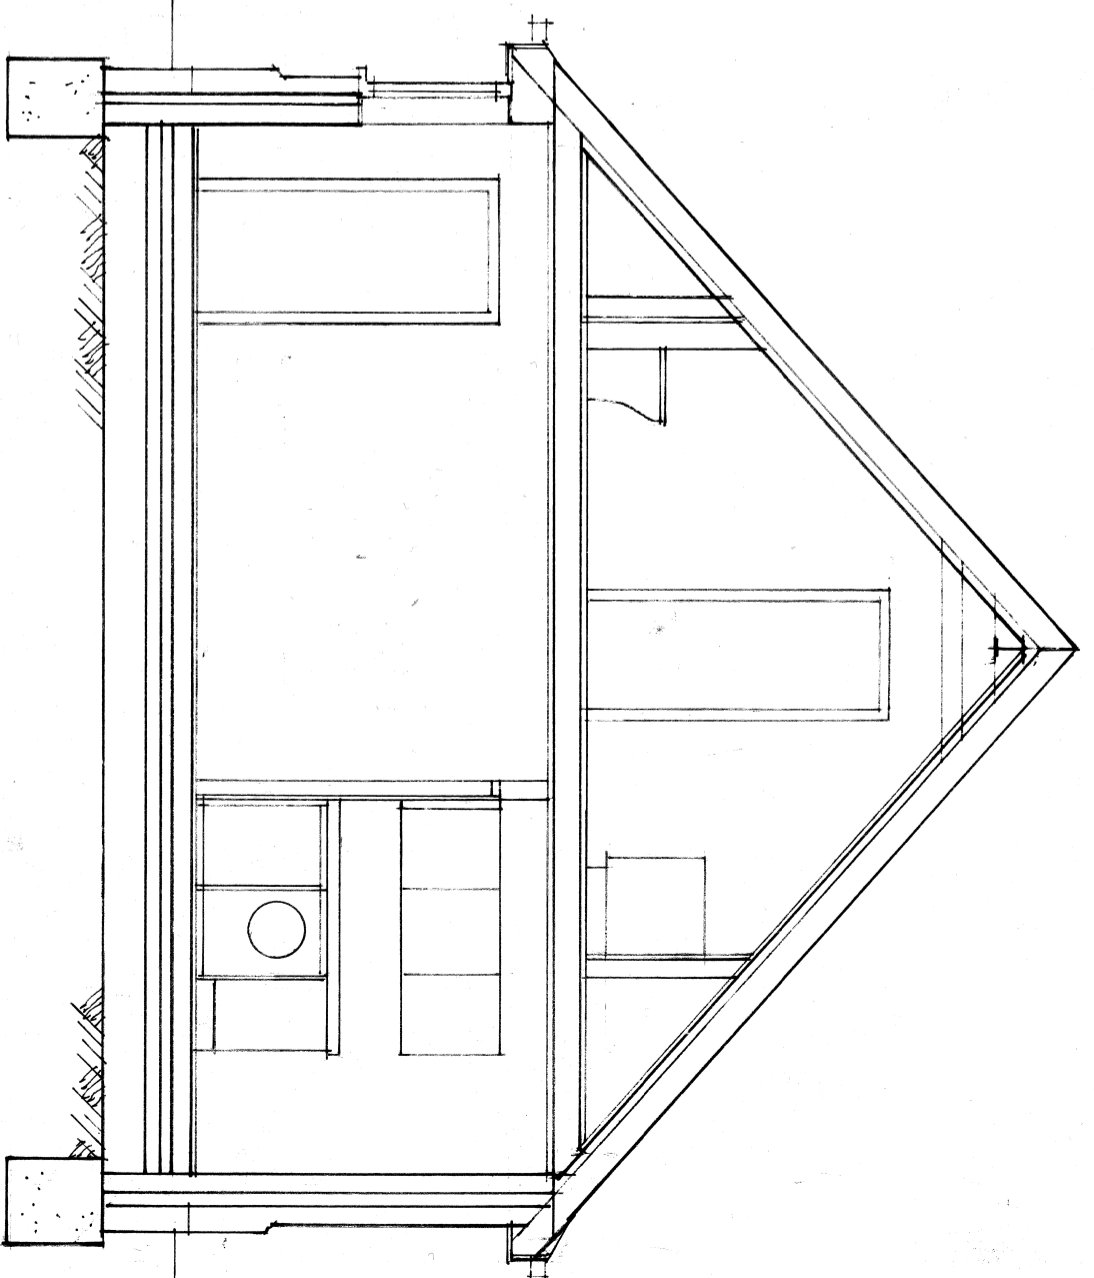



SECTION A

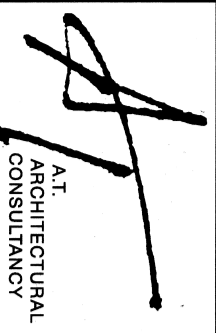

SECTION B

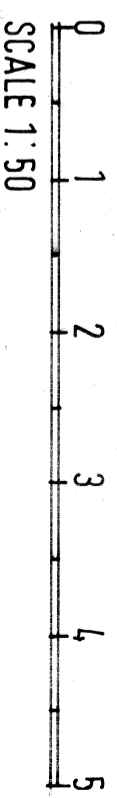

A.T.
ARCHITECTURAL
CONSULTANCY

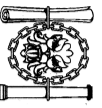

REGISTERED PRACTICE
CIAT
ataarchitectural.co.uk

NOTES

ALL DIMENSIONS MUST BE CHECKED ON SITE

PROJECT

2 DEERBROOK PLACE
MULBERRY GREEN
OLD HARLOW

SCALE 1:50 AT A3

DATE JAN 24

DRAWN

TITLE

SECTIONS

DRG. NO.

ATAC. DP. 24.3

REV.