


S
T
A
N
D
R
E
W
S
G
A
R
D
E
N
S

C H U R C H T E R R A C E

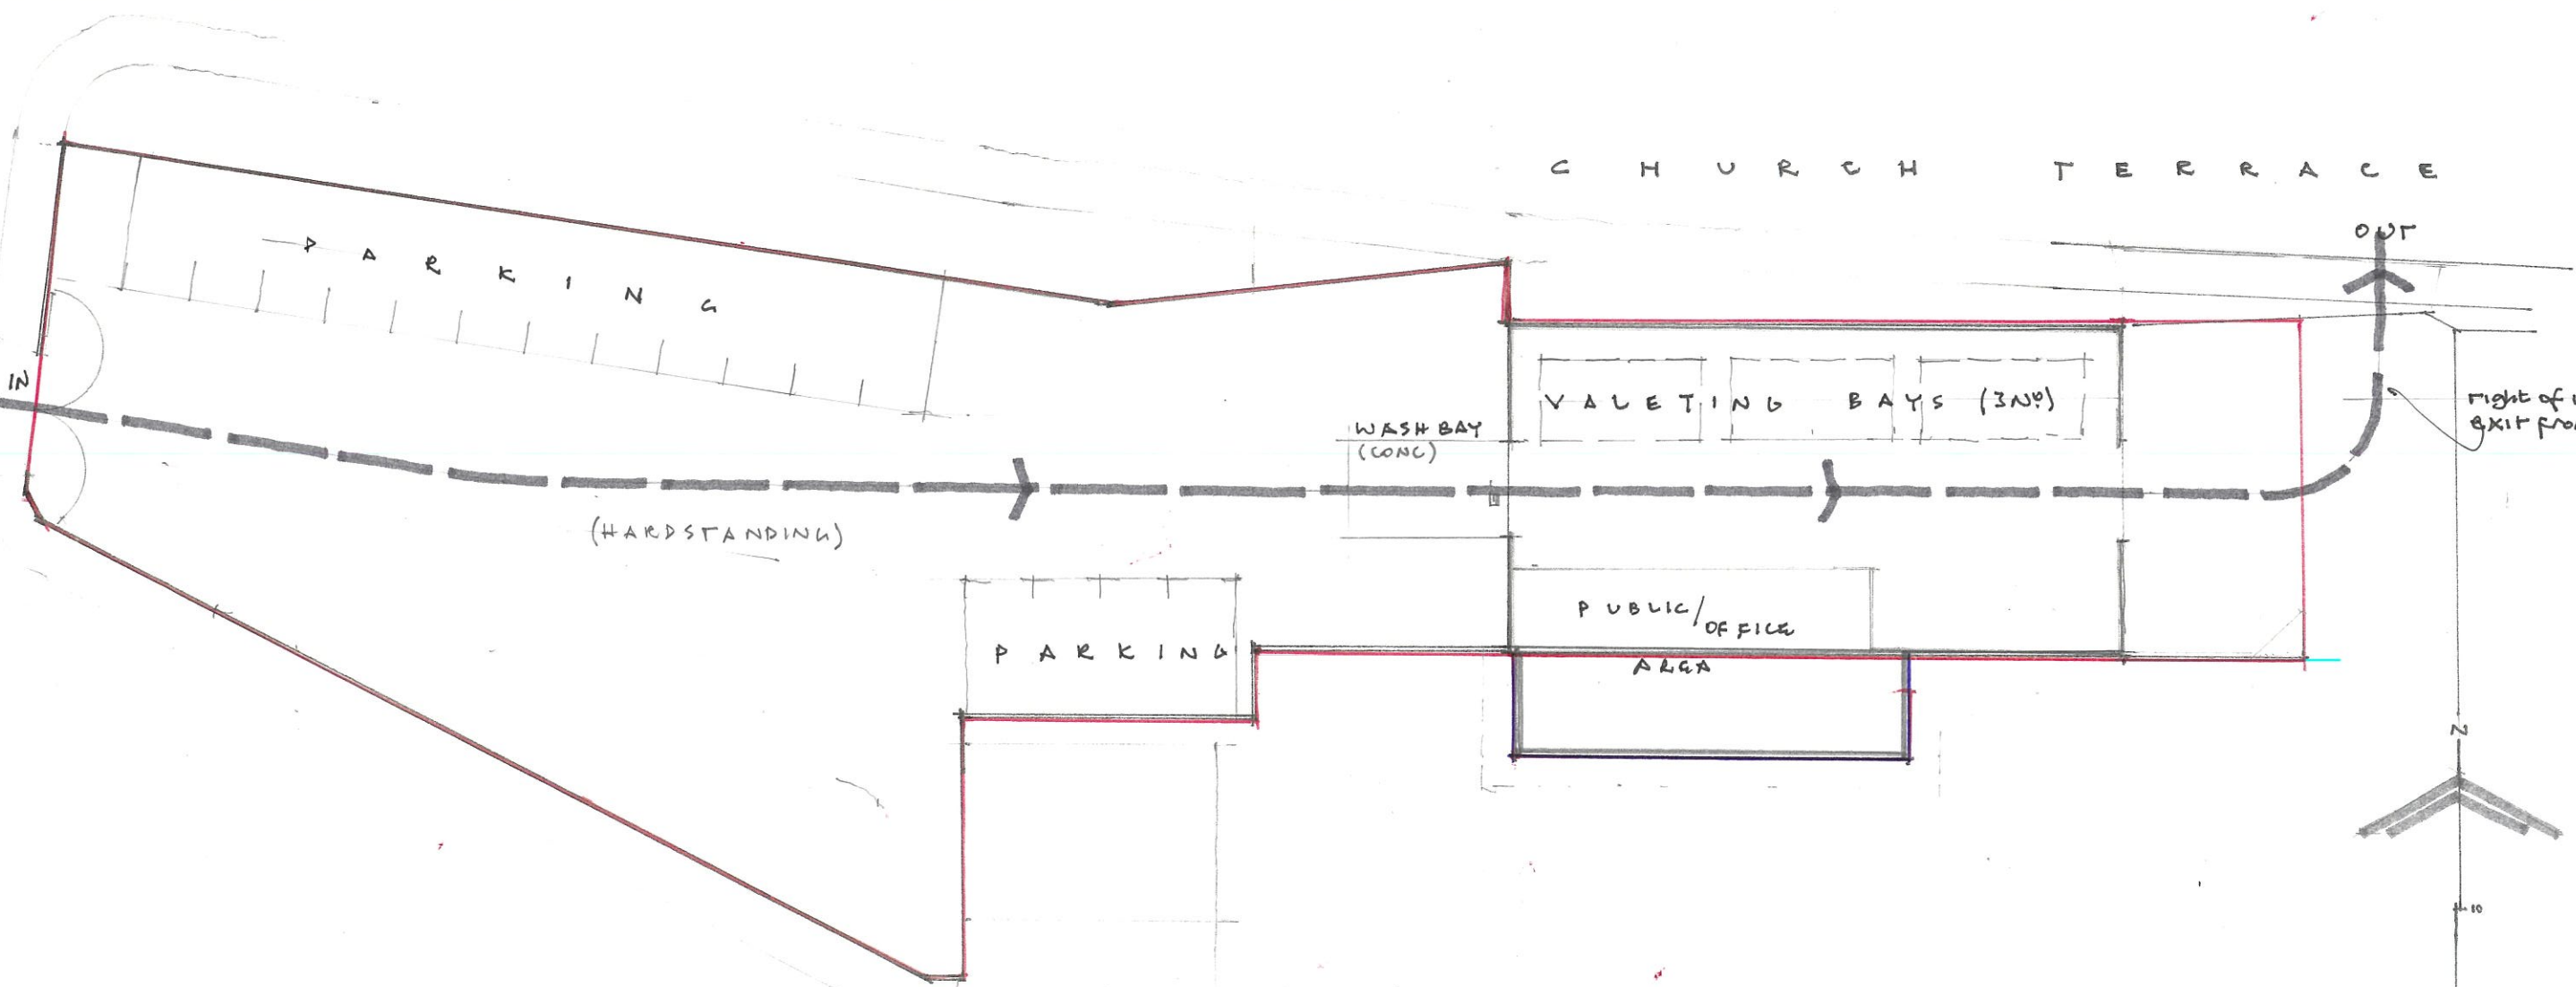

ALL PARKING SPACES = 2.5 X 5.0 M
(16 NO SHOWN BUT POTENTIAL FOR 33 NO OVER ENTIRE SITE)

REFER TO DRAWINGS FOR DETAILS OF
DRAINAGE & LARGER SCALE OF
EXISTING BUILDING.

ALL CARS OR TO ENTER AND EXIT THE SITE IN A
DEFINED ONE WAY SYSTEM.

PROPOSED - CAR WASH FACILITY



CREATE STUDIO ARCHITECTURE LTD
ARCHITECTURE AND DESIGN CONSULTANTS
700 GREAT NORTHERN ROAD, ABERDEEN, AB24 2DU
TEL 01224 624724

AREA OF SITE ANALYSIS 8.2.24

CLIENT	I TANYELLI		
PROJECT	1 CHURCH TERRACE		
CONTENT	SITE PLAN		
SCALE	1:250	DATE	FEB 24
JOB REFERENCE	3659	DRAWING	02