



YARD

WAREHOUSE / WORKSHOP (CLASS 4 USE)

YARD AREA

AREA OF BUILDING NOT PART OF APPLICATION

AREA OF BUILDING = 278.16m²
(12.2 x 22.8m)

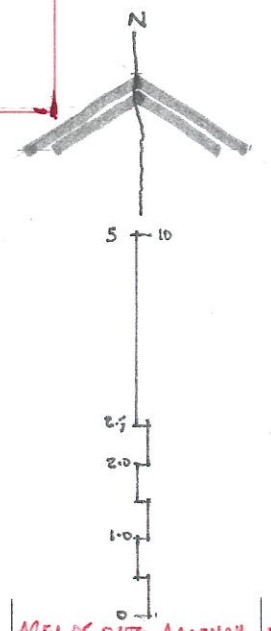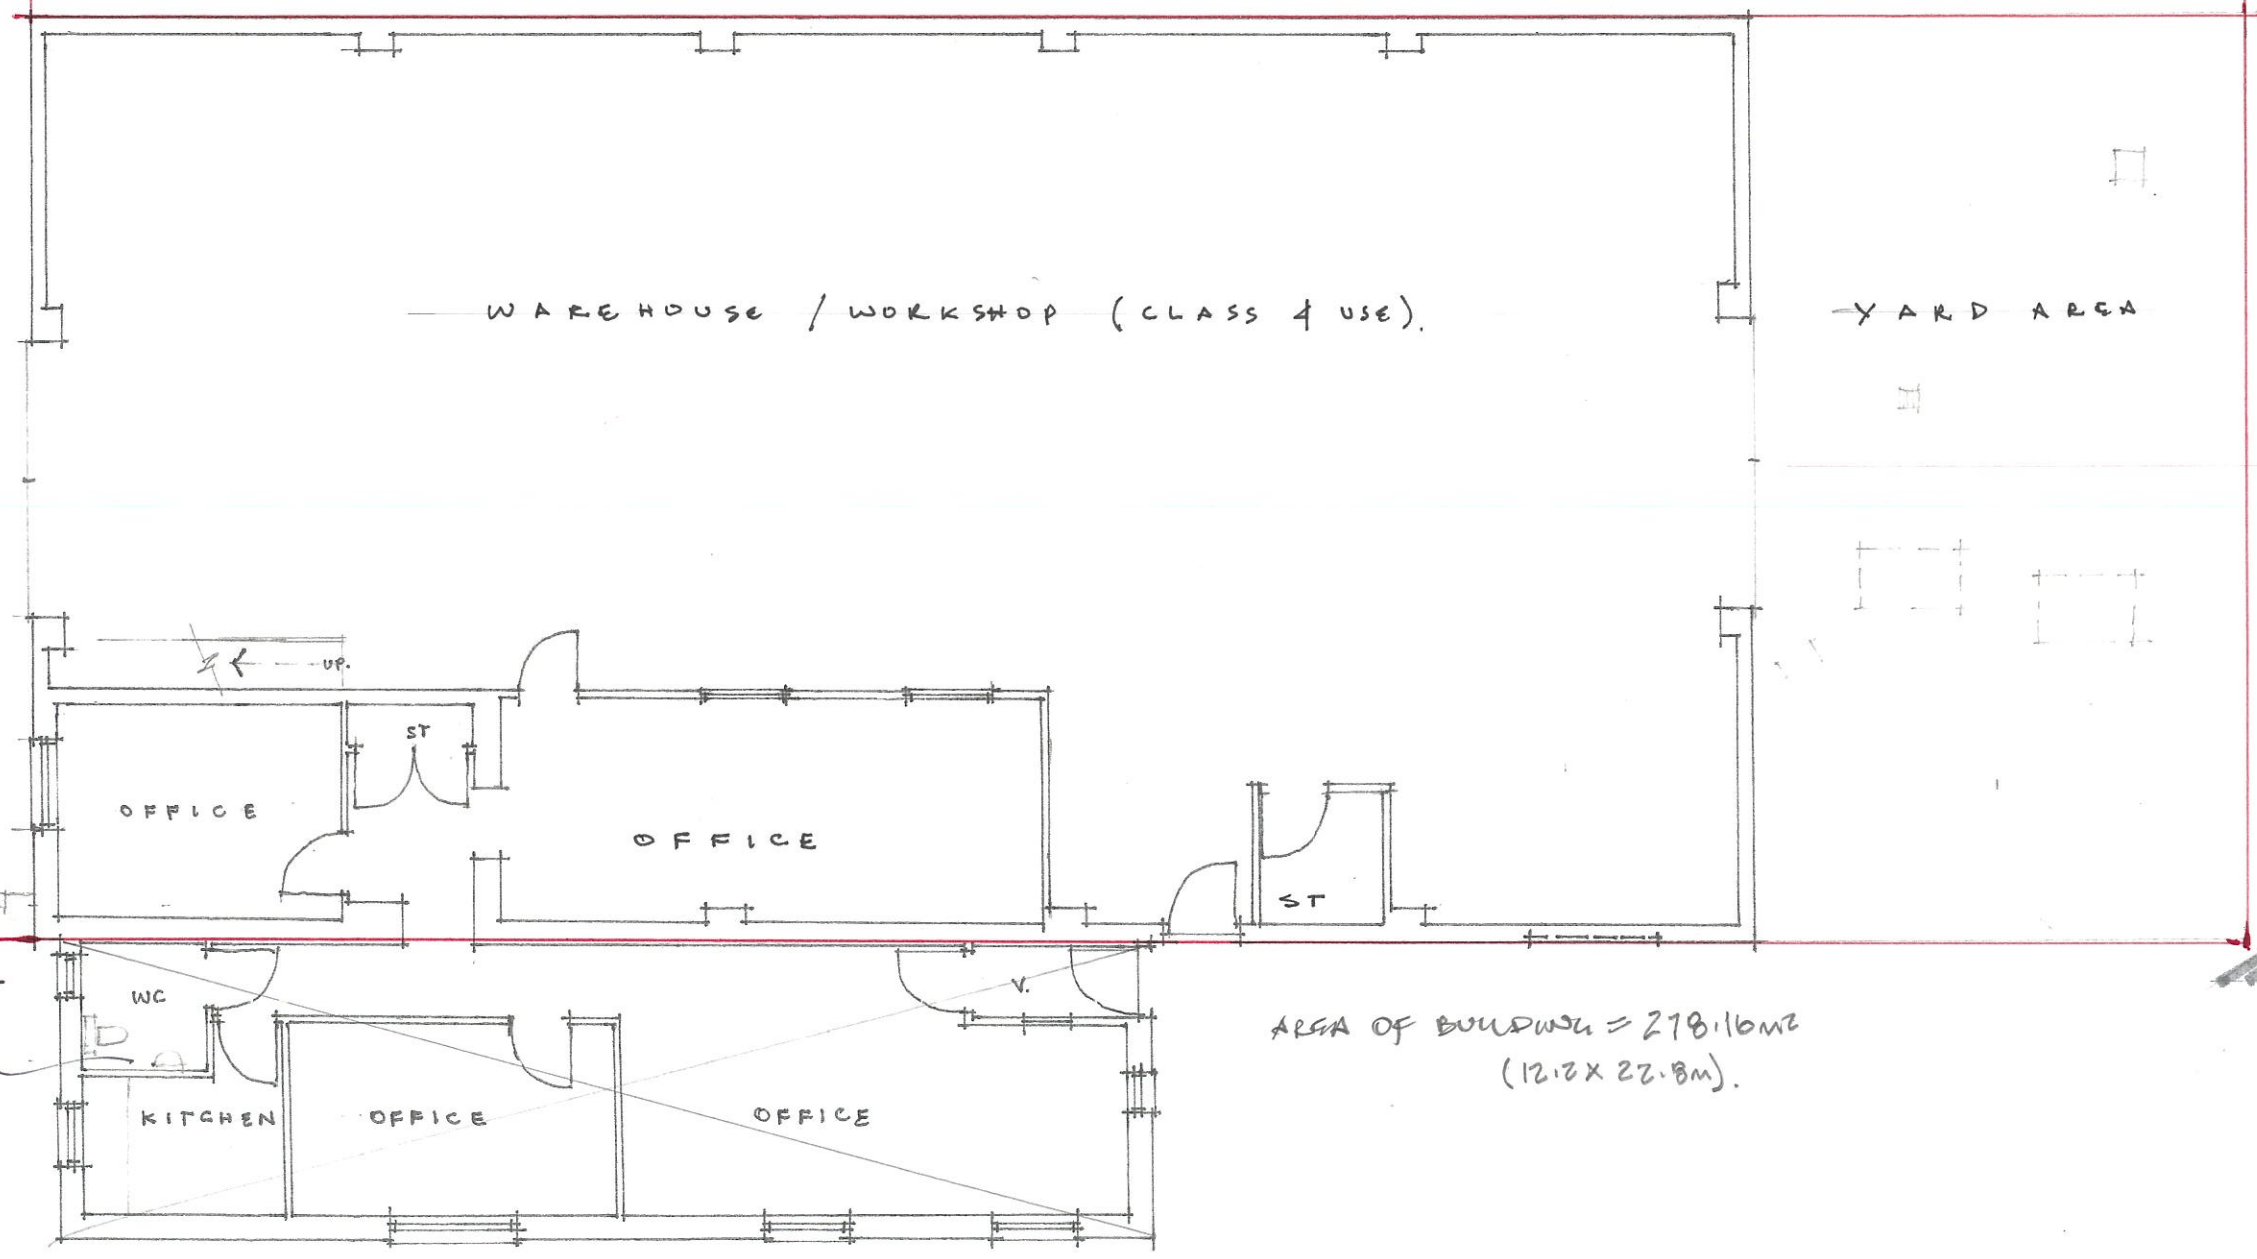

EXISTING



CREATE STUDIO ARCHITECTURE LTD
 ARCHITECTURE AND DESIGN CONSULTANTS
 703 GREAT NORTHERN ROAD, ABERDEEN, AB24 2DU
 TEL 01224 624724

REV NO	A		
CLIENT	TANYELLI		
PROJECT	4 CHURCH TERRACE		
CONTENT	FLOOR PLAN		
SCALE	1:100	DATE	FEB 24
JOB REFERENCE	3659	DRAWING	03 A

AREA OF SITE AMEND 8/2/24