

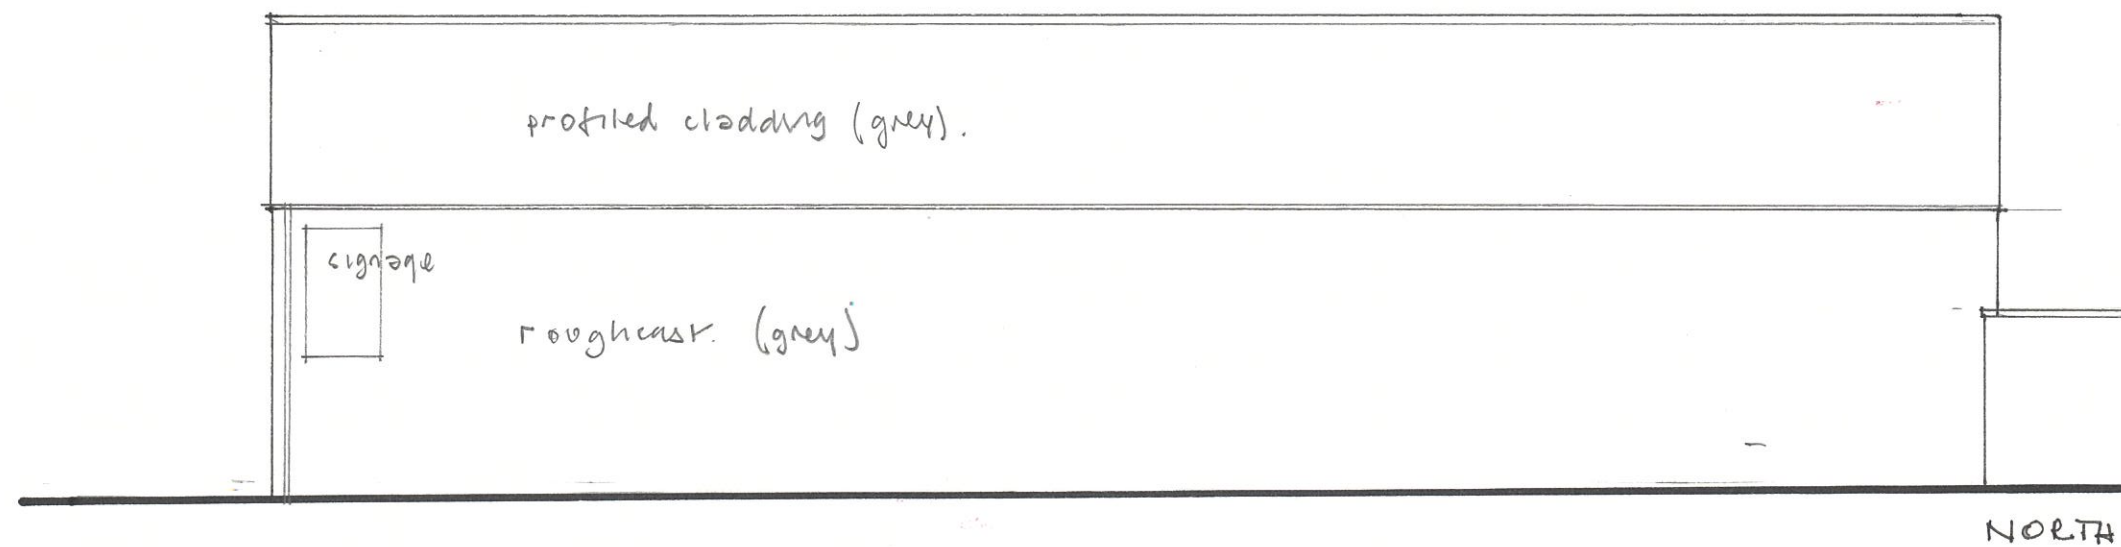


EXTENSION IS NOT PART OF THE APPLICATION

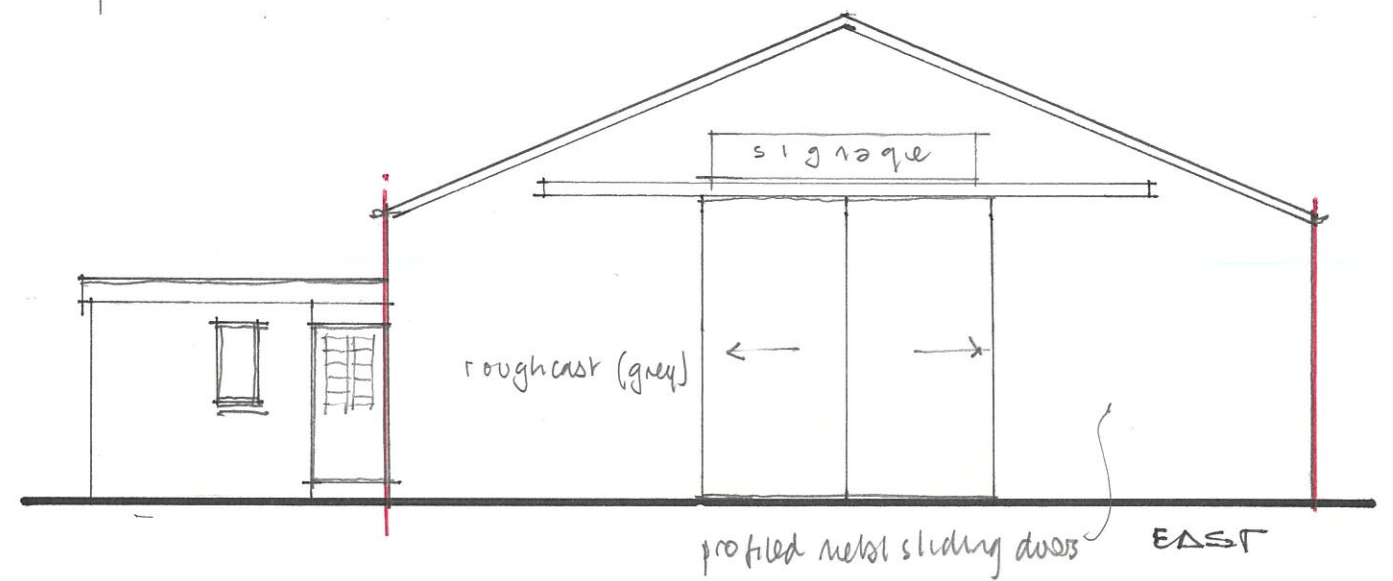

NO WORKS ARE PROPOSED TO ANY ELEVATION — NO CHANGES.

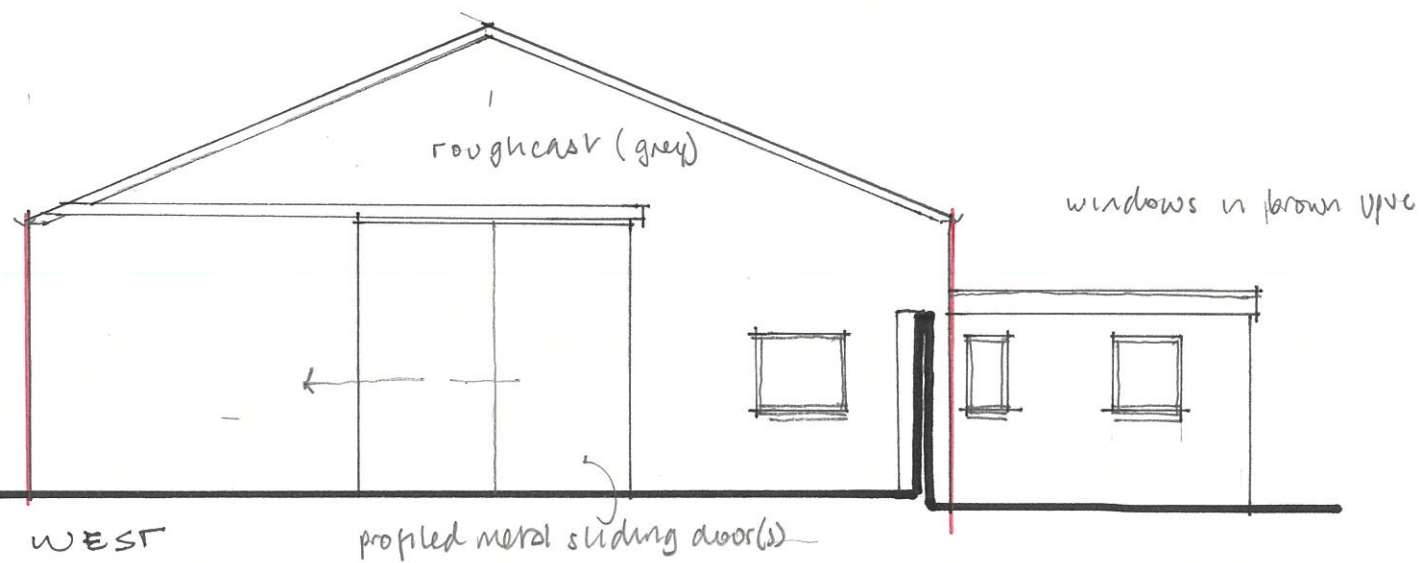

CREATE STUDIO ARCHITECTURE LTD
ARCHITECTURE AND DESIGN CONSULTANTS
700 GREAT NORTHERN ROAD ABERDEEN, AB24 2DU
TEL 01224 624724

REV NO	A	FINISHES + SCALE BAR	12.2.24
CLIENT	I TANYELL		
PROJECT	4 CHURCH TERRACE		
CONTENT	ELEVATIONS		
SCALE	1:100	DATE	FEB 24
JOB REFERENCE	3659	DRAWING	06 A