


# LOCATION PLAN

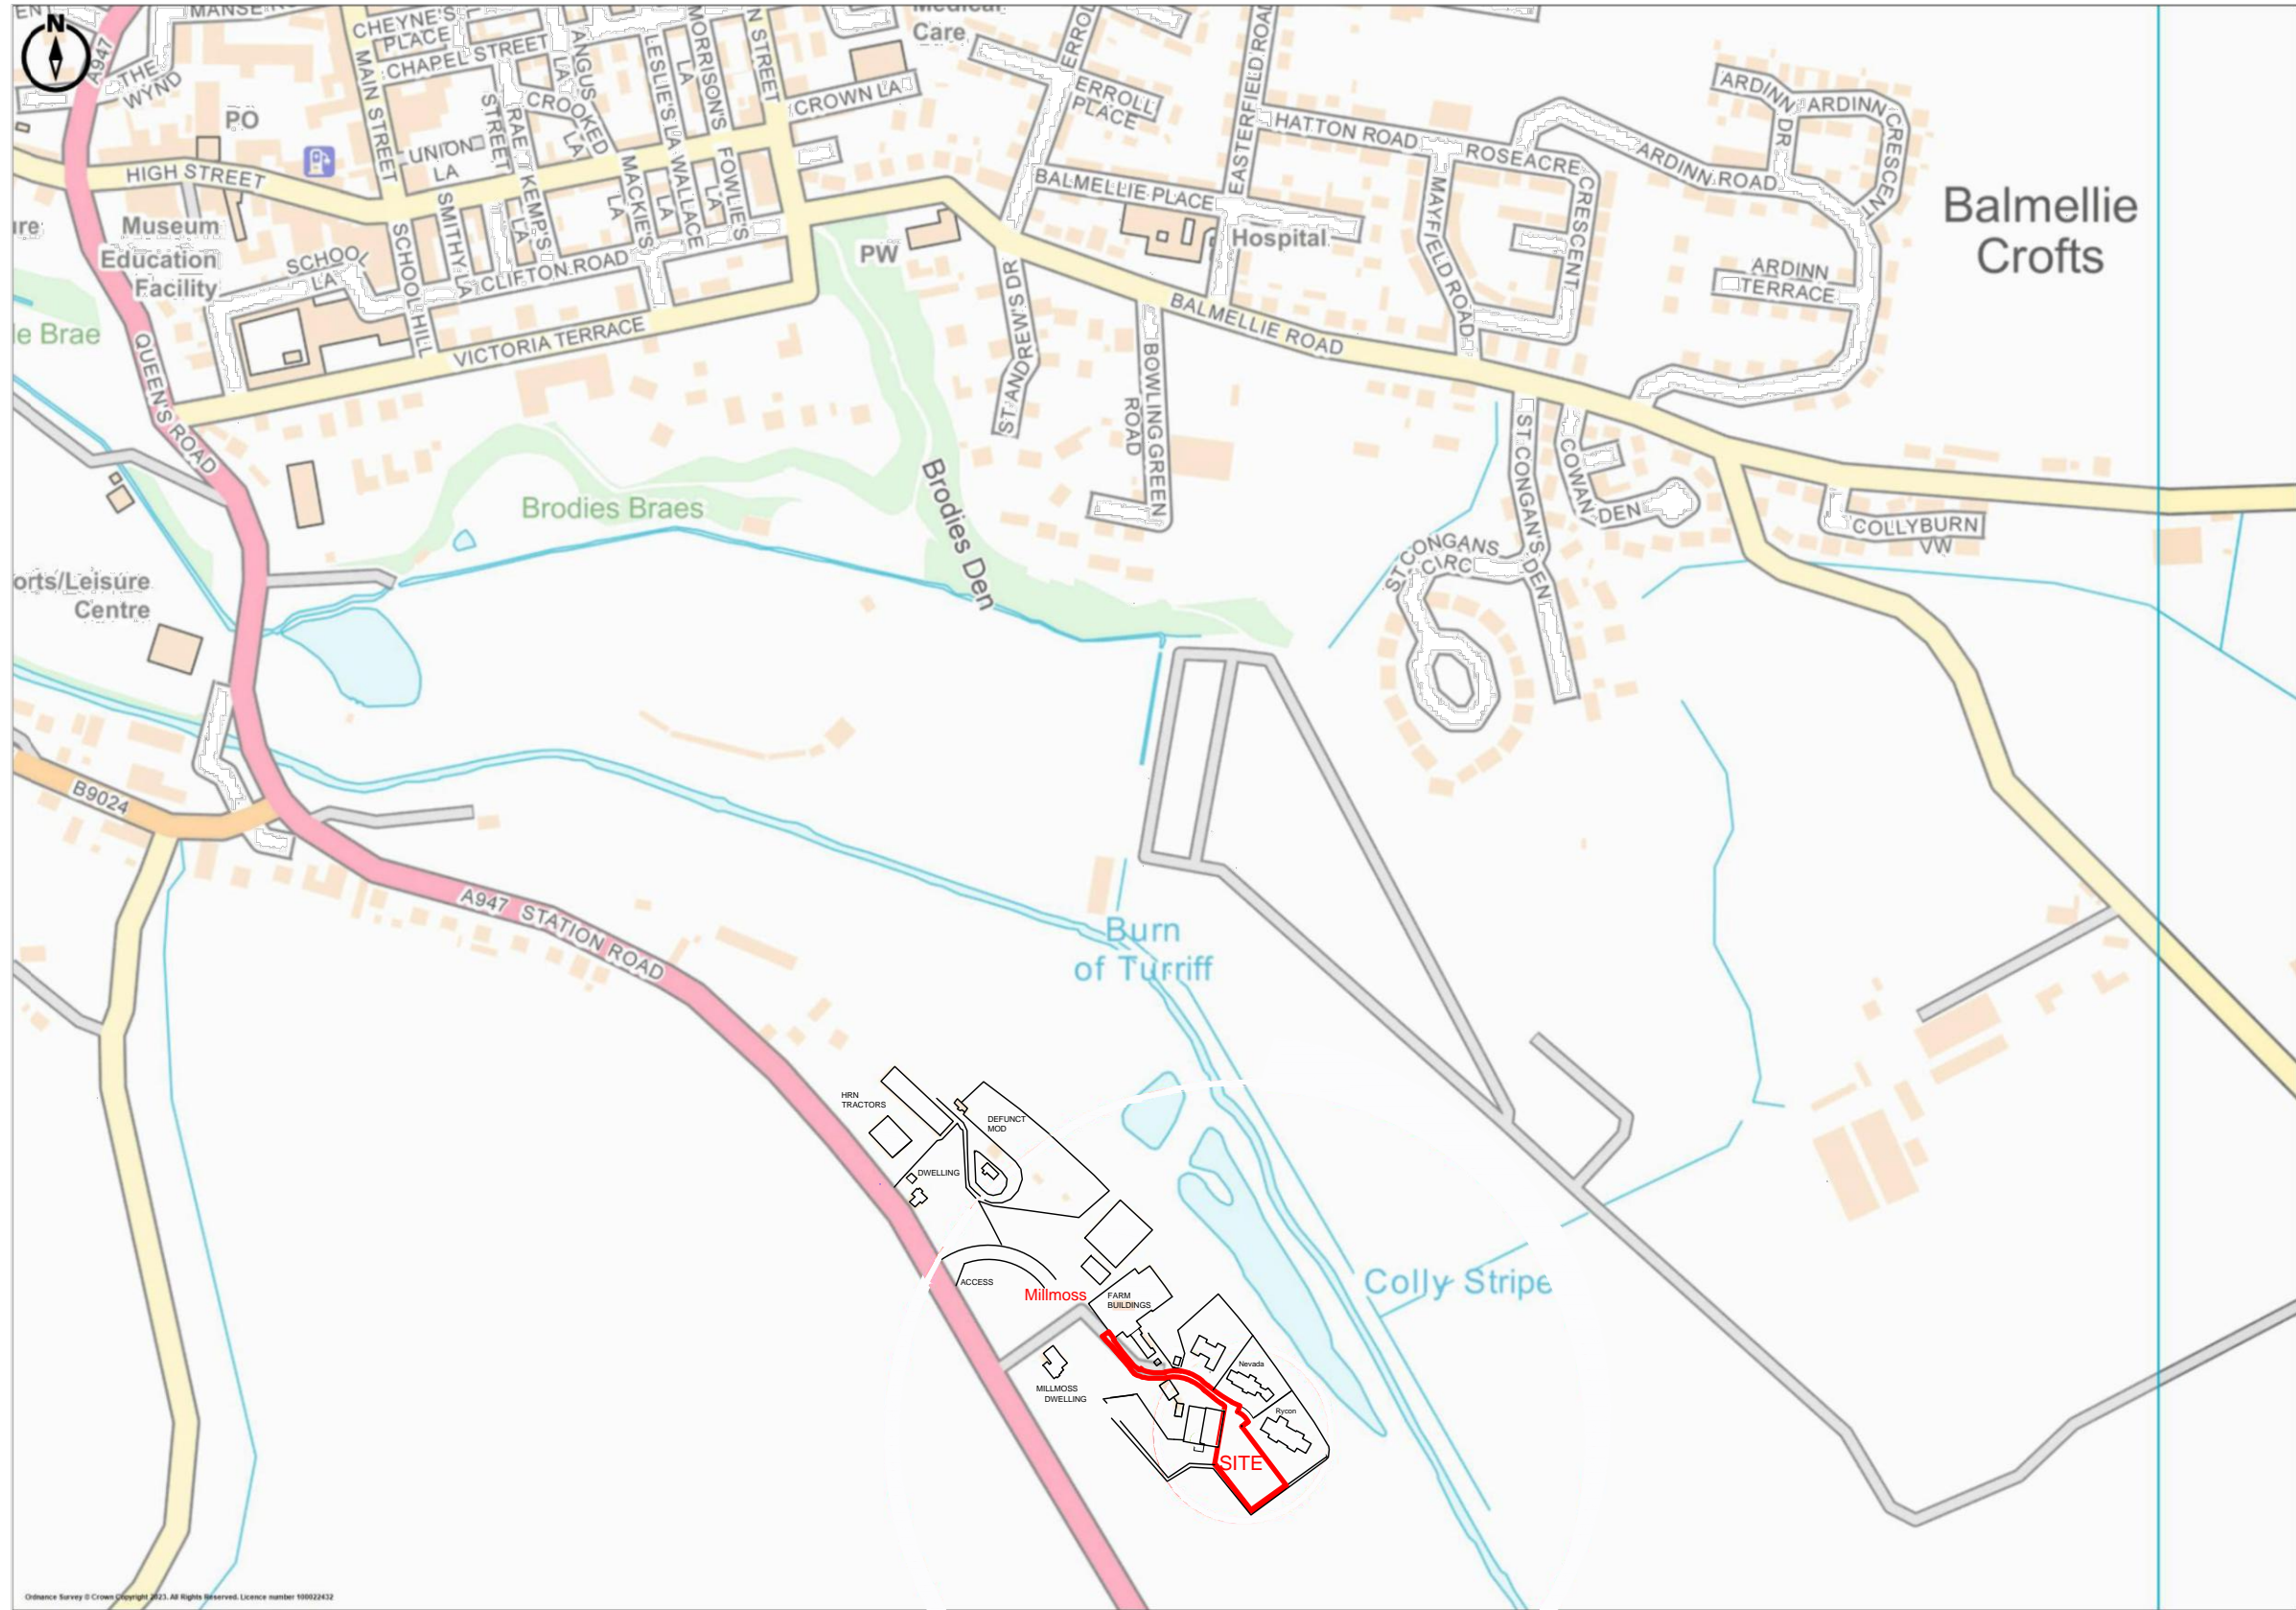

Promap  
LANDMARK INFORMATION

Ordnance Survey © Crown Copyright 2023. All Rights Reserved.  
Licence number 100022432

SCALE BAR 1:5000

SITE No 3 MILLMOS

