

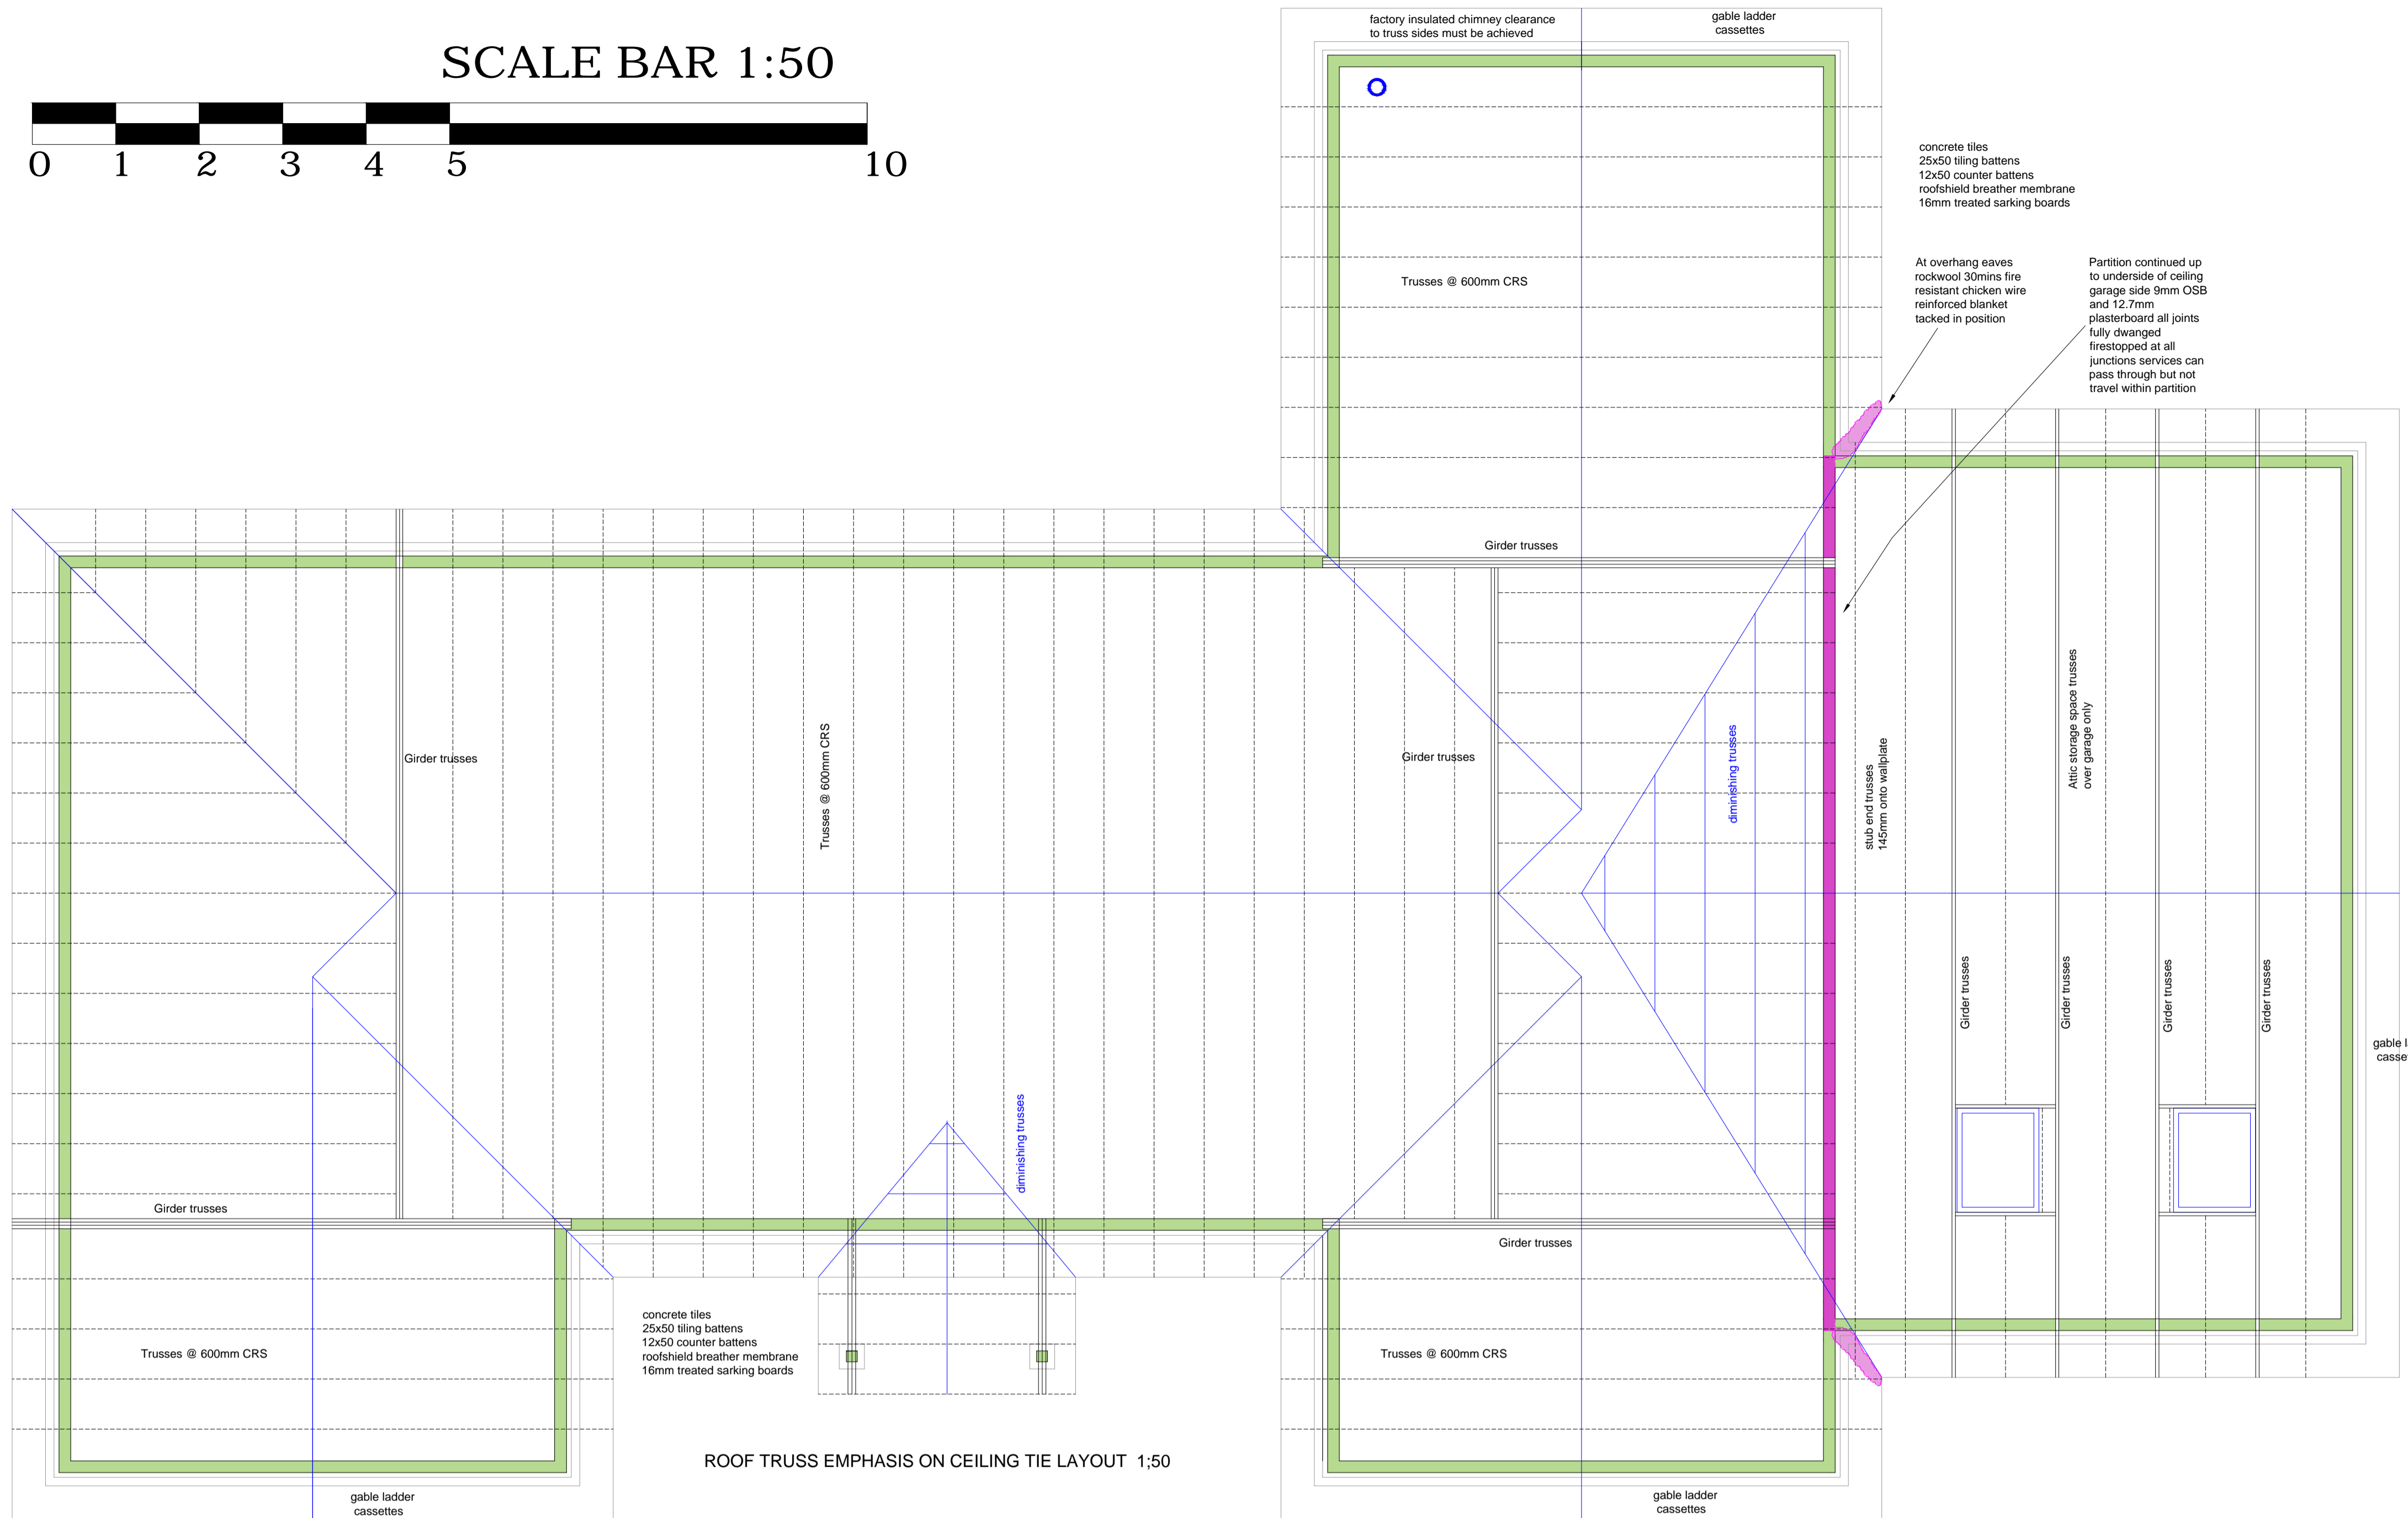
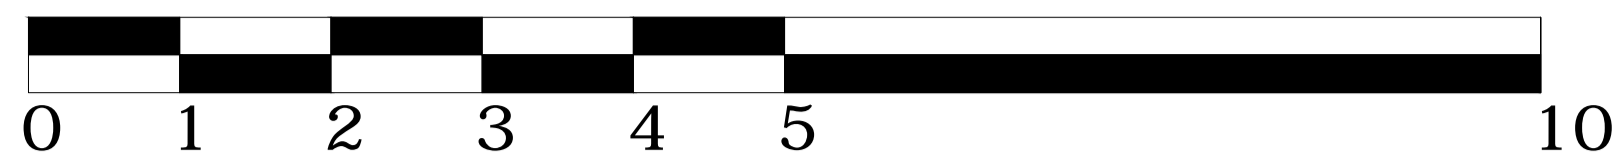



SCALE BAR 1:50

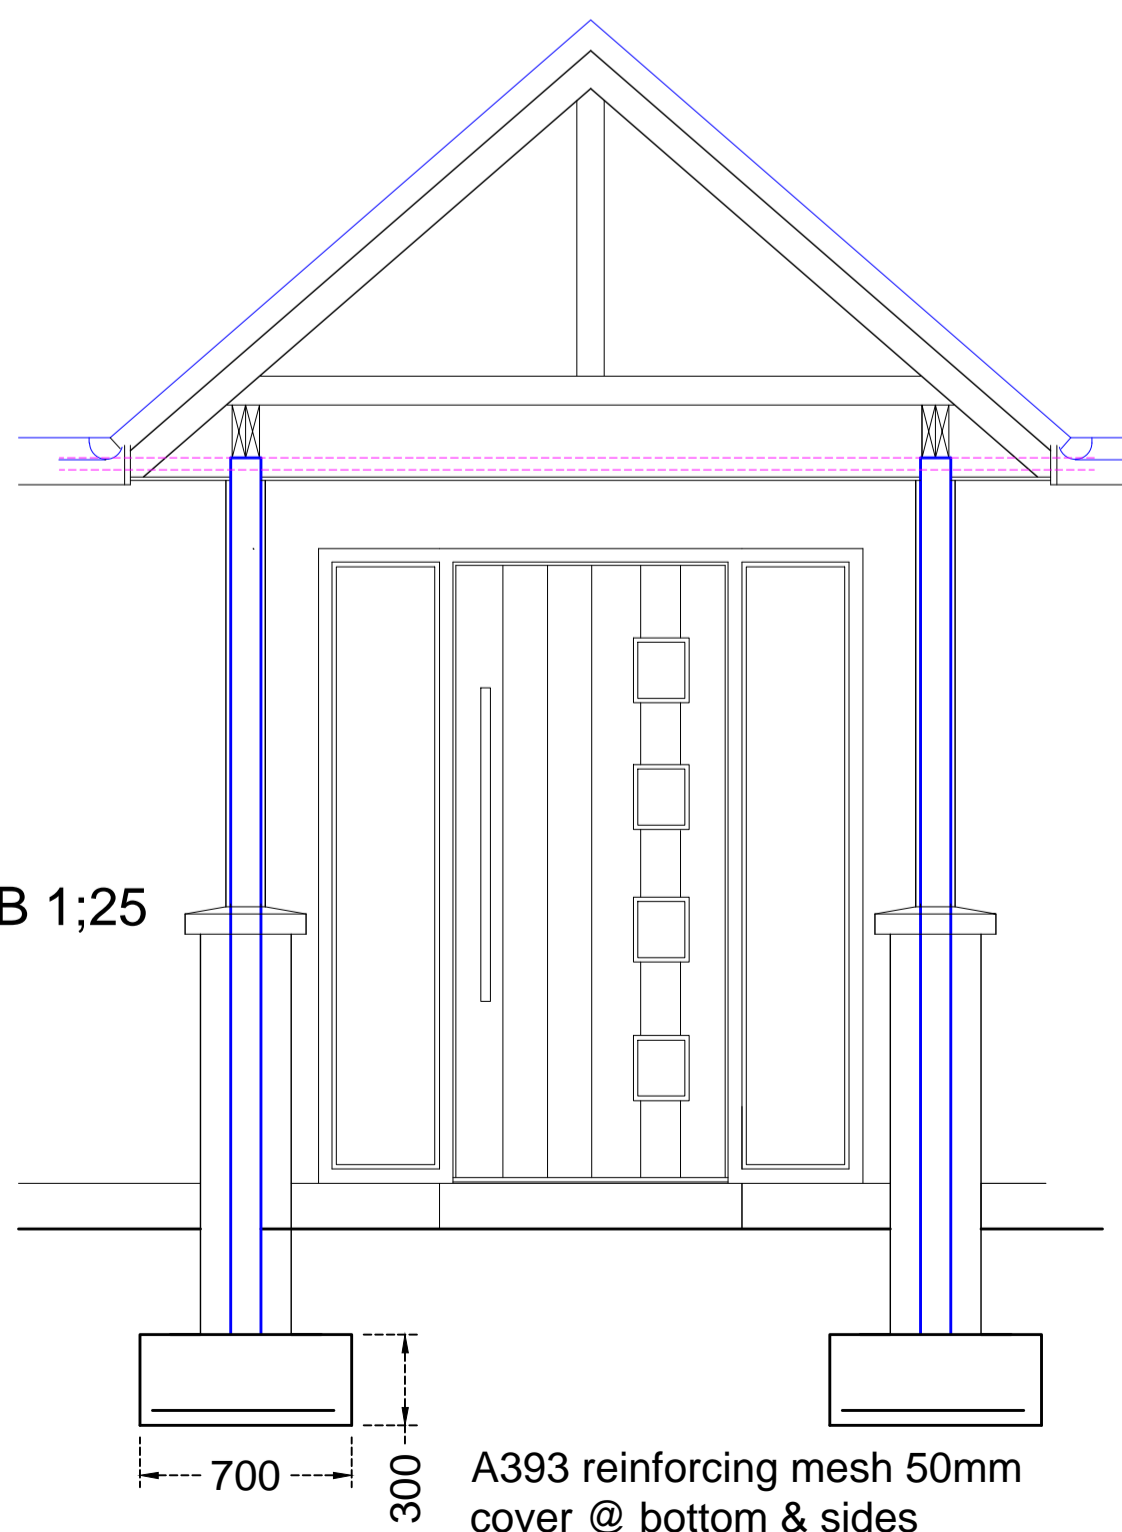

ROOF TRUSS EMPHASIS ON CEILING TIE LAYOUT 1:50

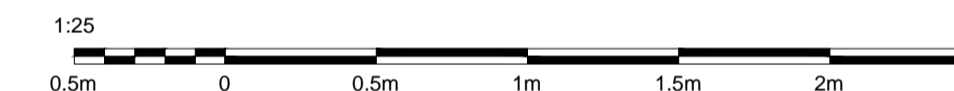

SECTION THRO B-B 1:25

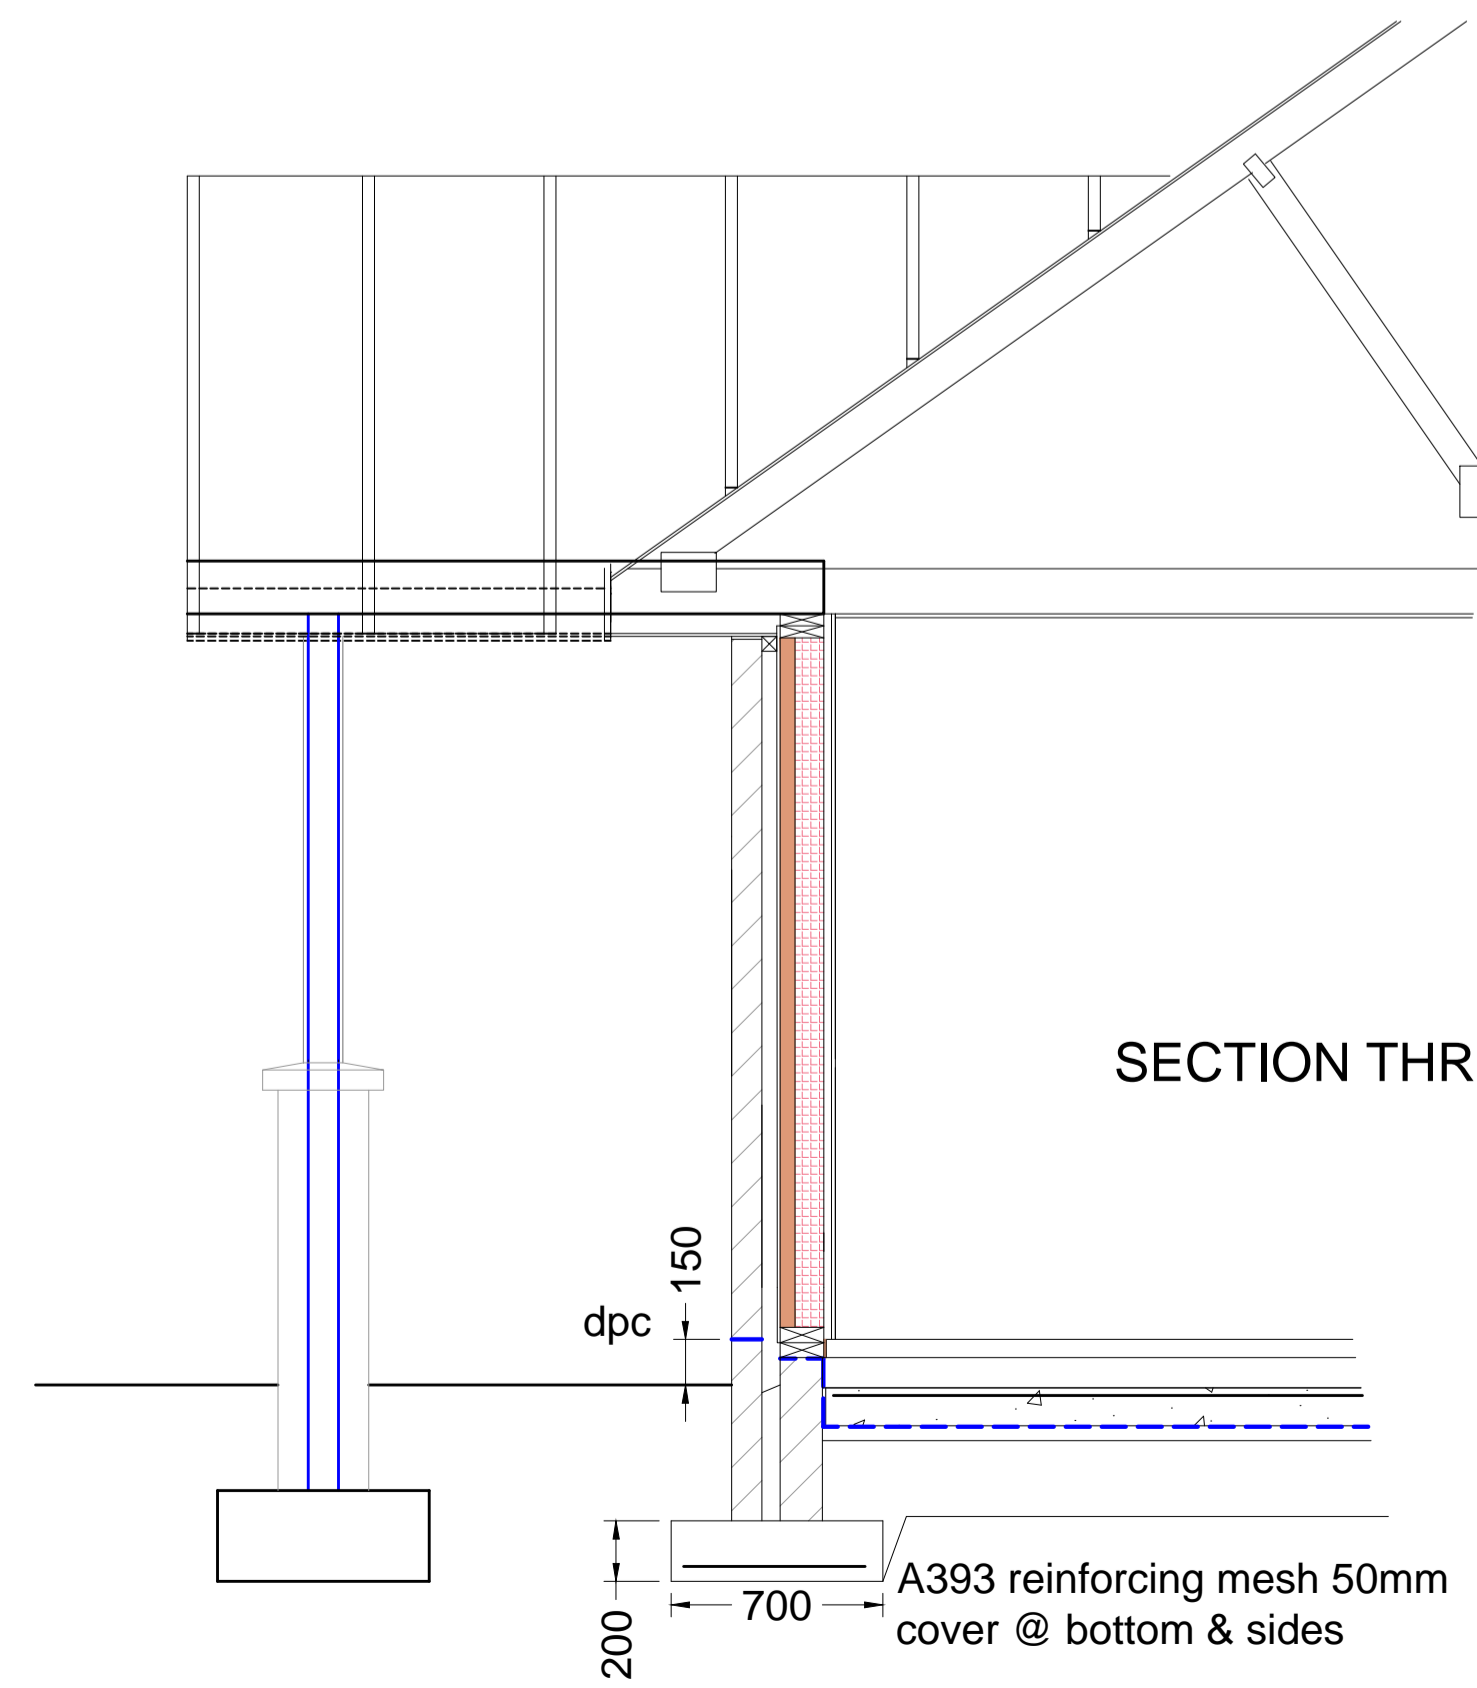

SECTION THRO C-C 1:25



D K MELDRUM LTD
ARCHITECTURAL SERVICES
BUILDING CONSULTANCY

Mob: 07800841674
E-Mail: Dmeldrum1957@aol.com
Office: THE DRUM
10 Cheynes Lane
Turrieff
AB53 4FQ

DRAWING DETAILS

Proposals: Dwelling
Scale as detailed
Date 31/01/2024
Drawn DKM
REF No 3BW

PROJECT DETAILS

Erection of dwelling &
garage @
Site 3
Millmoos Nurseries
Turrieff for Mr R Duncan