

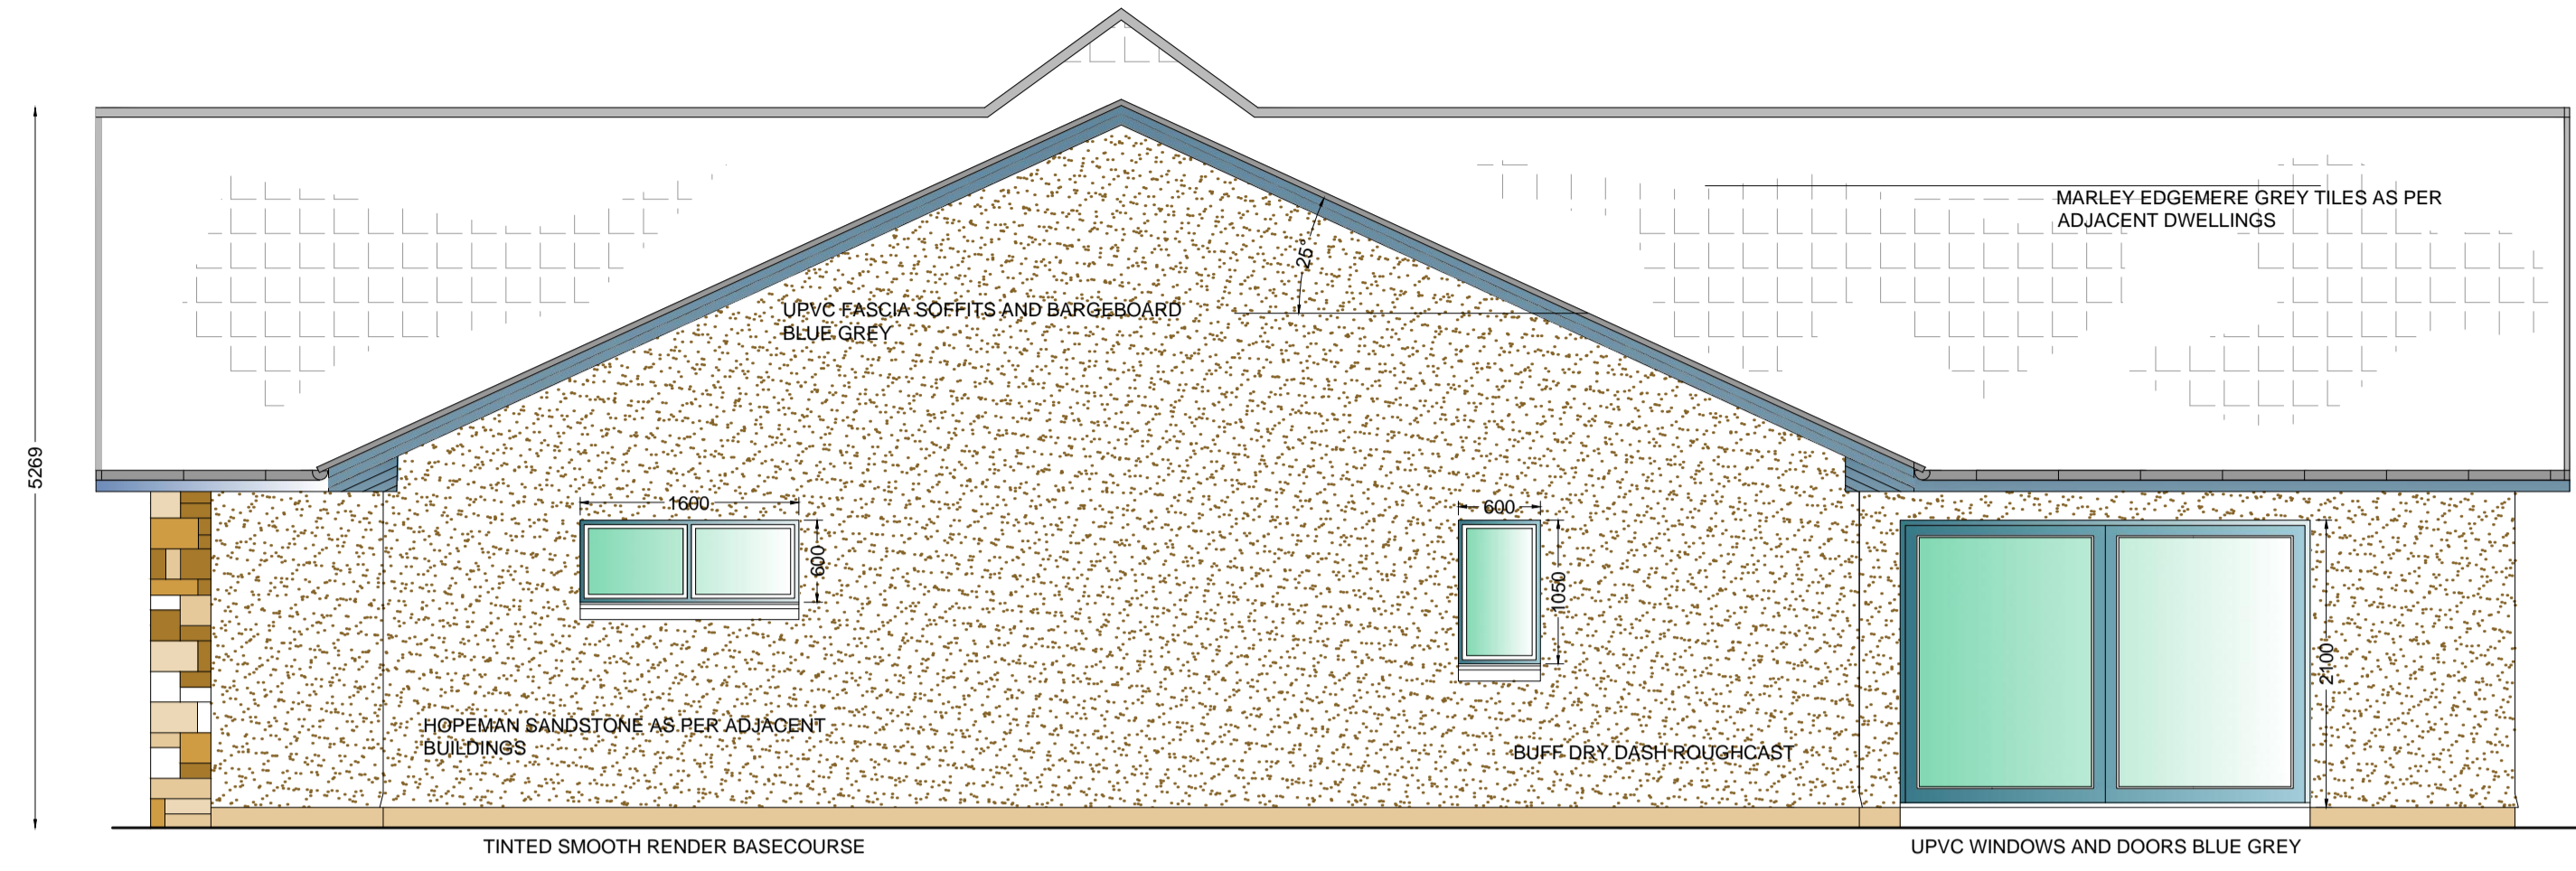



SCALE BAR 1:50

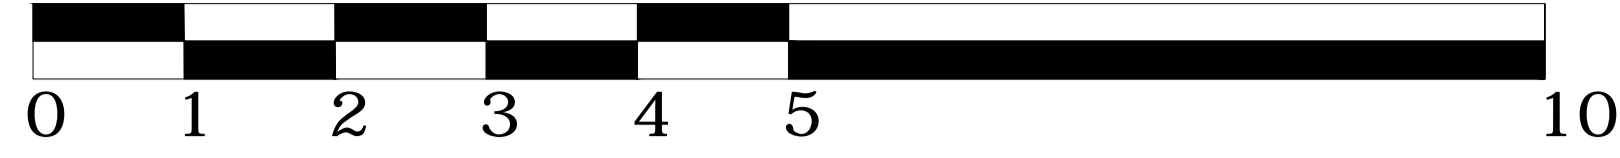


WEST ELEVATION 1:50

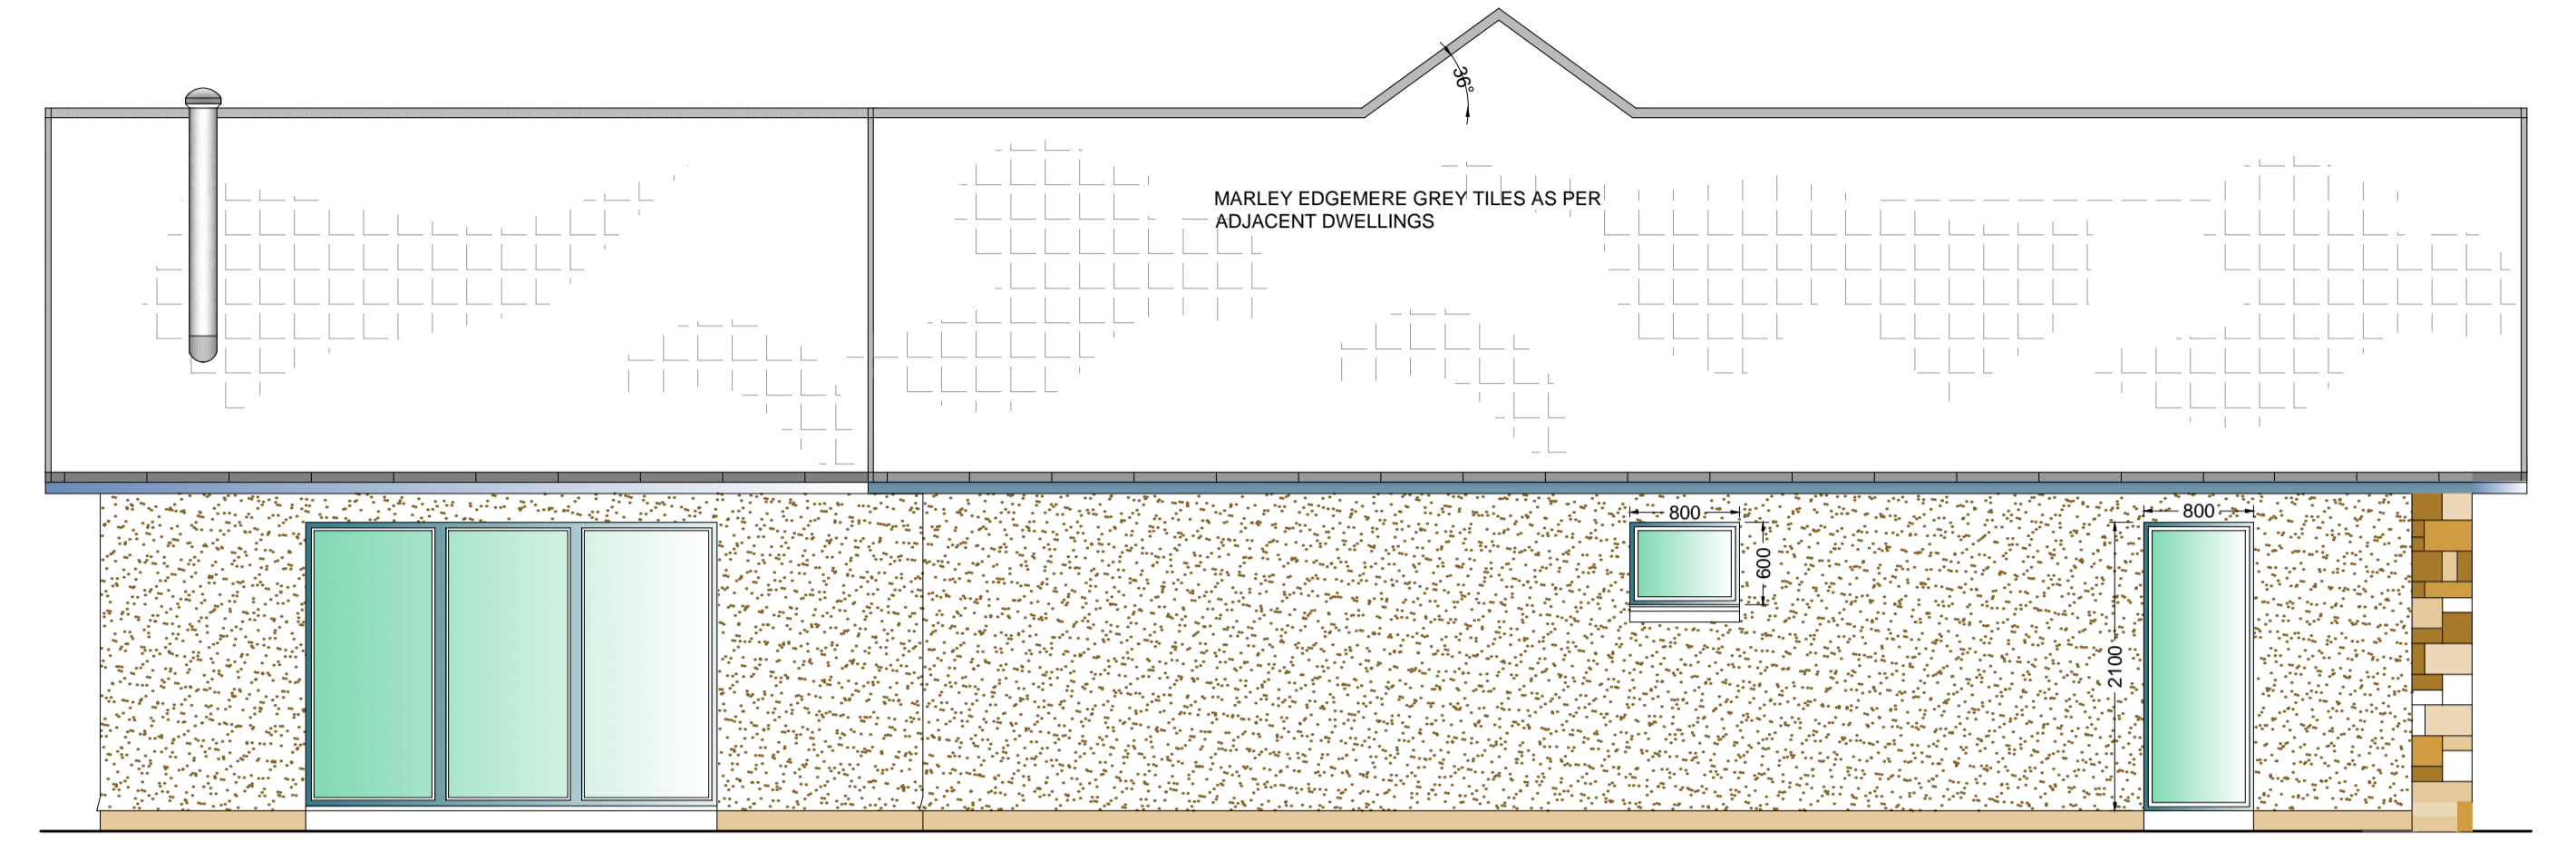

EAST ELEVATION 1:50

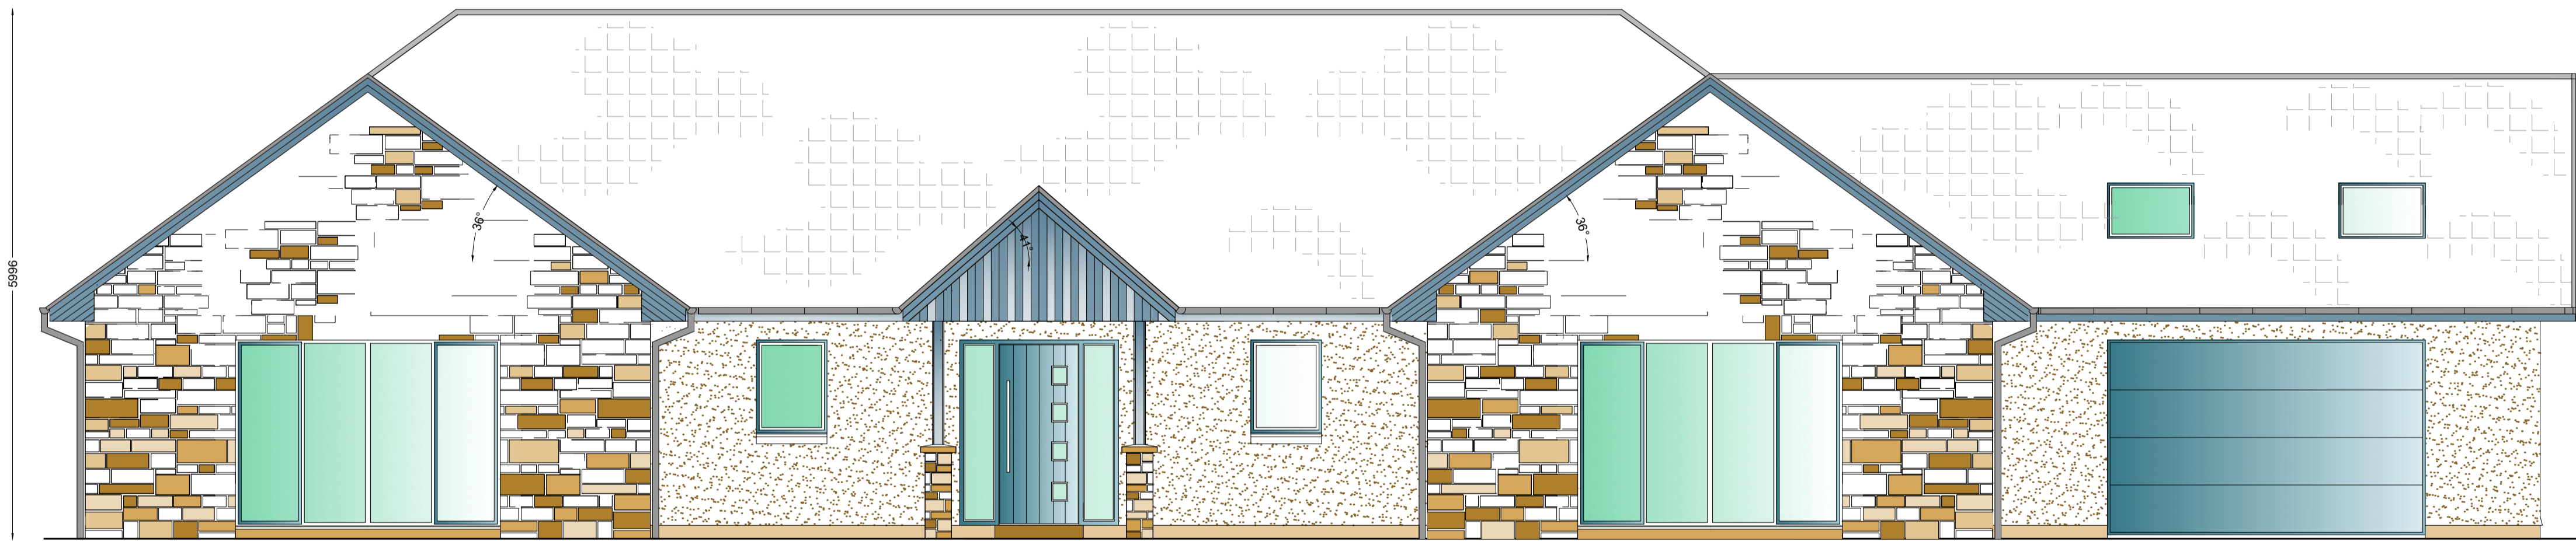

NORTH ELEVATION 1:50

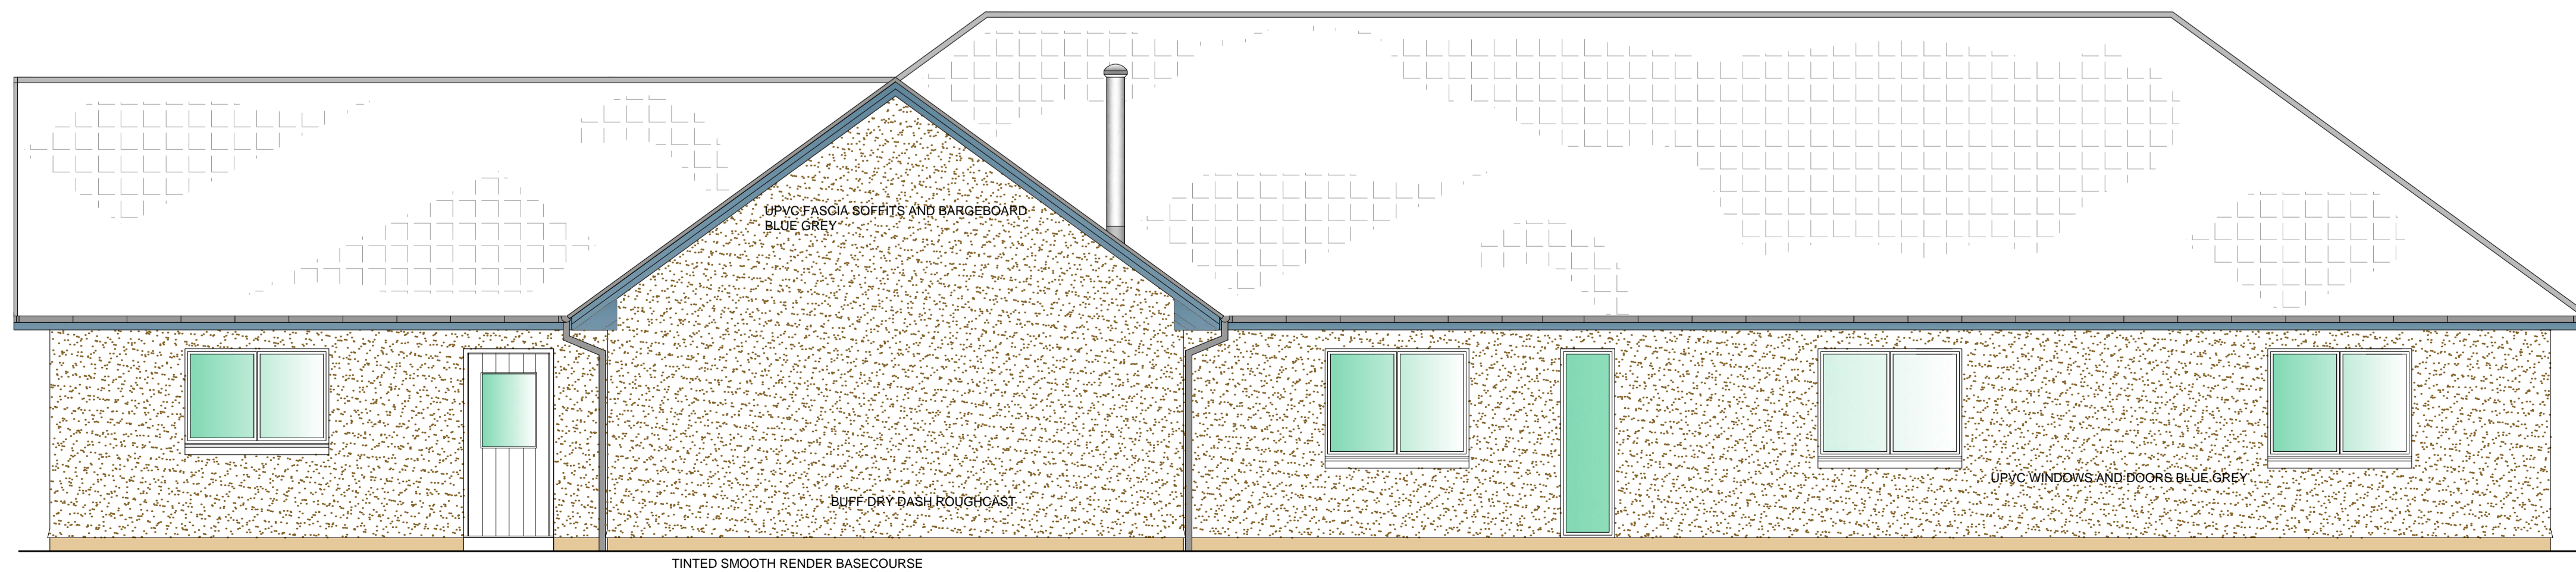

SOUTH ELEVATION 1:50



D K MELDRUM LTD
ARCHITECTURAL SERVICES
BUILDING CONSULTANCY

Mob: 07800841674
E-Mail: Dmeldrum1957@aol.com
Office: THE DRUM
10 Cheynes Lane
Turrieff
AB53 4FQ

DRAWING DETAILS

Proposals: Dwelling
Scale as detailed
Date 31/01/2024
Drawn DKM
REF No 2BW

PROJECT DETAILS

Erection of dwelling &
garage @
Site 3
Millmoss Nurseries
Turrieff for Mr R Duncan