





SCALE BAR 1:100

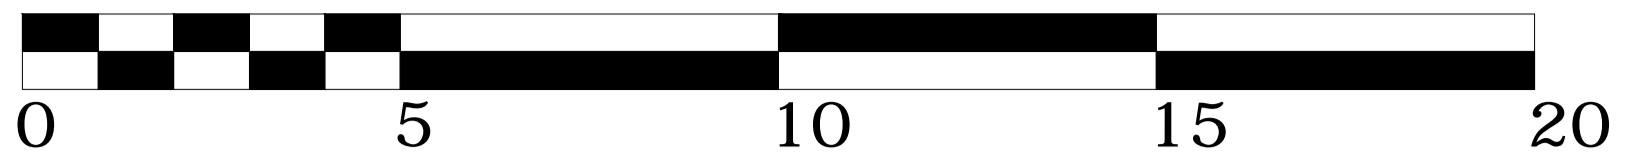


SCALE BAR 1:50

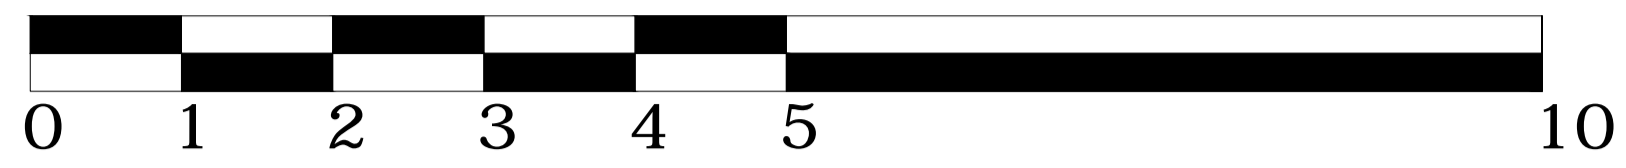

FLOOR PLAN 1:50

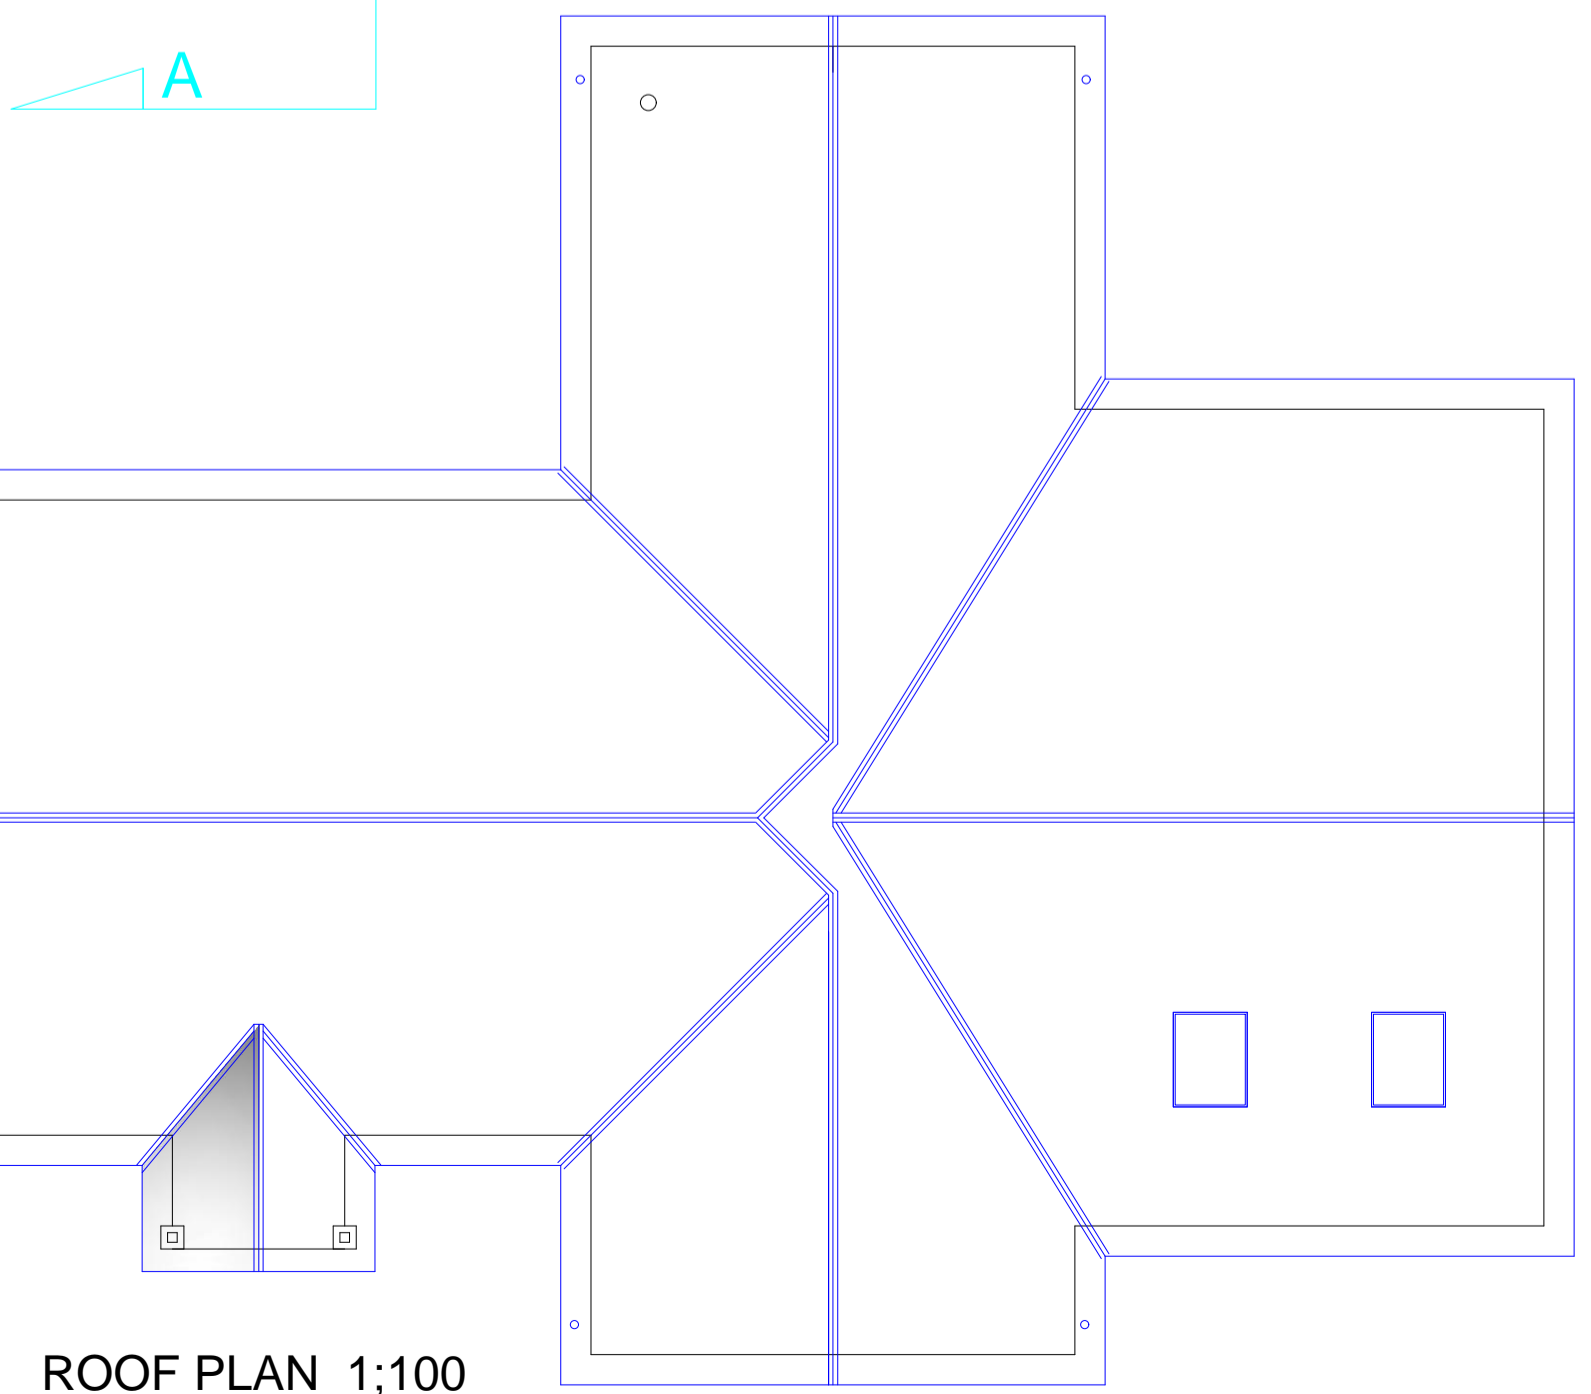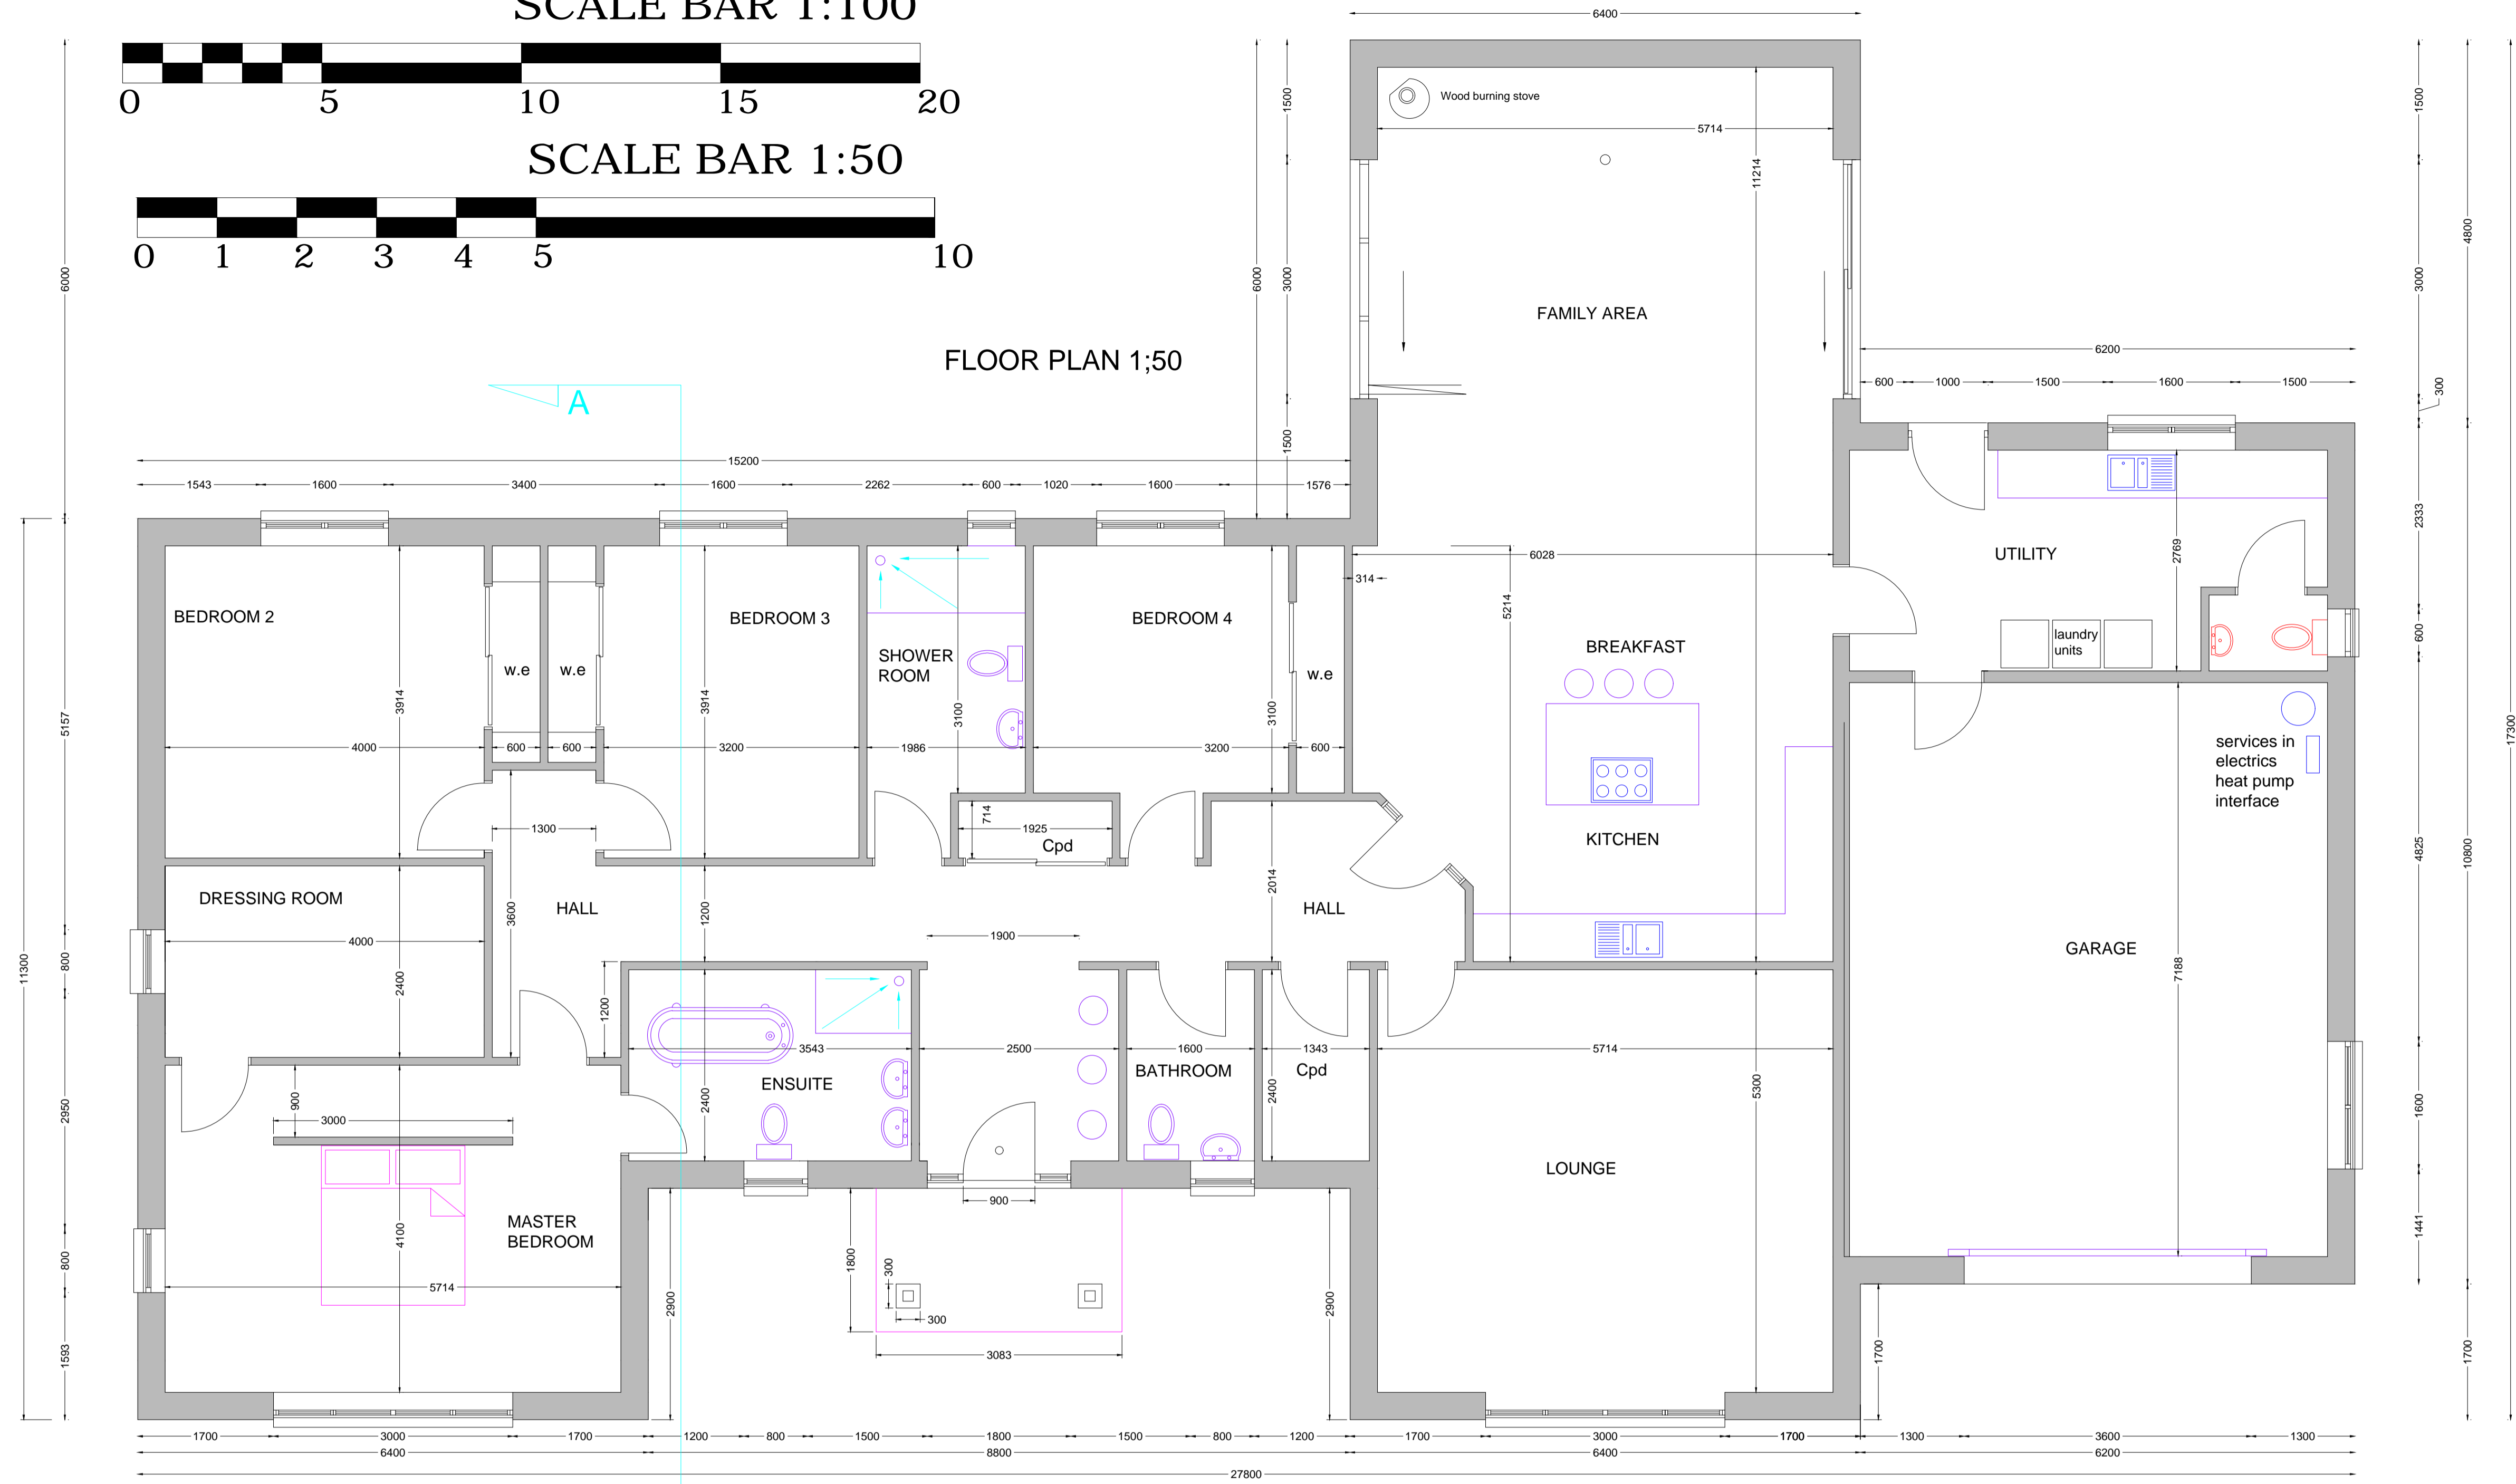

ROOF PLAN 1:100

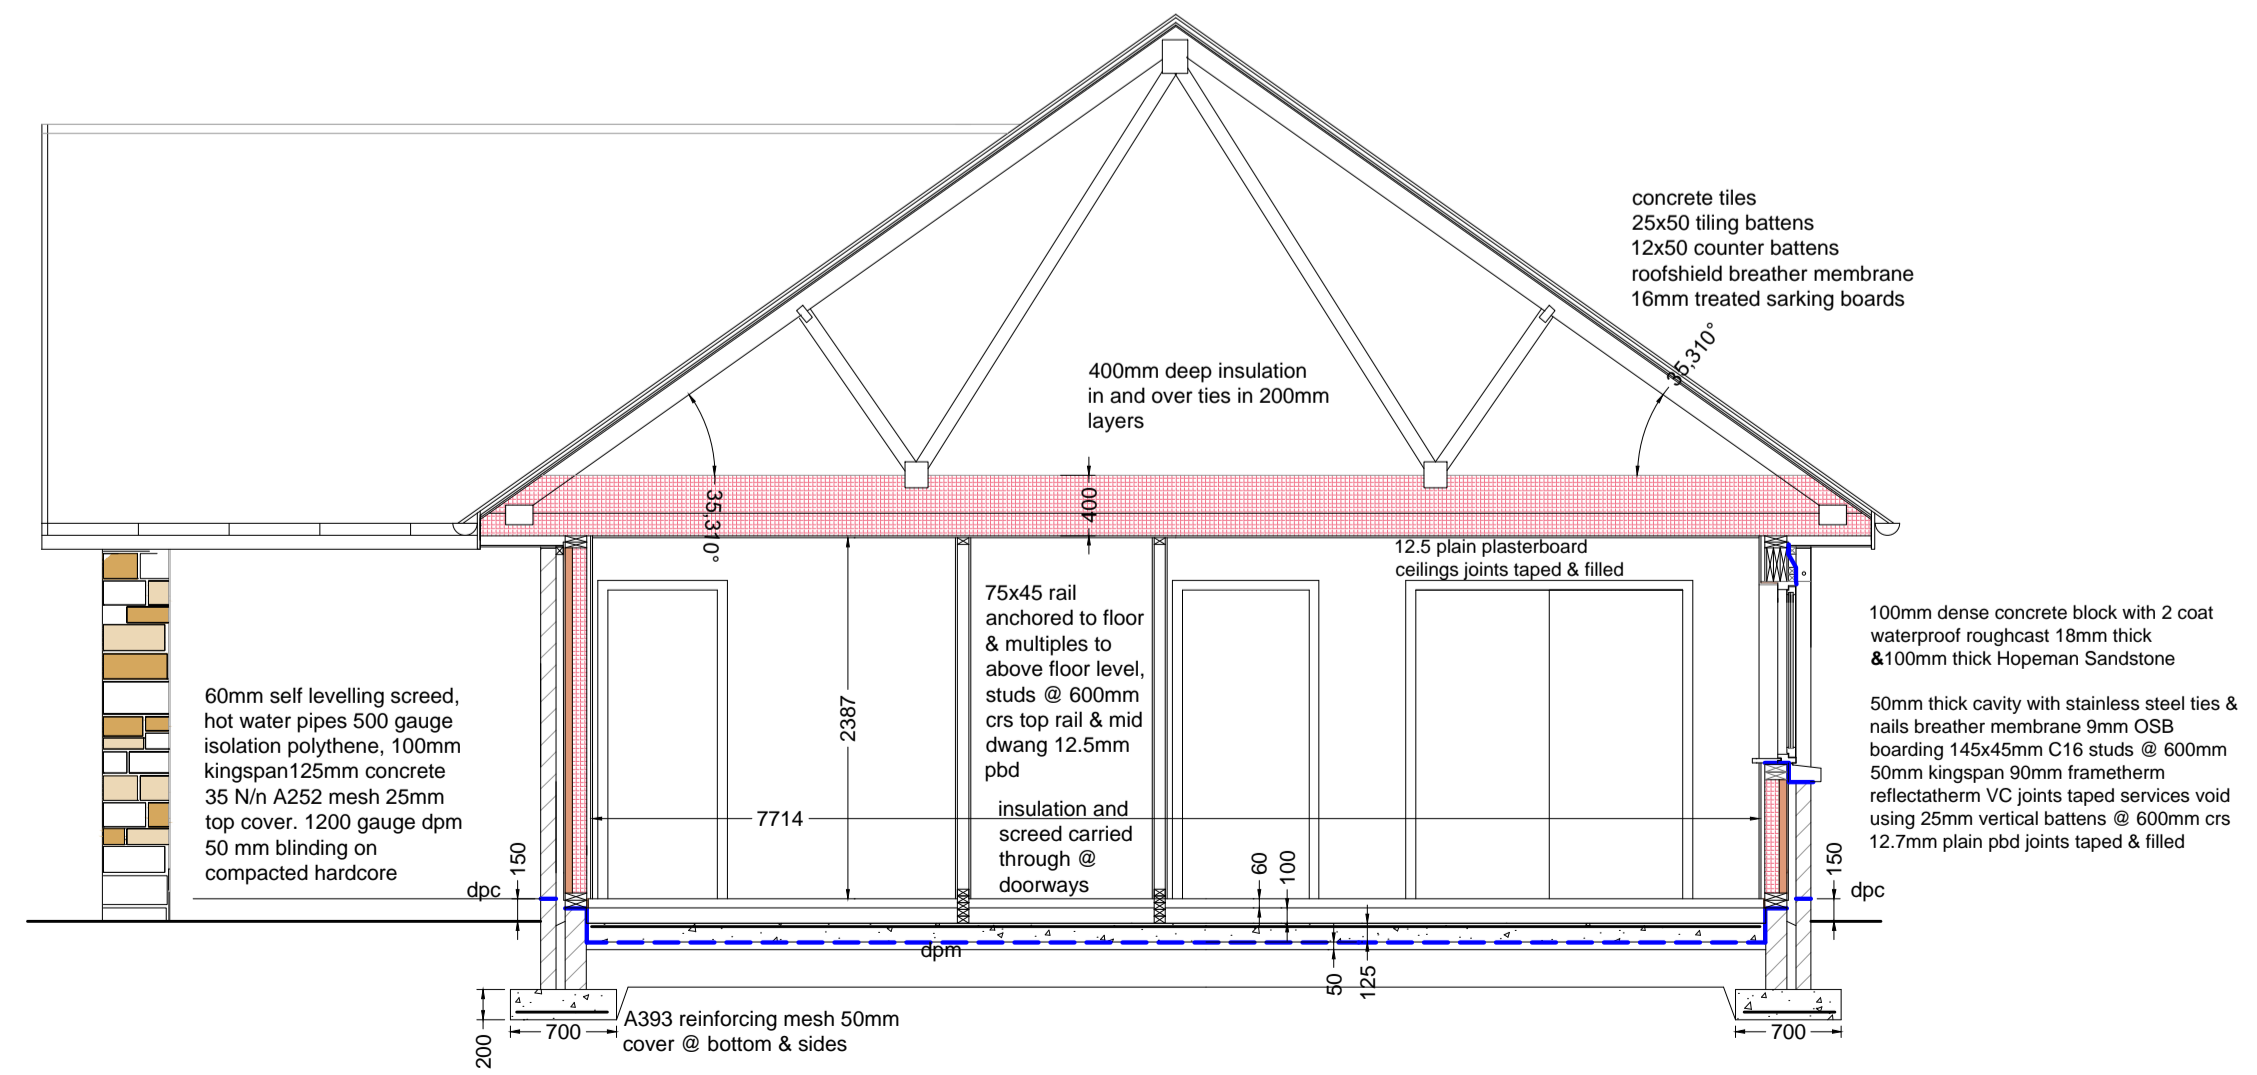

SECTION THROUGH A-A 1:50



D K MELDRUM LTD  
ARCHITECTURAL SERVICES  
BUILDING CONSULTANCY

Mob: 07800841674  
E-Mail: Dmeldrum1957@aol.com  
Office: THE DRUM  
10 Cheynes Lane  
Turriff  
AB53 4FQ

**DRAWING DETAILS**

Proposals: Dwelling  
Scale as detailed  
Date 31/01/2024  
Drawn DKM  
REF No 1BW

**PROJECT DETAILS**

Erection of dwelling &  
garage @  
Site 3  
Millmoos Nurseries  
Turriff for Mr R Duncan