


# Rycon



## SITE PLAN 1:100

& landscaping

## SCALE BAR 1:100

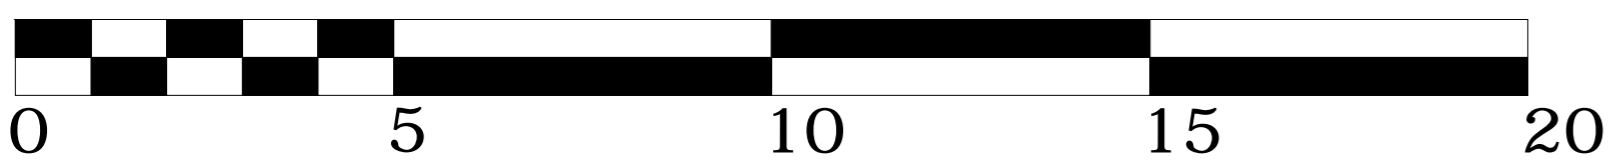

D K MELDRUM LTD  
ARCHITECTURAL SERVICES  
BUILDING CONSULTANCY

Mob: 07800841674  
E-Mail: Dmeldrum1957@aol.com  
Office: THE DRUM  
10 Cheynes Lane  
Turriff  
AB53 4FQ

### DRAWING DETAILS

Proposals: Dwelling  
Scale as detailed  
Date 31/01/2024  
Drawn DKM  
REF No 5BW

### PROJECT DETAILS

Erection of dwelling &  
garage @  
Site 3  
Millmoss Nurseries  
Turriff for Mr R Duncan

Hard landscaping patio areas fencing and drive layout  
soft landscaping lawns and existing raised ground levels  
with established copper beech trees forming high hedges