



Drawing to be scaled for planning purposes only. Dimensions must not be scaled from this drawing for construction. All dimensions to be checked prior to commencing work or prior to any components being manufactured. Any discrepancy to be reported. All work and material to comply fully with all current & relevant British Standards Codes of Practice, building regulations, IEE regulations and all HSE acts.


Revisions	Rev	Date	Comment
A	Feb '24	Boundary Line Reverted to Solid, Section Lines Shown	

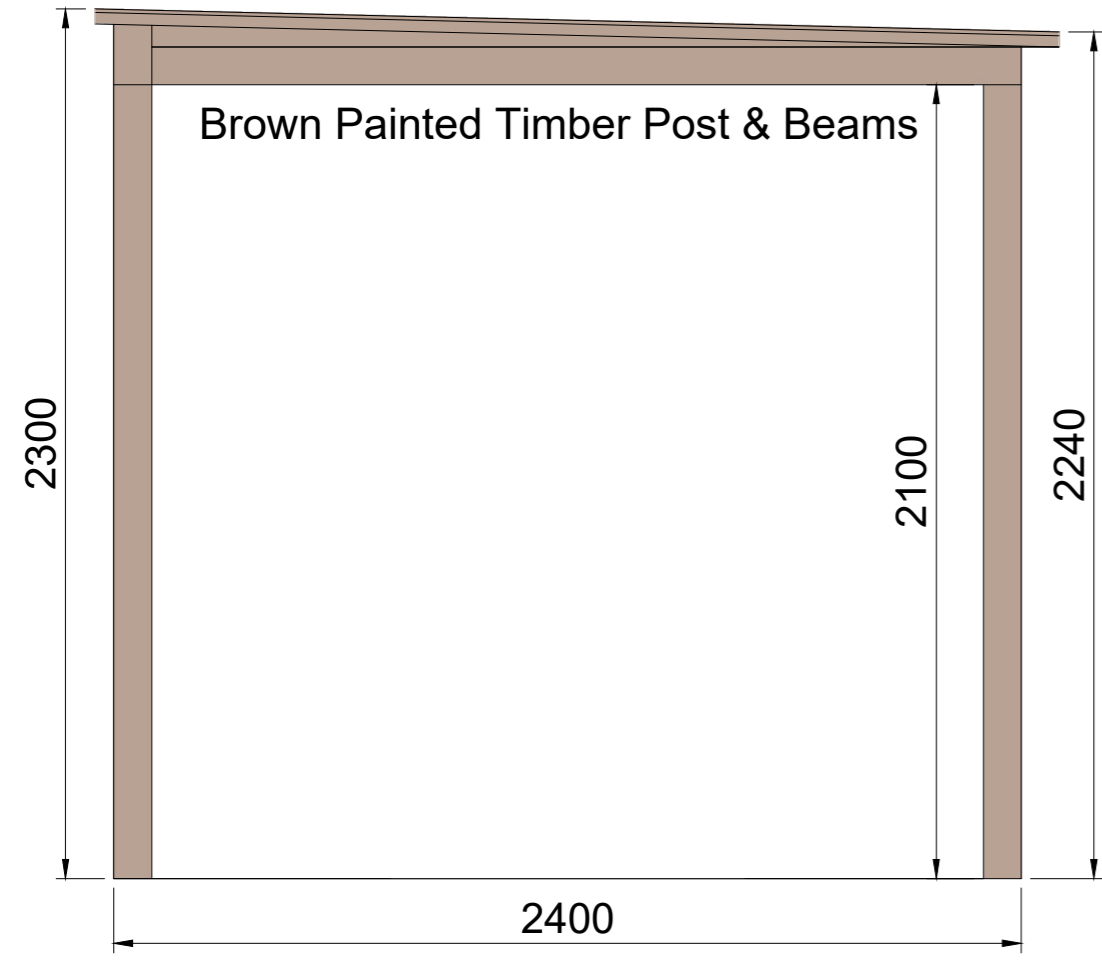


North Elevation

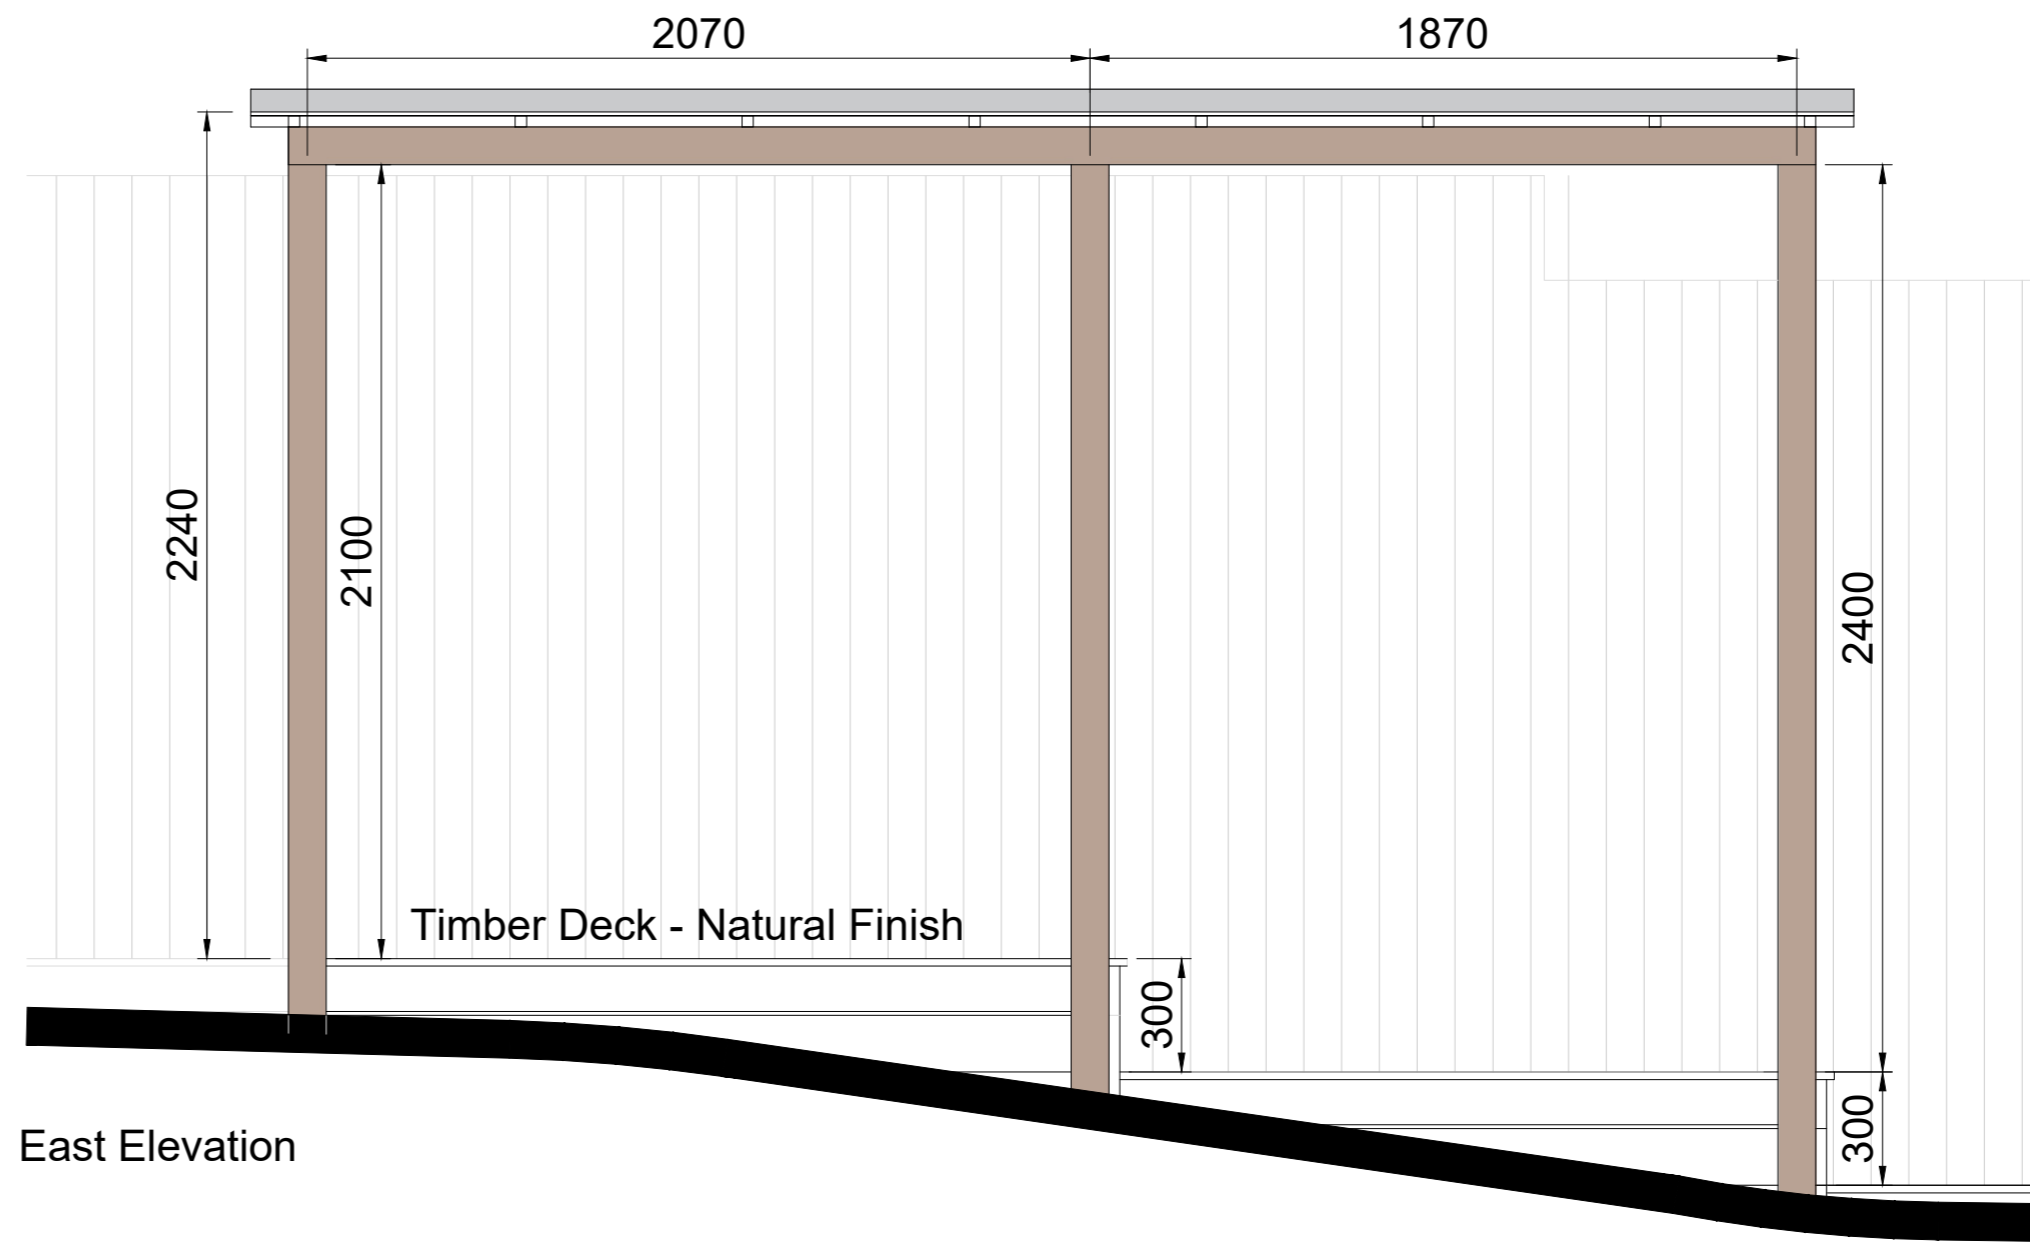


East Elevation

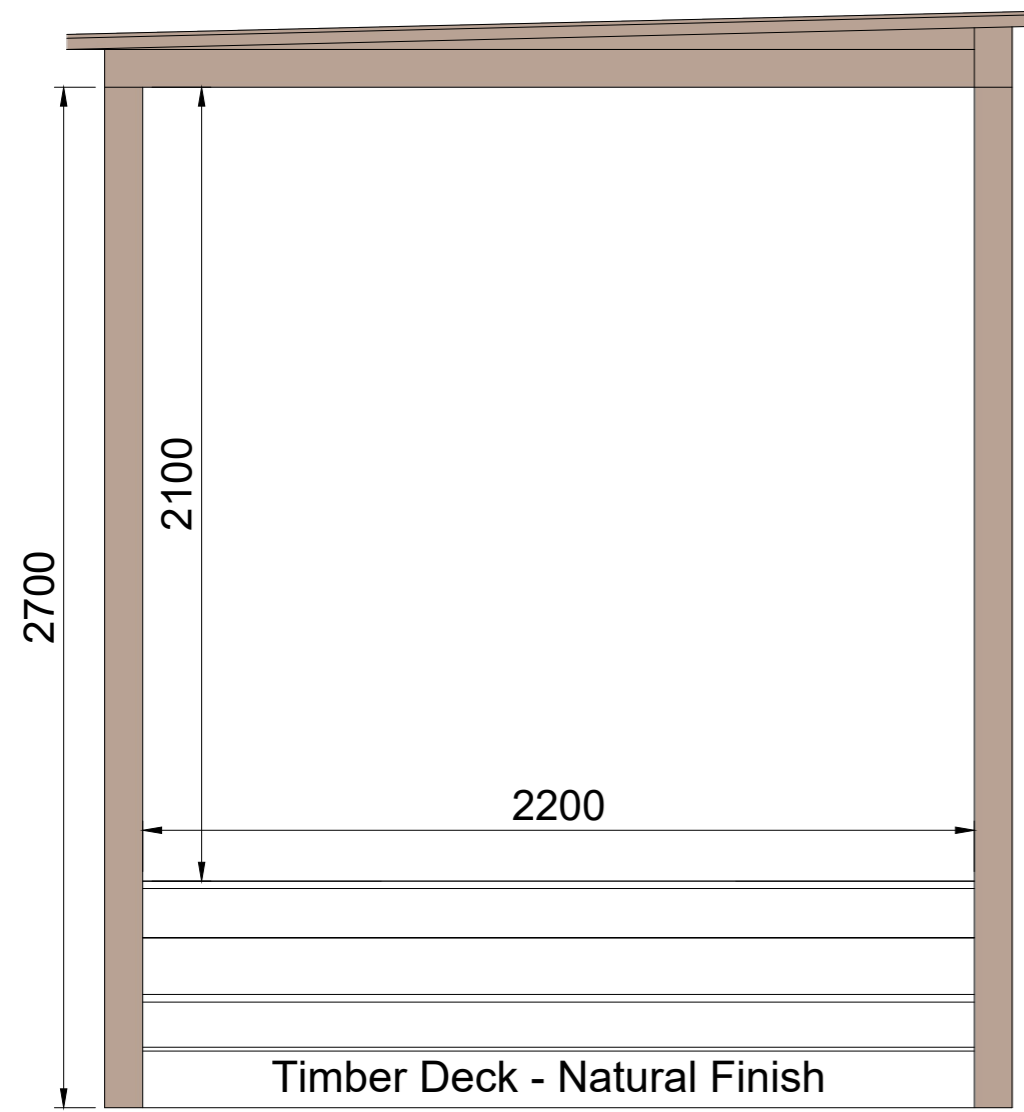

South Elevation

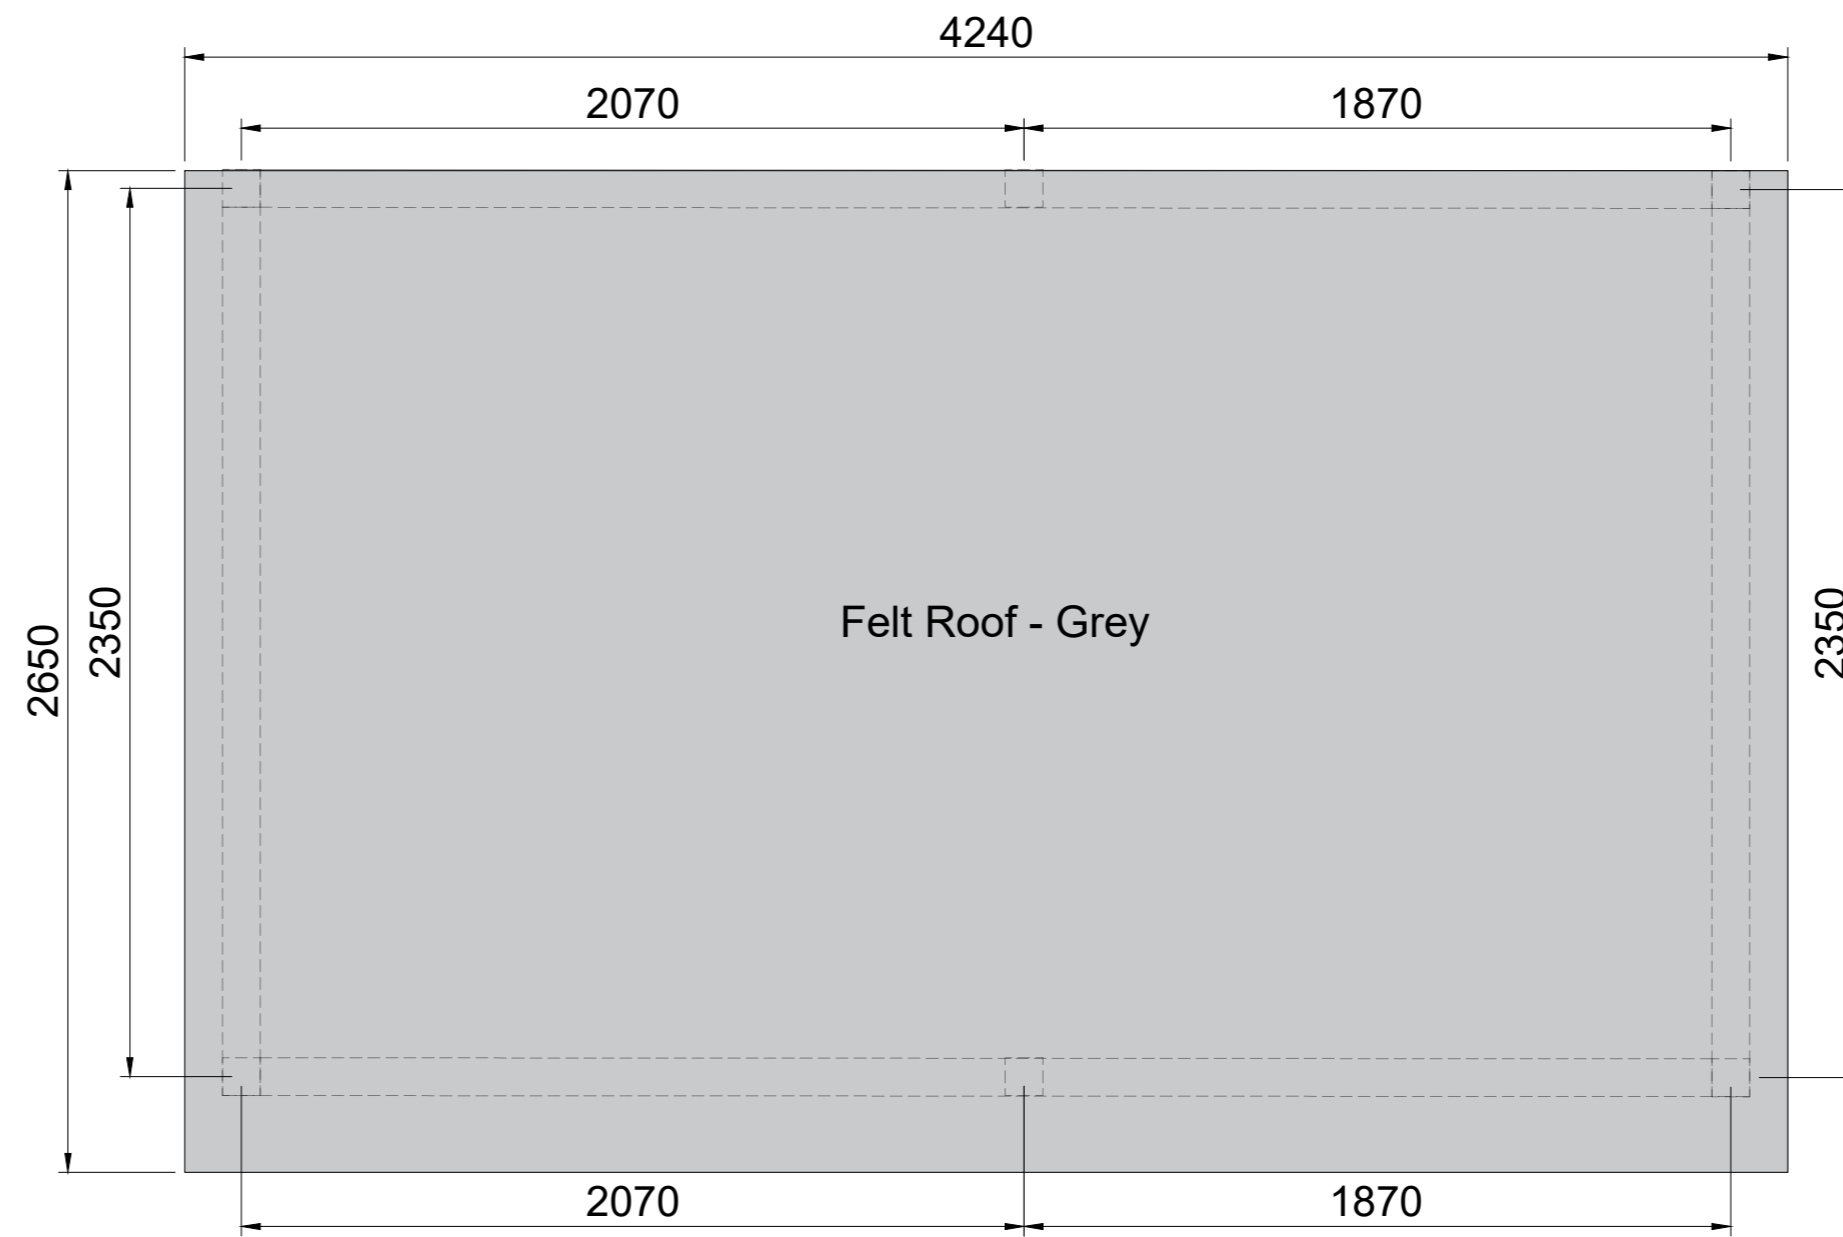

Roof Plan

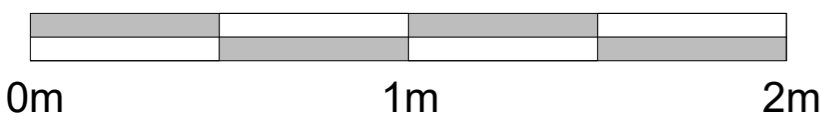

MGA ARCHITECTURE
www.mgaarchitecture.co.uk

Project
Mains View Land
Change of Use
Mr & Mrs Louw

Drawing
Post & Beam Structure
Plans / Elevations / Specifications

Date Feb 2024 Scales 1:20

Project Nr. 1369 Drawing Nr. 104 Rev. **

22 Rubislaw Terrace, Aberdeen, AB10 1XE - 01224 643117 - office@m-ga.co.uk
This drawing is copyright of Michael Gilmore Associates Ltd. ©