




Drawing to be scaled for planning purposes only. Dimensions must not be scaled from this drawing for construction. All dimensions to be checked prior to commencing work or prior to any components being manufactured. Any discrepancy to be reported. All work and material to comply fully with all current & relevant British Standards Codes of Practice, building regulations, IEE regulations and all HSE acts.

Revisions	Rev	Date	Comment
	A	Feb '24	Boundary Line Reverted to Solid, Section Lines Shown, Spot Heights Shown
	B	Feb '24	Title Rectified

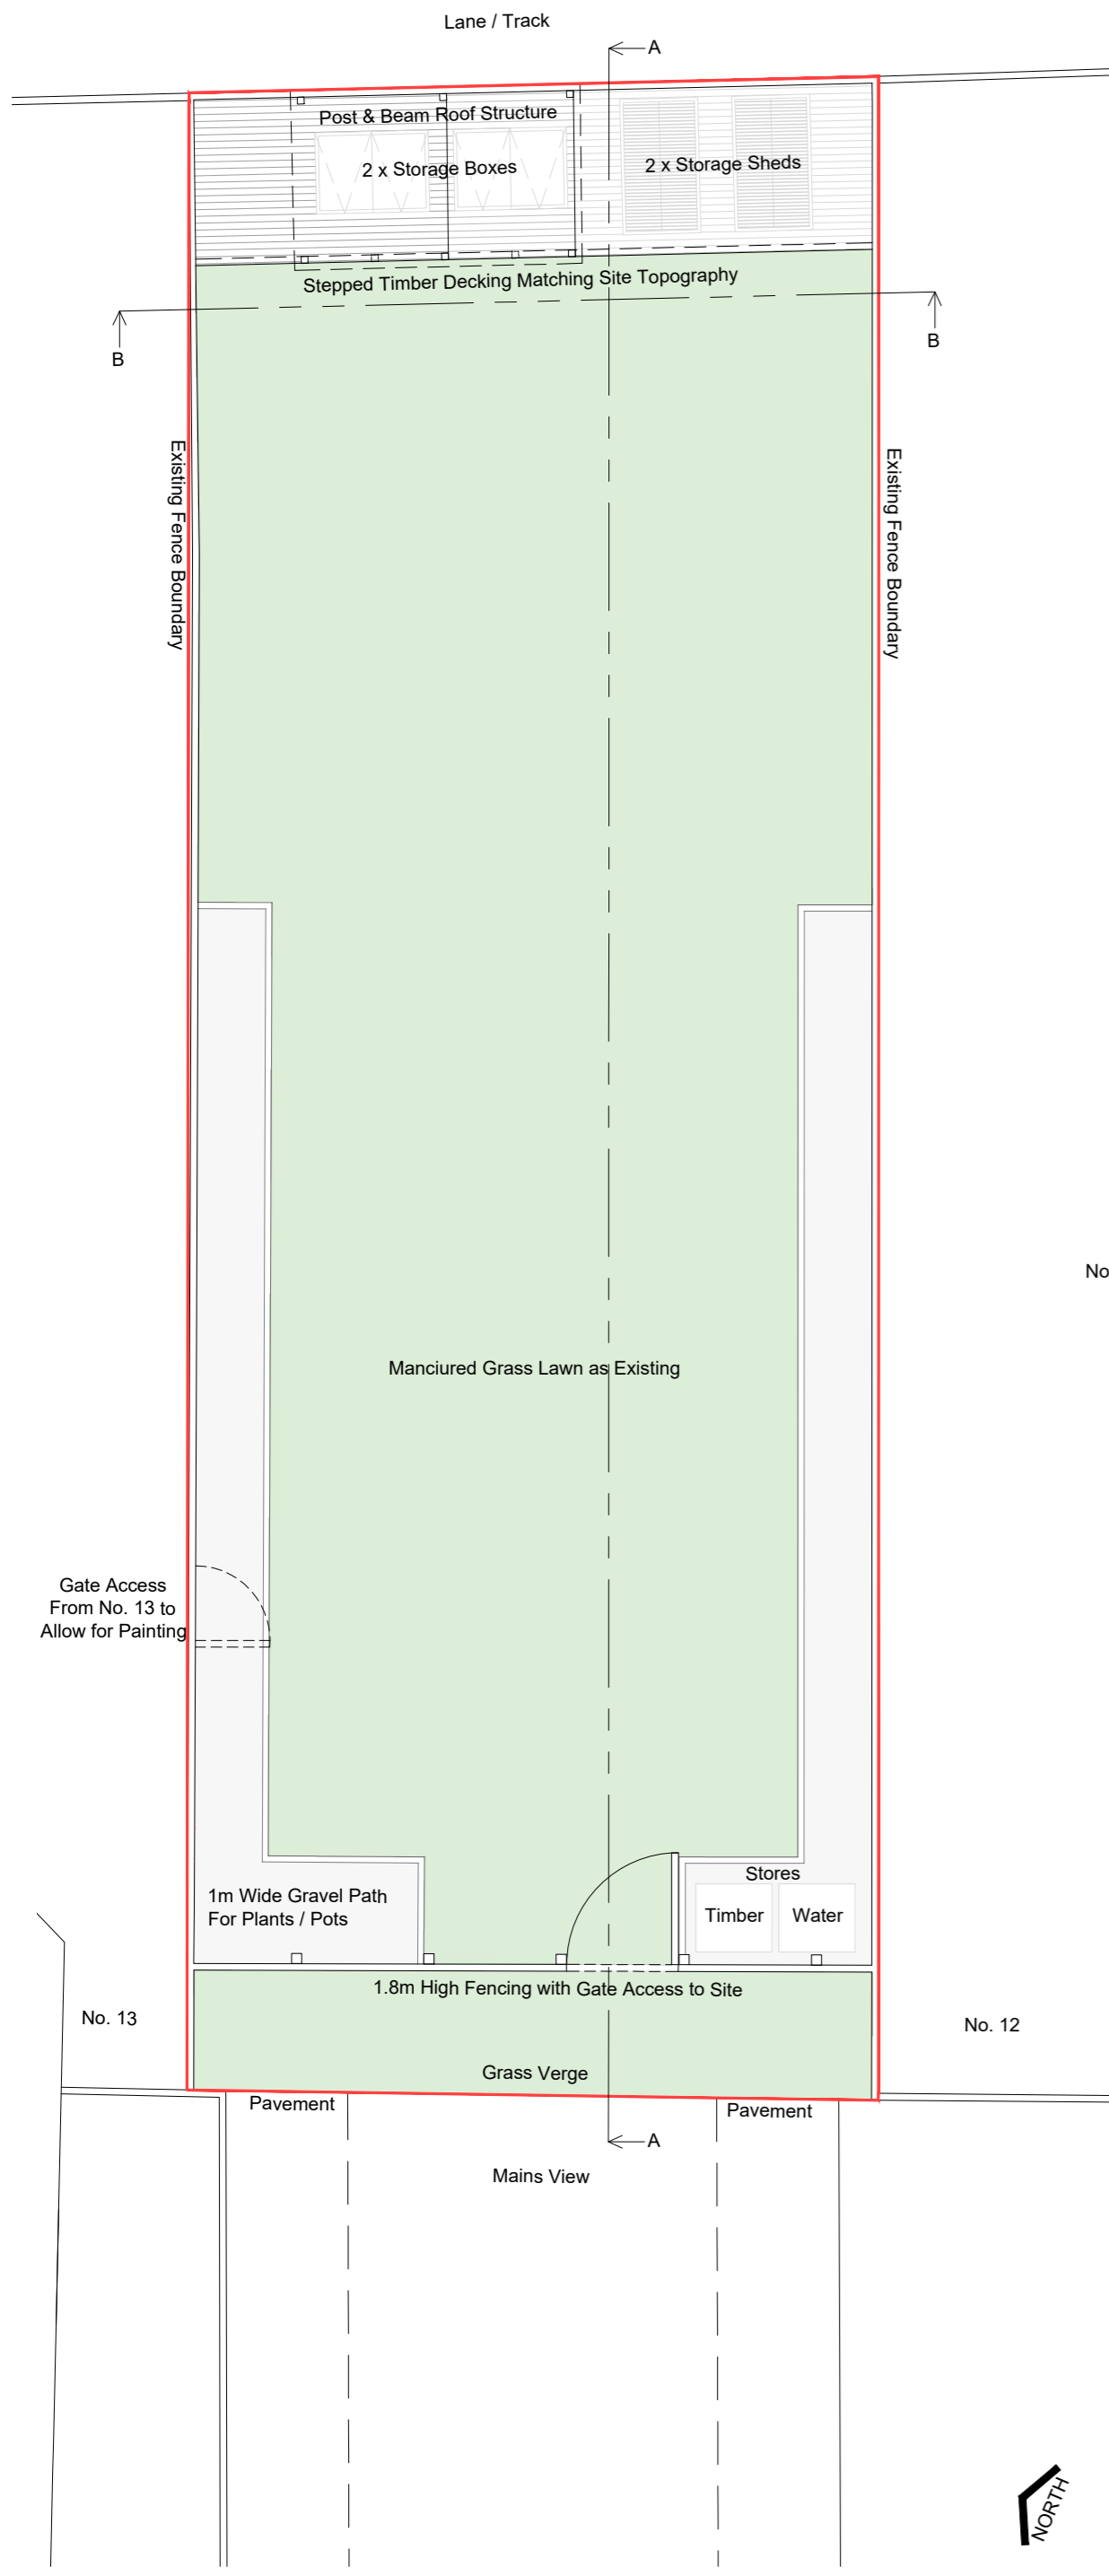


Site Plan 1:100

Site Area = 301m²

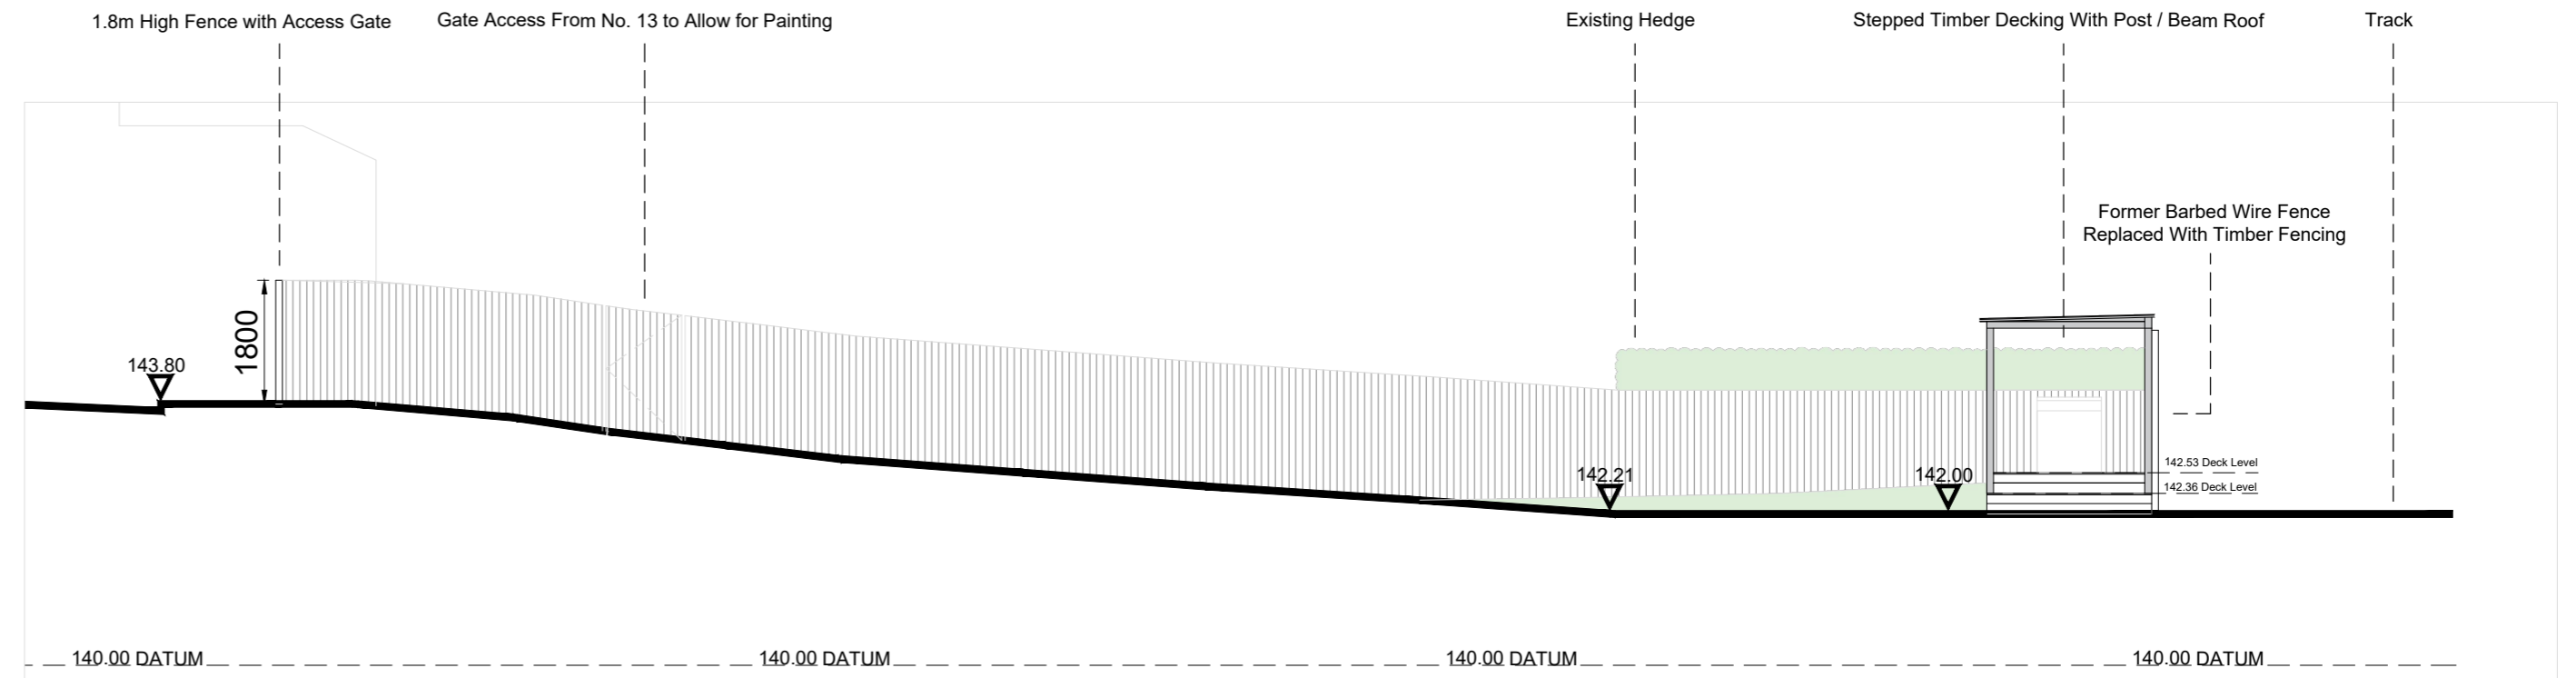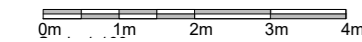


South Elevation / Section 1:100

Proposed Ground Level Across Site to Remain as Existing

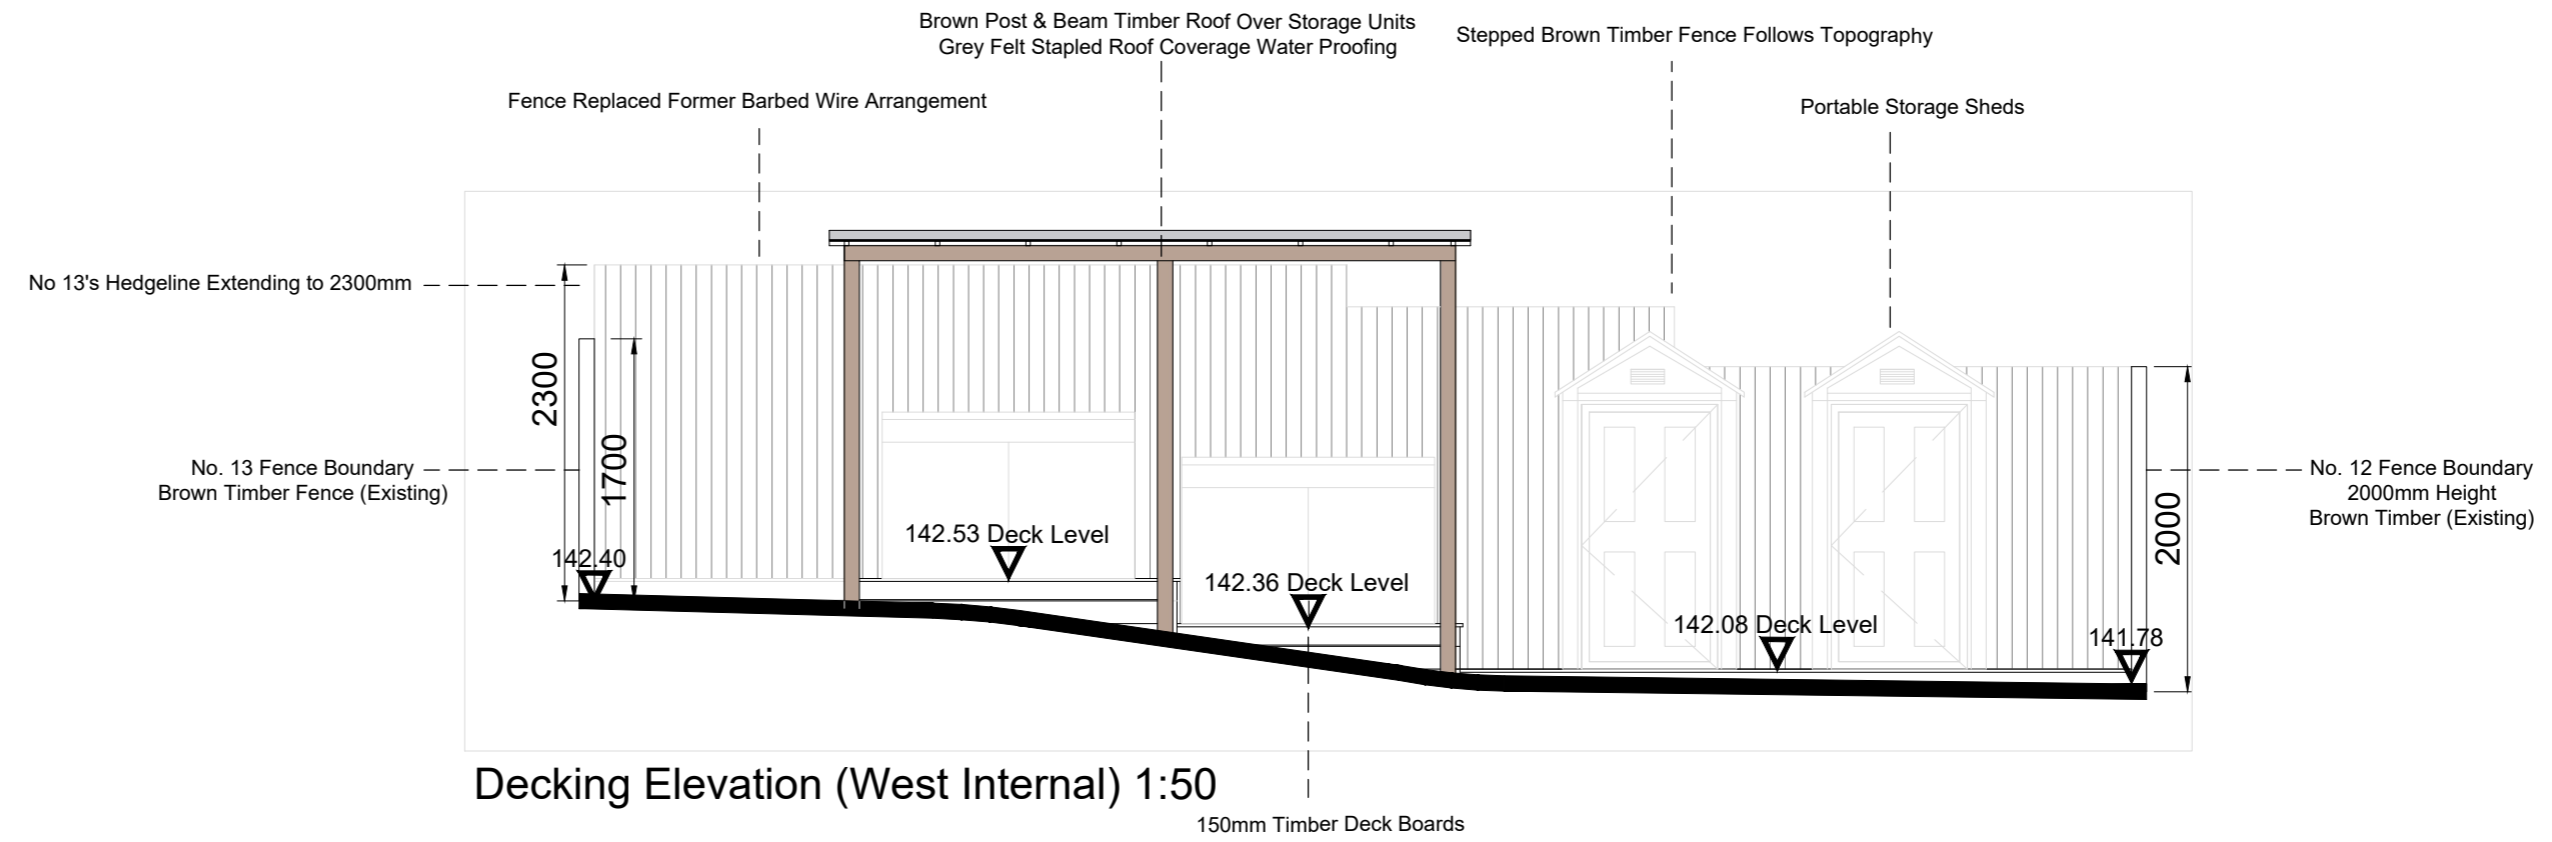

Decking Elevation (West Internal) 1:50

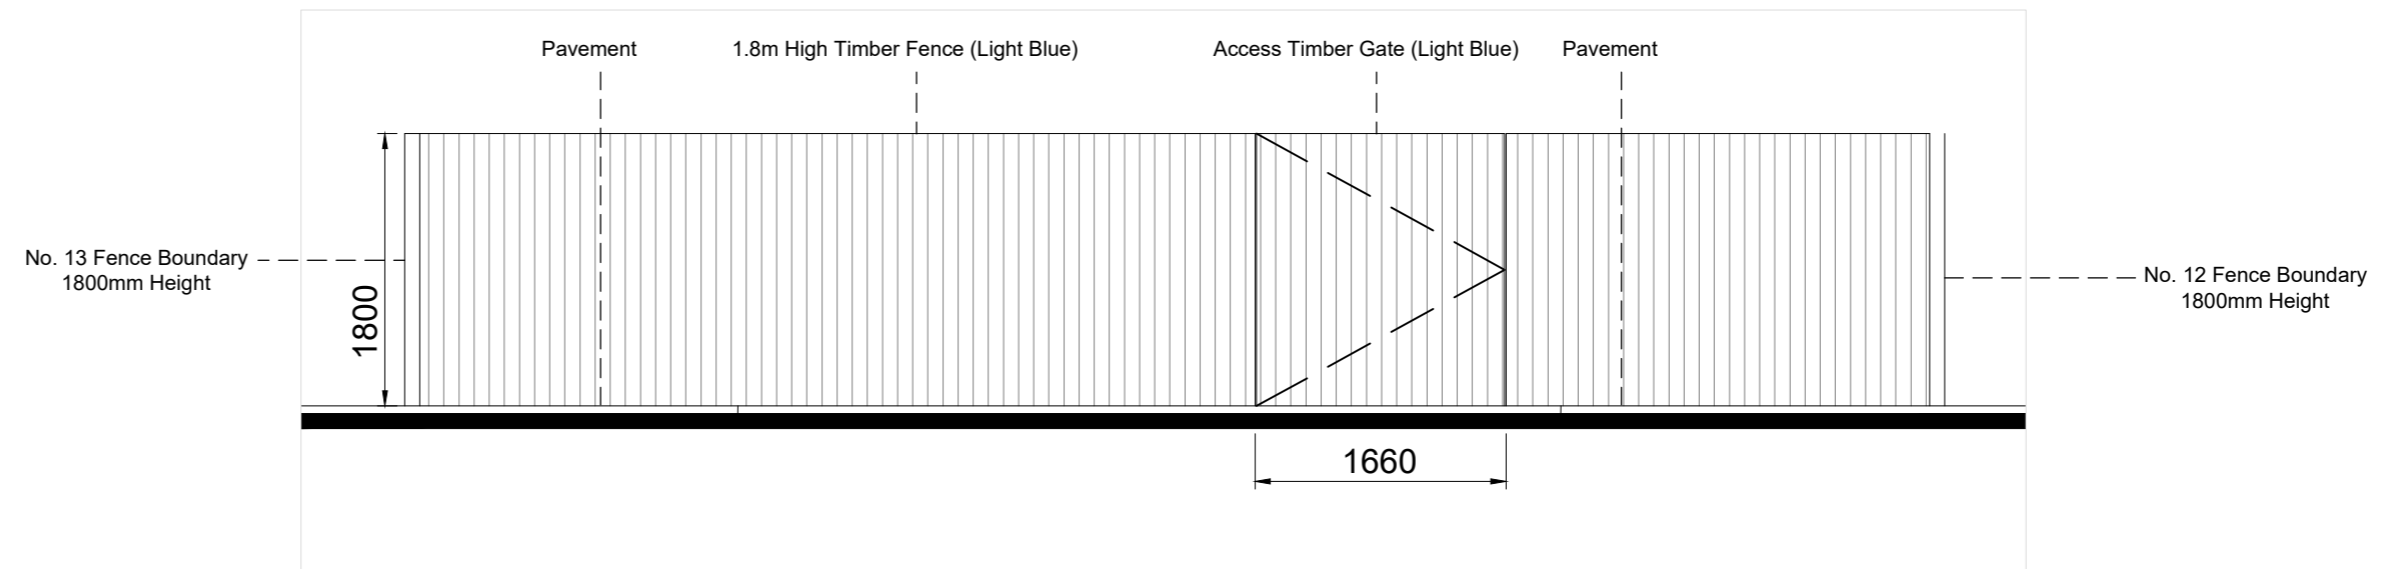

West Elevation 1:50



MGA ARCHITECTURE
www.mgaarchitecture.co.uk

Project
Mains View Land Change of Use
Mr & Mrs Louw

Drawing
Site Plan & Elevations

Date **Feb 2024** Scales **1:100 / 1:50**

Project Nr. **1369** Drawing Nr. **101** Rev. **B**

22 Rubislaw Terrace, Aberdeen, AB10 1XE - 01224 643117 - office@m-ga.co.uk
This drawing is copyright of Michael Gilnour Associates Ltd. ©