


100MM Hardcore blinded with sand and paving slabs laid on full bedding 1/3 cement sand mortar

CYCLE STORE CROSS SECTION

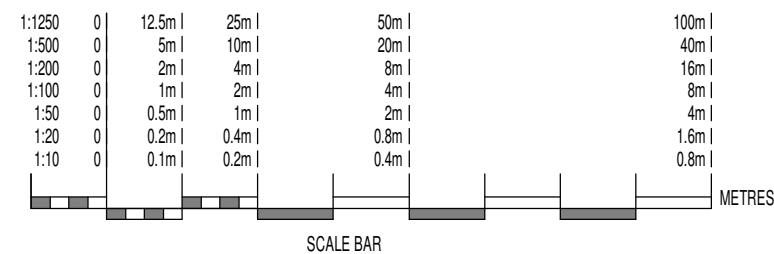

C
B
A

REVISIONS

DATE

DC BLAYNEY ASSOCIATES LIMITED
ARCHITECTURAL DESIGN AND CHARTERED BUILDING SURVEYORS
COMPASS HOUSE, VISION PARK, CHIVERS WAY,
HISTON, CAMBRIDGE, CB24 9AD
TEL: Office 01223 257763 Fax: 01223 257800
MOBILE 07747 602055 Email: derek.blayney@virgin.net

CLIENT/SITE

1066 SITE
20-24 PIERCE LANE
FULBOURN
CAMBRIDGE

DETAILS

NEW CYCLE STORE

DRG.No. 29741/20

Scale: 1:50/1:20

DRAWN DCB CHECKED KB DATE APRIL 2022