



26 Pierce Lane

22-24 Pierce Lane

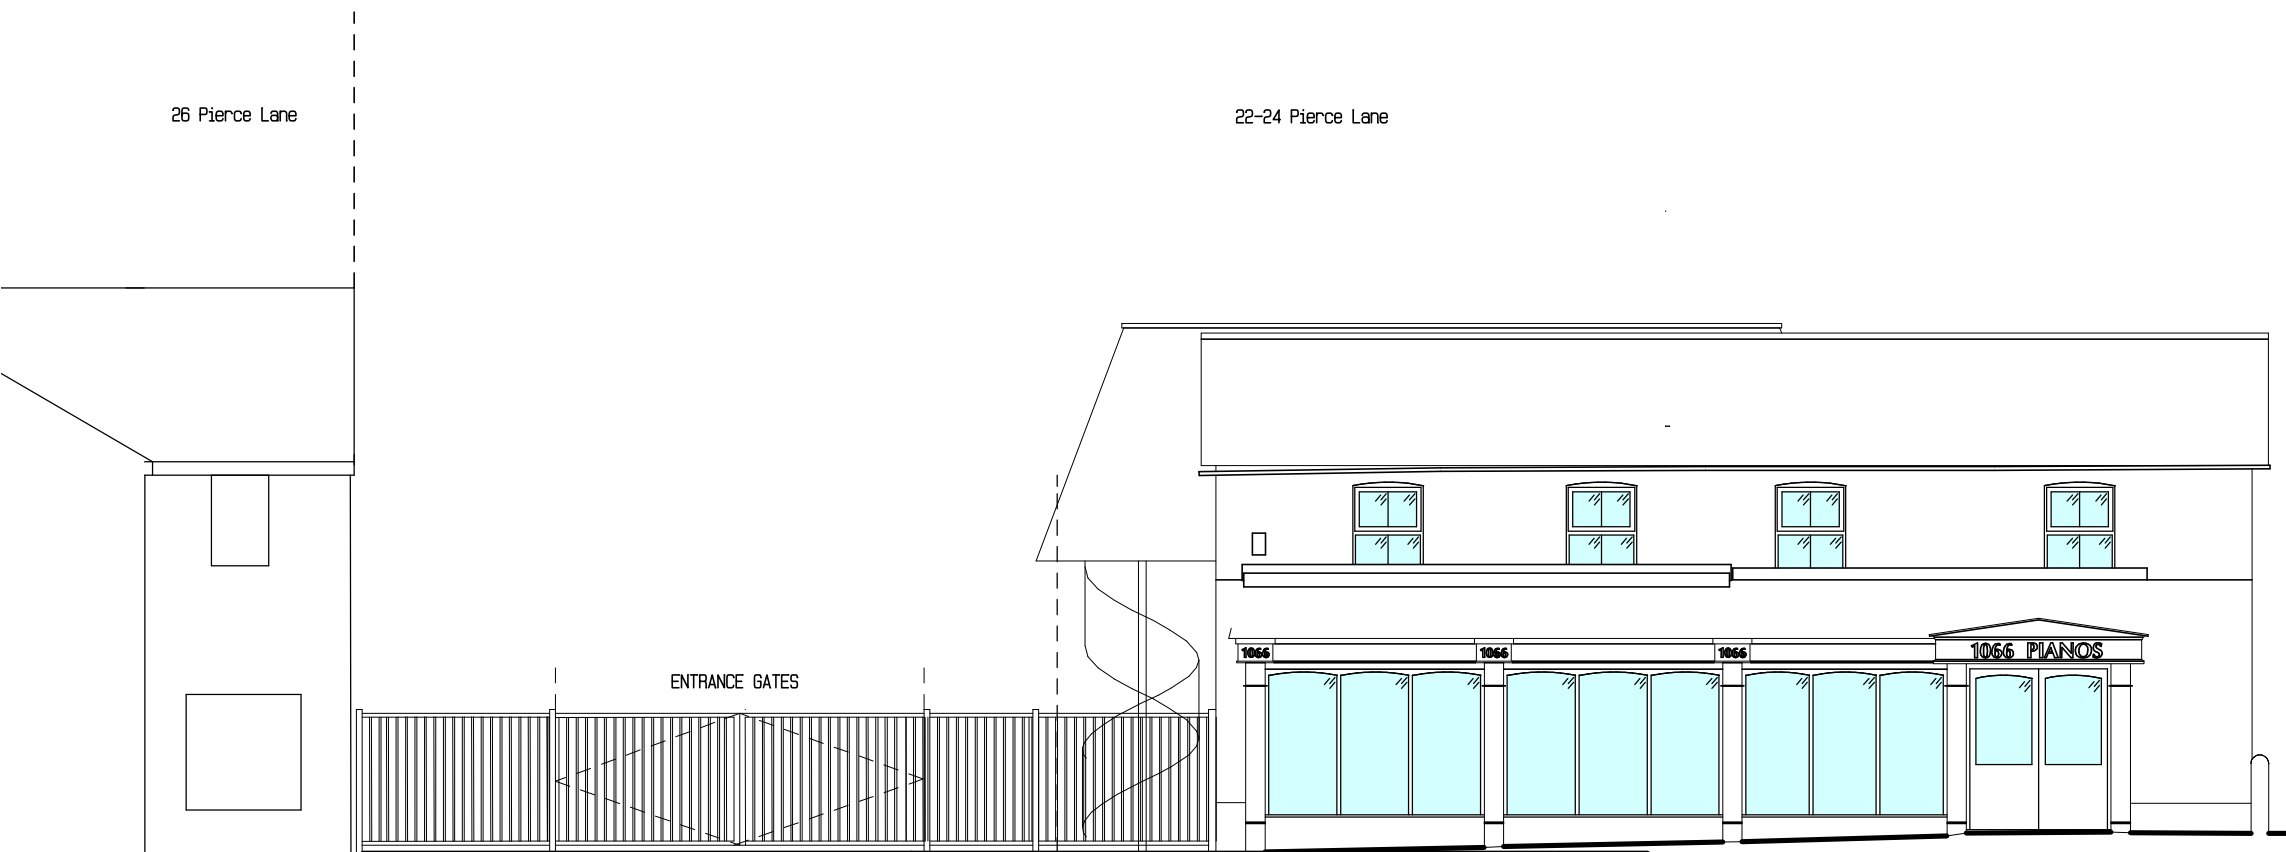

FRONT SOUTH ELEVATION

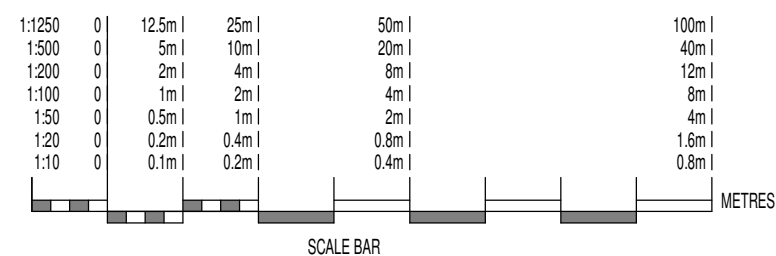

This Drawing is copyright & no unauthorised copying to be undertaken. Drawing belongs to DCB Associates.

G
F
E
D
C
B
A

REVISIONS

DATE



DCB ASSOCIATES LIMITED
 ARCHITECTURAL DESIGN AND CHARTERED BUILDING SURVEYORS
 COMPASS HOUSE, VISION PARK, CHIVERS WAY,
 HISTON, CAMBRIDGE, CB24 9AD
 TEL: Office 01223 257763 Fax: 01223 257800
 MOBILE 07747 602055 Email: derek.blayne@virgin.net

CLIENT/SITE

1066 PIANOS
20-24 PIERCE LANE
FULBOURN
CAMBRIDGE
CB21 5DL

DETAILS

ELEVATIONS
AS EXISTING

DRG.No. **29741/9**

Scale: **1:100**

DRAWN
DCB

CHECKED
KB

DATE
OCT 2019