




(c) Crown Copyright and Database Rights 2024 OS 100060020

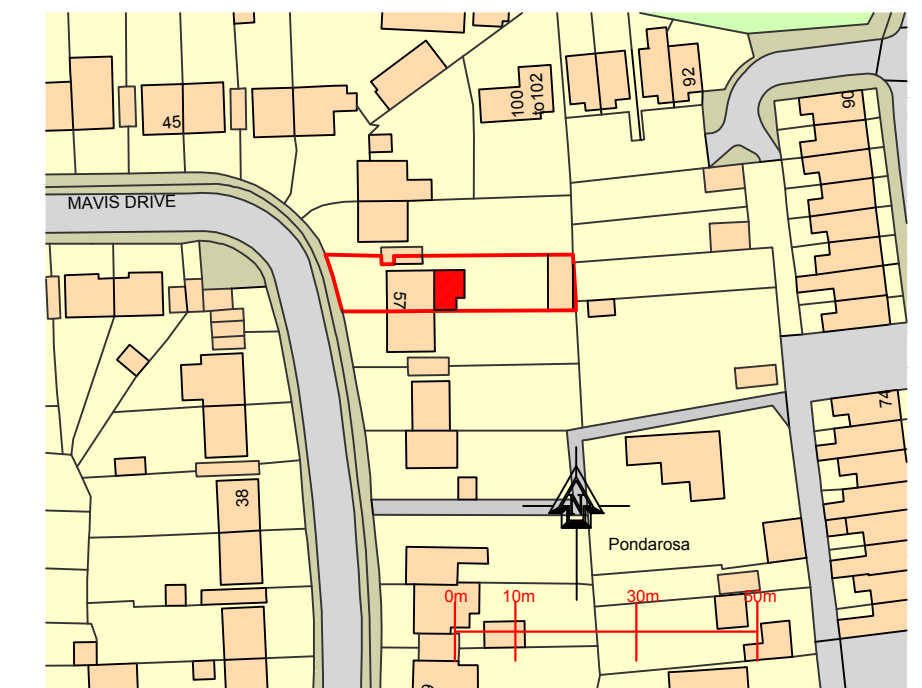

(c) Crown Copyright and Database Rights 2024 OS 100060020

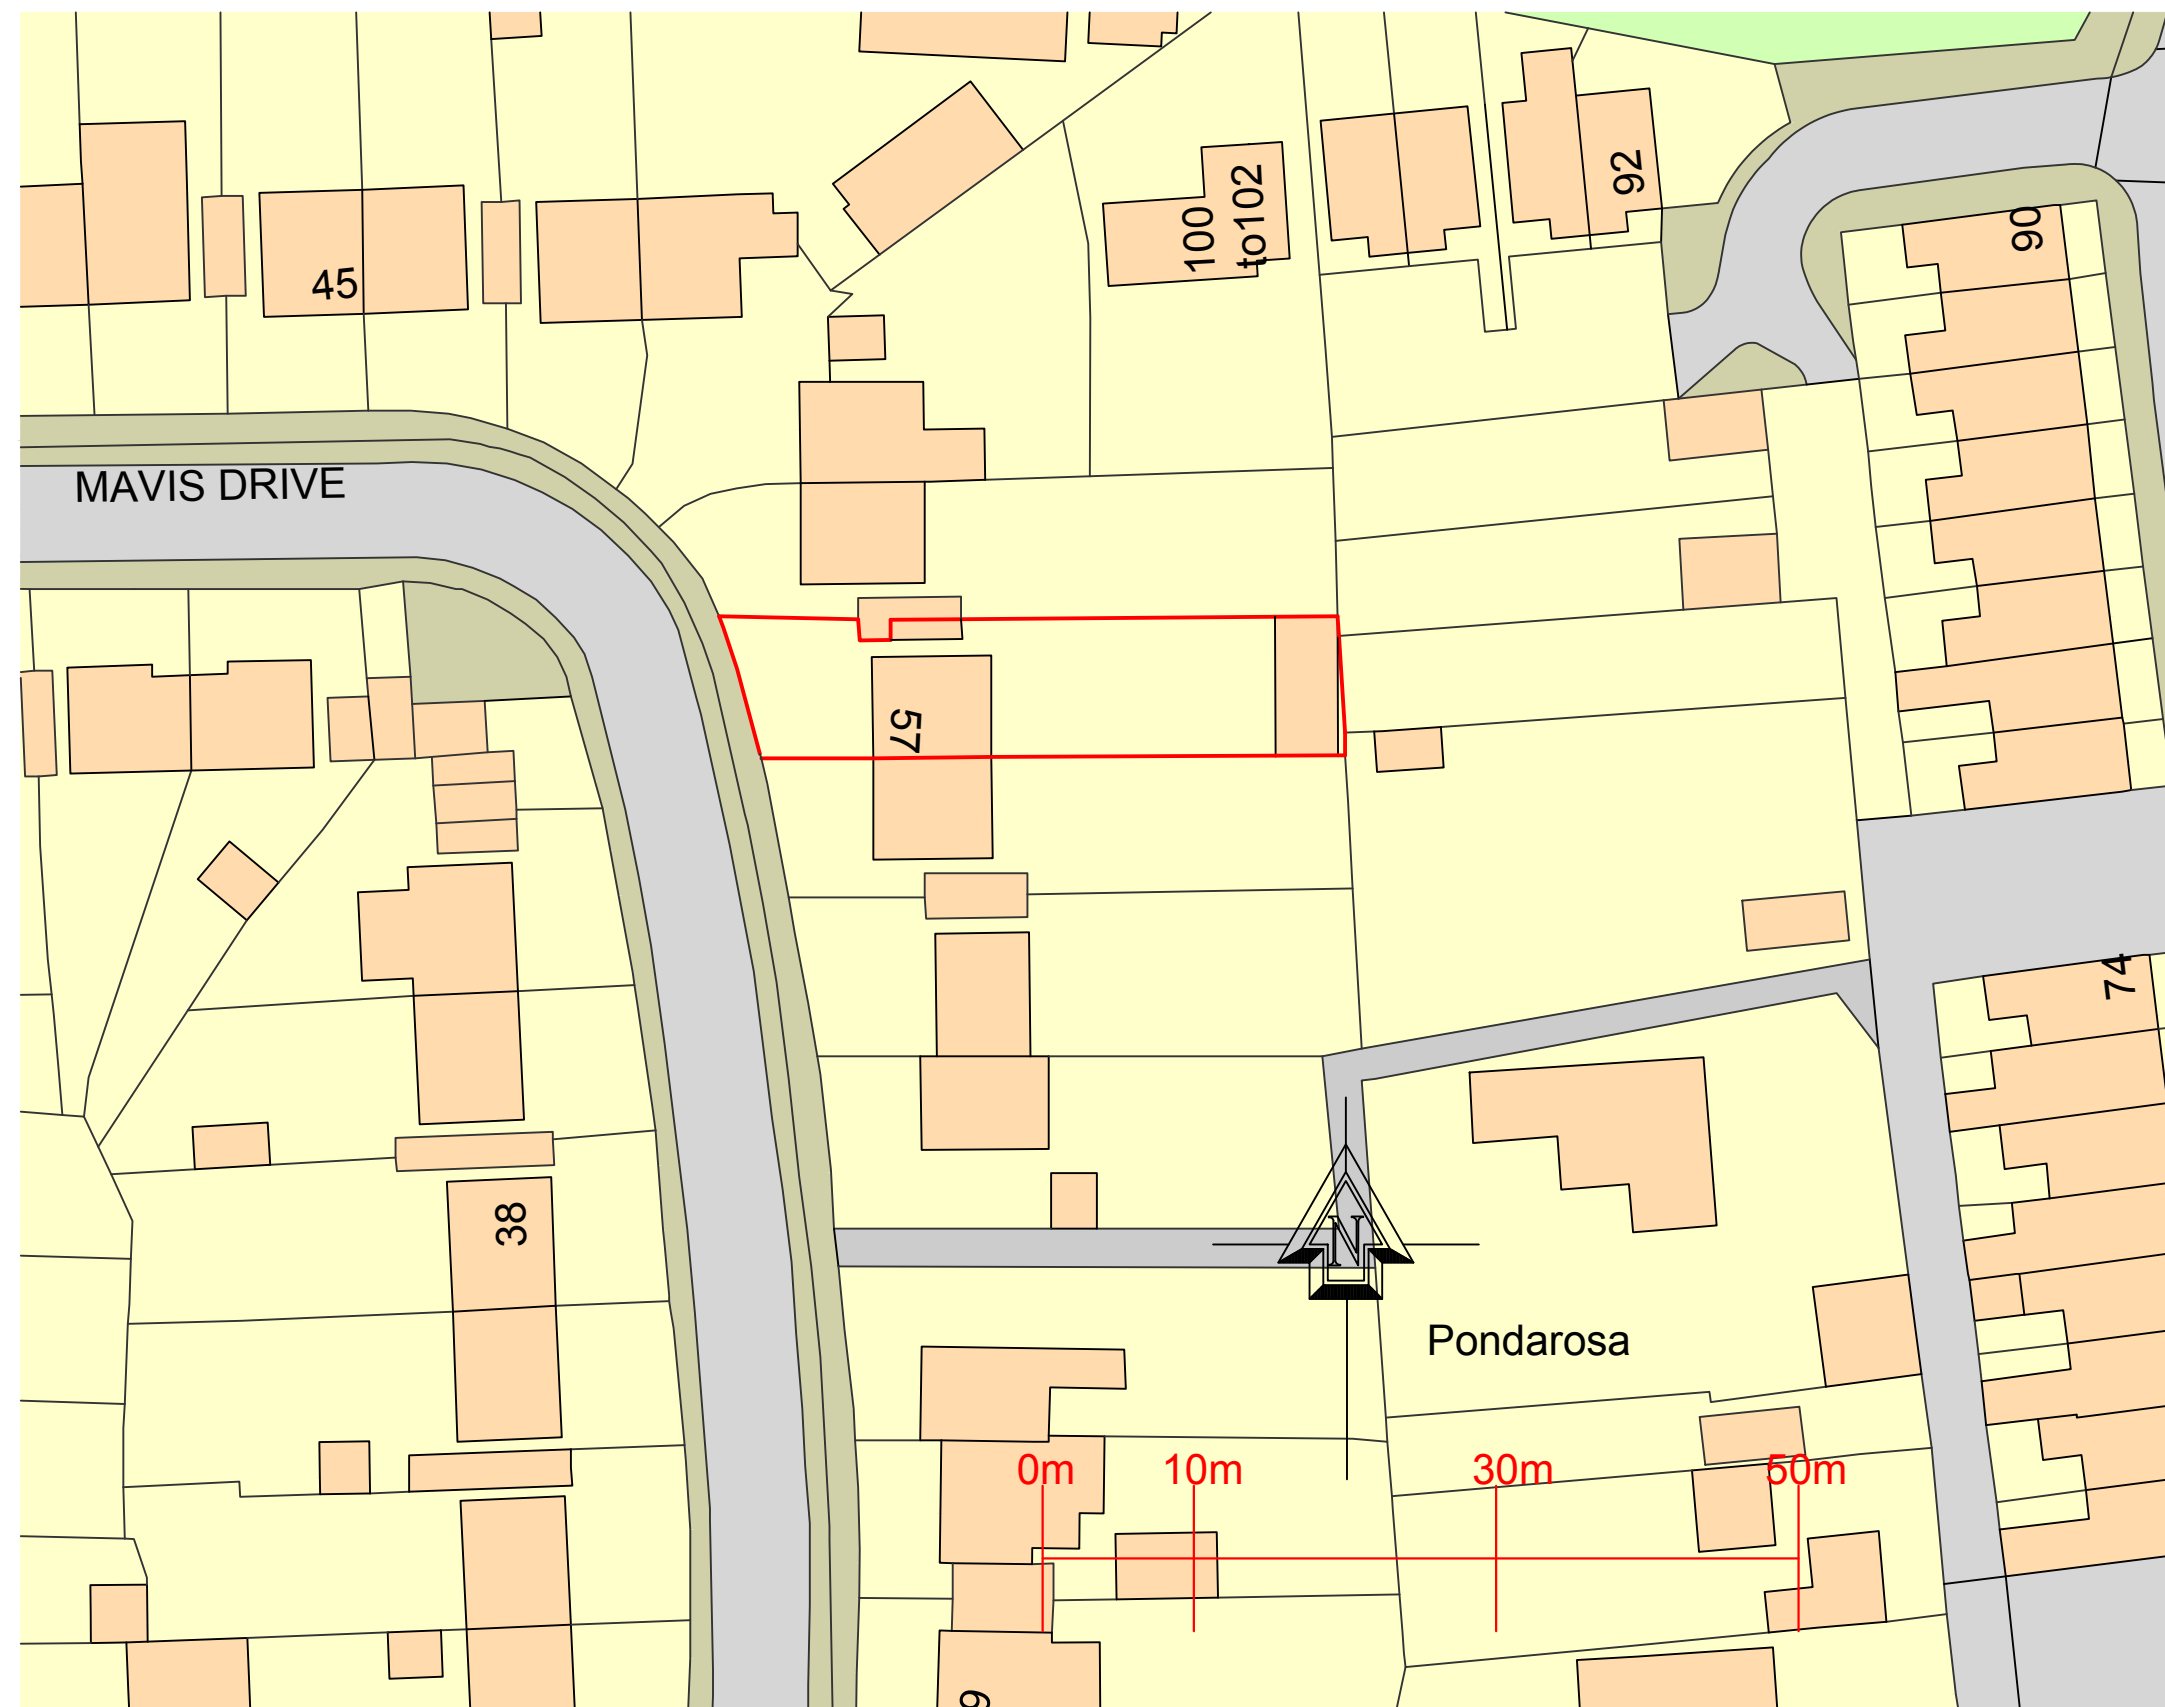

(c) Crown Copyright and Database Rights 2024 OS 100060020

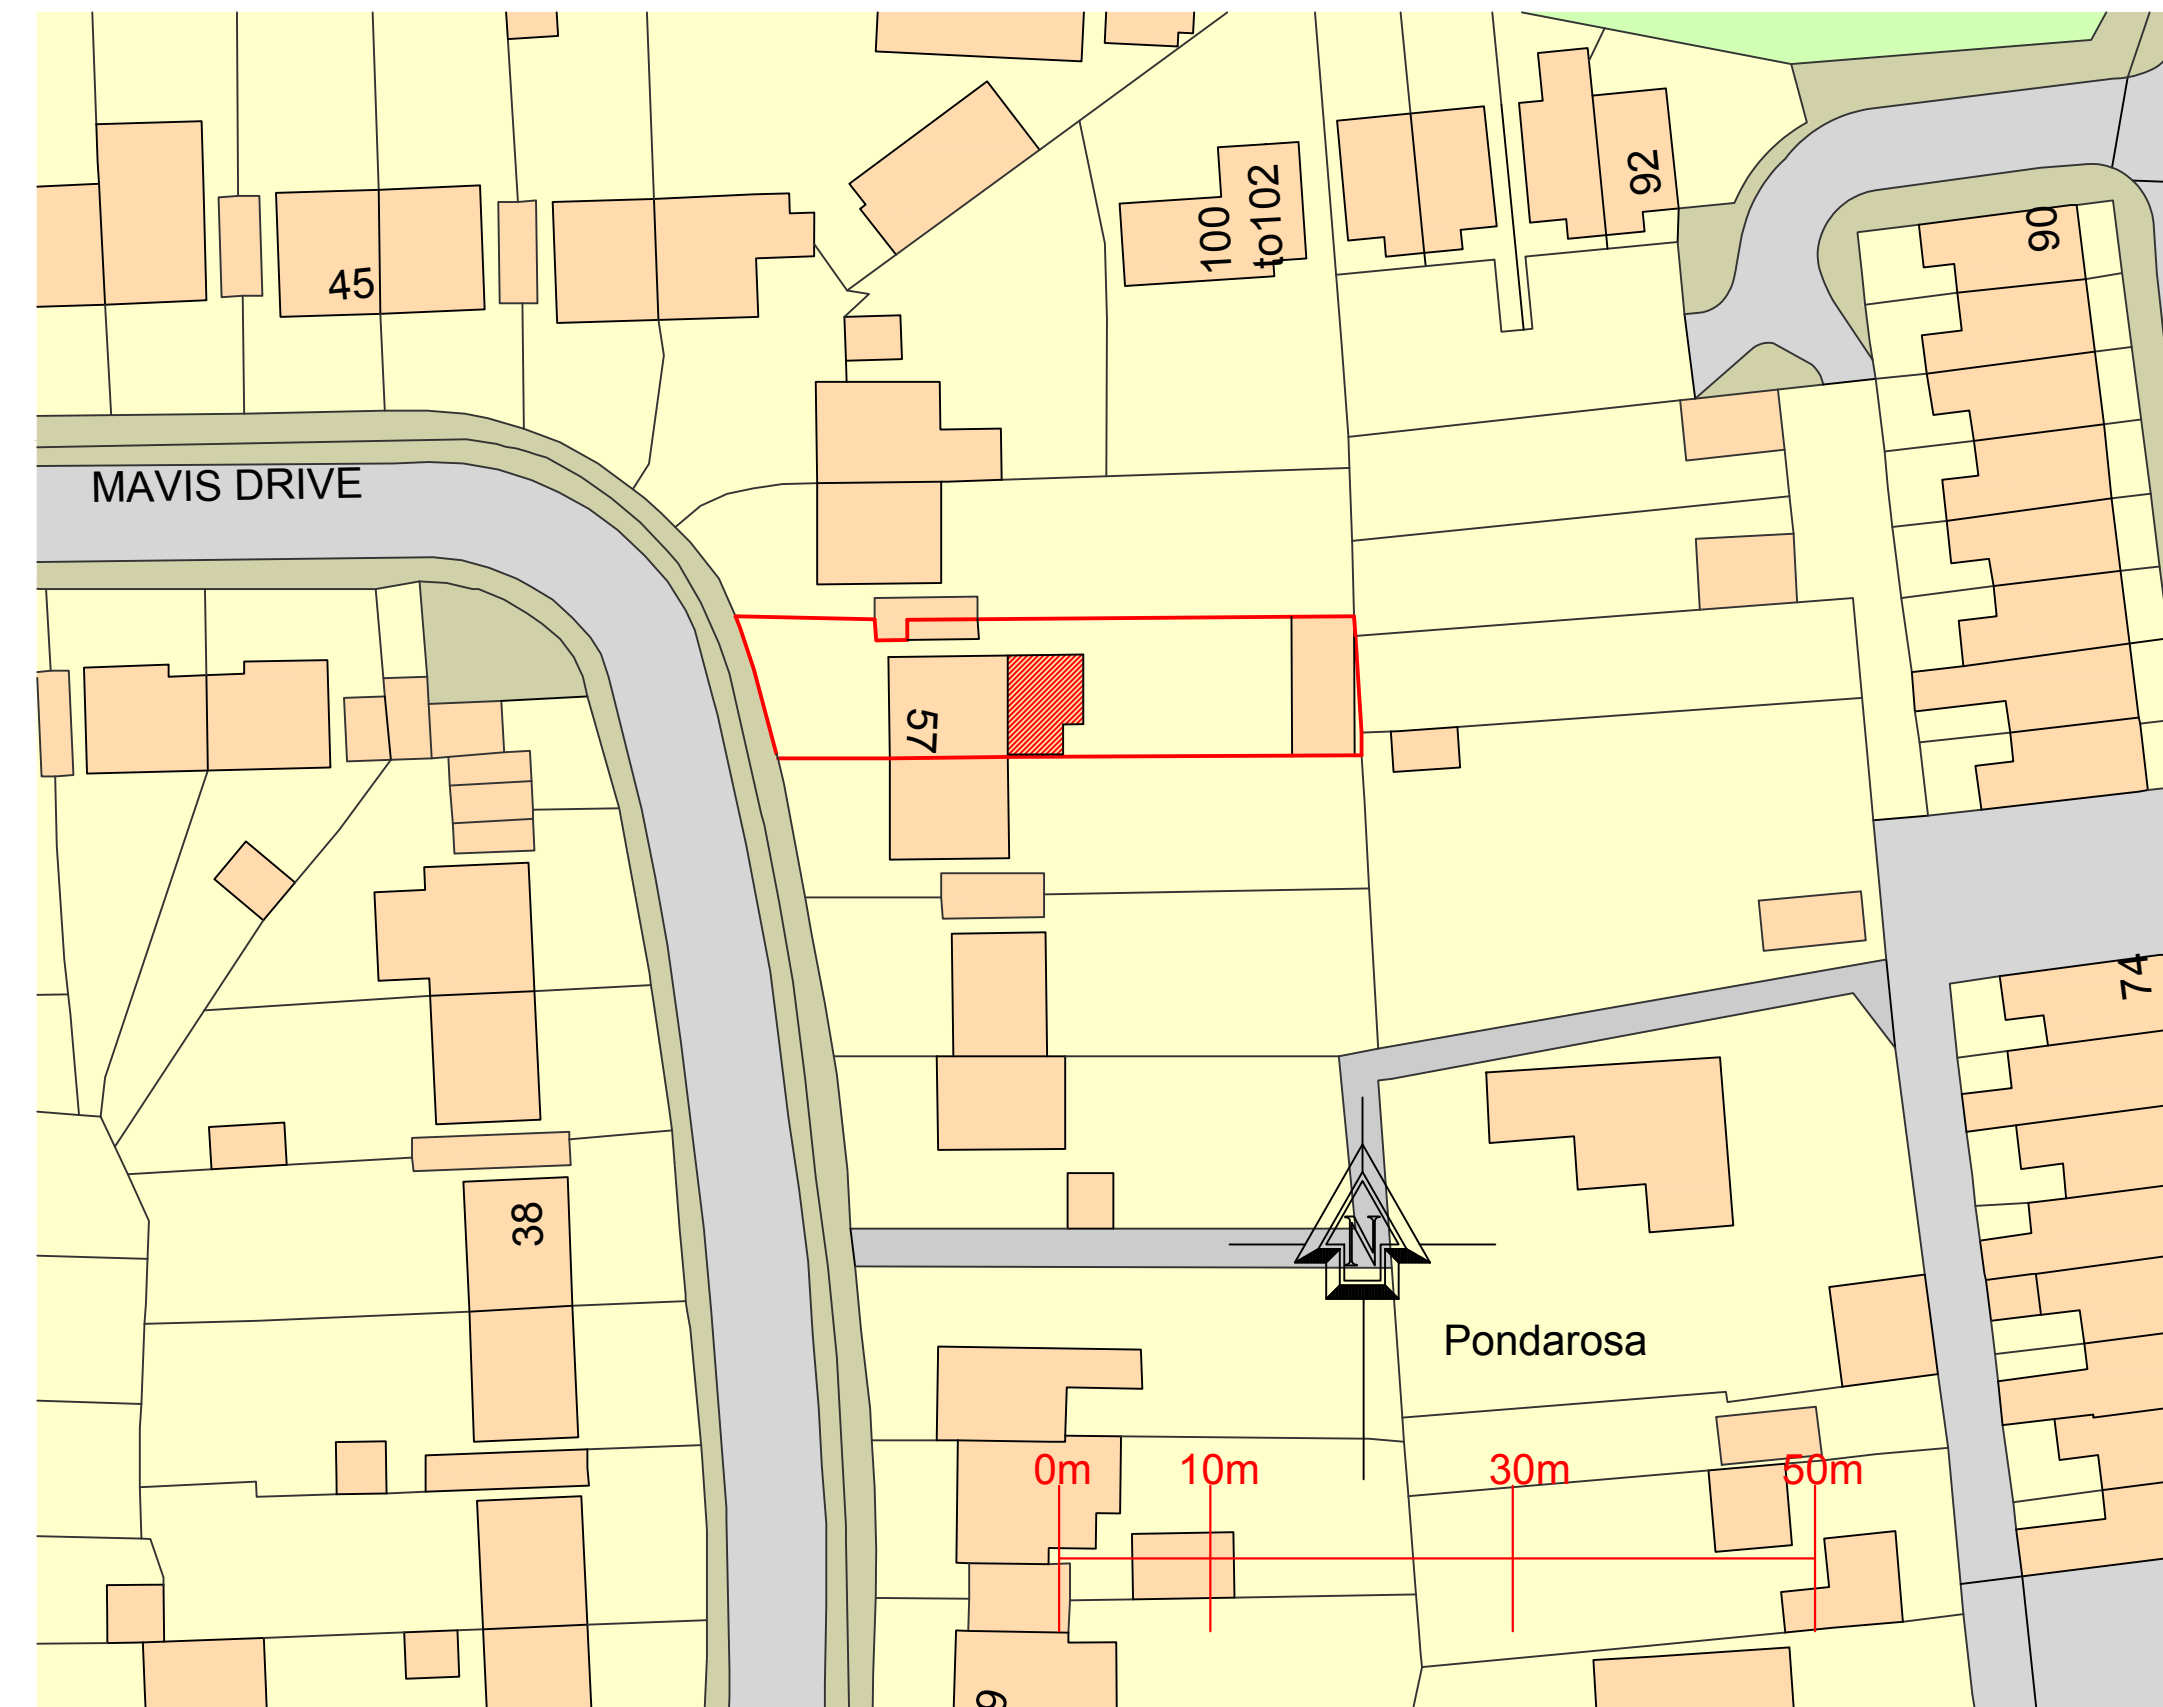

(c) Crown Copyright and Database Rights 2024 OS 100060020

Proposed rear extension at :

57 Mavis Drive
Coppull
Chorley
Lancashire
PR7 5AE

PARTY WALL ACT 1996
 Any Person carrying out works affecting party walls, or involving excavations for foundations adjacent to a party wall, should serve a notice on all adjoining owners before work commences.
 If an adjoining neighbour is concerned about the works, you are advised to engage the services of a private surveyor to act on your behalf in the formal procedures or agreements which are now required by the above act. Failure to comply with the act may result in the adjoining owner taking civil action against you.
 Please inform the adjoining neighbours of the forthcoming works at your earliest convenience.
 Party Wall Agreement to be arranged by client.

| | |
|--------------|-----------------------------------|
| CLIENT: | Mr Michael Whittaker |
| CONTRACT No: | PCE-Whittaker-January-24 |
| DATE: | 28th January 2024 |
| SCALE: | 1:500, 1:1250 @ A1 |
| DWG No: | PCE-Whittaker-January-24-location |
| L.A.: | Chorley Borough Council |
| AMENDMENTS: | DATE: |

40 Queensway
Euxton
Chorley
Lancashire
PR7 6PW
www.pcedesigns.co.uk
info@pcedesigns.co.uk
pcedesigns@aol.com
01257 233850: Office
07515878823: Mobile

PCE DESIGNS LTD