

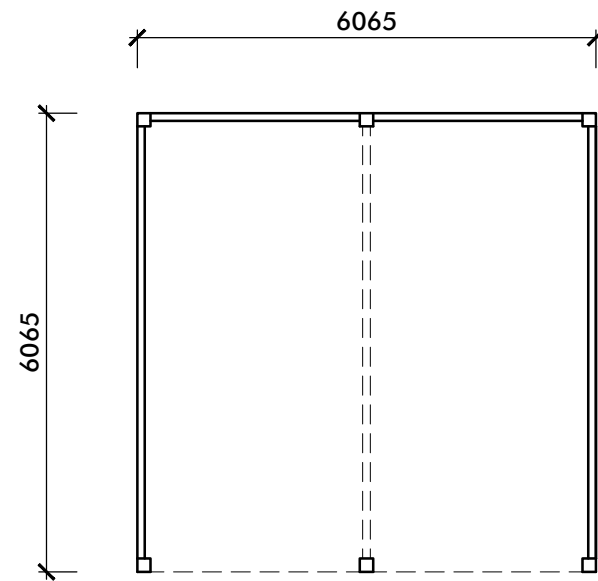


# ELEVATIONS

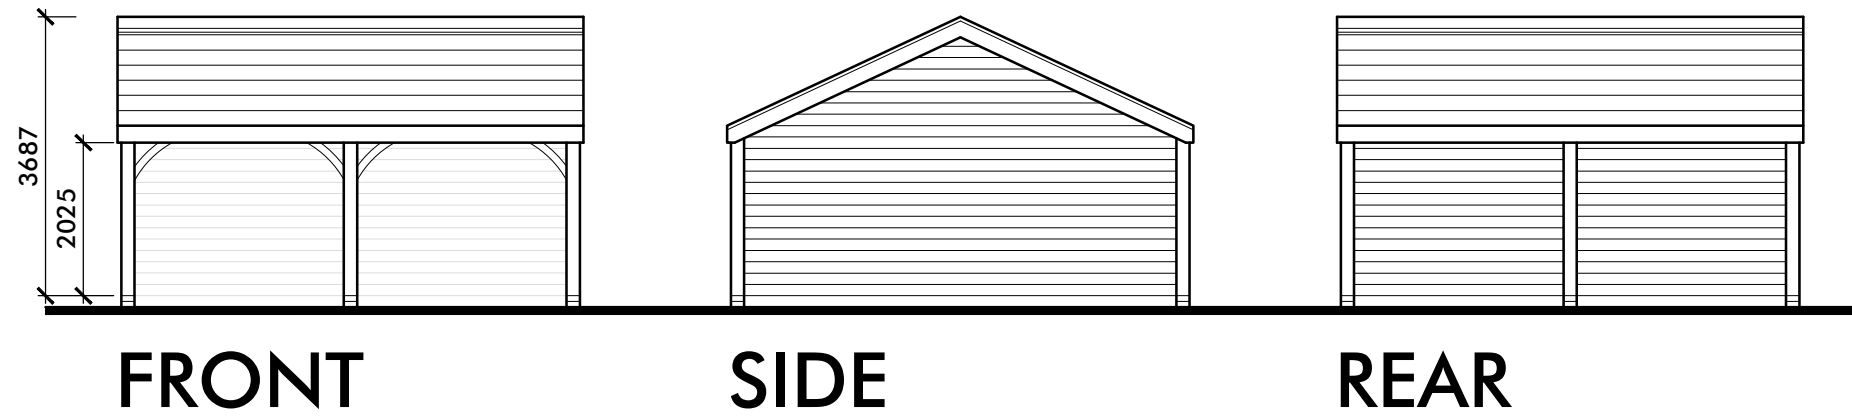

## GF PLAN

Floor Area: 33.93m<sup>2</sup>  
Volume: 115.46m<sup>3</sup>

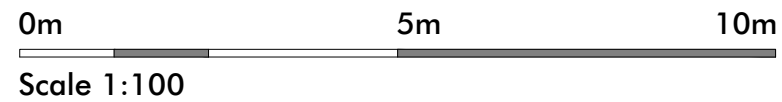

### Revision Notes:

CLIENT	S & I Developments				
PROJECT	Proposed Detached Double Garage at Plot 5, Wood End Farmhouse, Red Lane, Ecclestone, Chorley, PR7 5RL				
DRAWING	Proposed Floor Plan & Elevations				
DRAWN	EGR	DATE	30/01/24	NUMBER	21/154/PL05/G01
SCALE	1:100	SHEET	A3	REVISION	-

