



Littlecroft

WEST LANE

The Croft

Armadale

Oakdene

Woodlea

HALL WAY

HALL DRIVE

HALL CLOSE

HALL AVENUE

NORTH AVENUE

Lust Lodge

Becksides

EI Sub Sta

Sutton



01535 630772

info@larkarchitects.co.uk www.larkarchitects.co.uk

client: Laura Mansfield

project: 49 West Lane, Sutton-In-Craven

drawing: Location plan

status: PLANNING

job no: 1487	dwg no: 01	rev:
--------------	------------	------


scale: 1:1250 @ A4 drawn: H.K check: R.A.K

date: Feb 2024 © This drawing is copyright of LARK Architects Ltd

LARK Architects Ltd  
 Unit 10 Riparian Court, Riparian Way,  
 The Crossings, Cross Hills,  
 Keighley, West Yorkshire, BD20 7BW. **RIBA** Chartered Practice



scale bar 1:1250

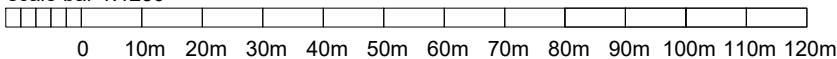

0 10m 20m 30m 40m 50m 60m 70m 80m 90m 100m 110m 120m