




KEY AND SCALE BAR

- Existing Walls
- Proposed Walls
- Structure Below
- Structure Above
- Structure Removed

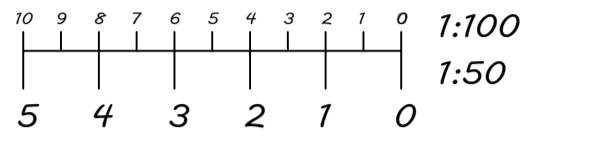

ATTENTION

Do not scale from this drawing unless for Planning purposes. All dimensions must be checked on site by the Contractor prior to the commencement of any fabrication or building works. Immediately report any discrepancies or errors.

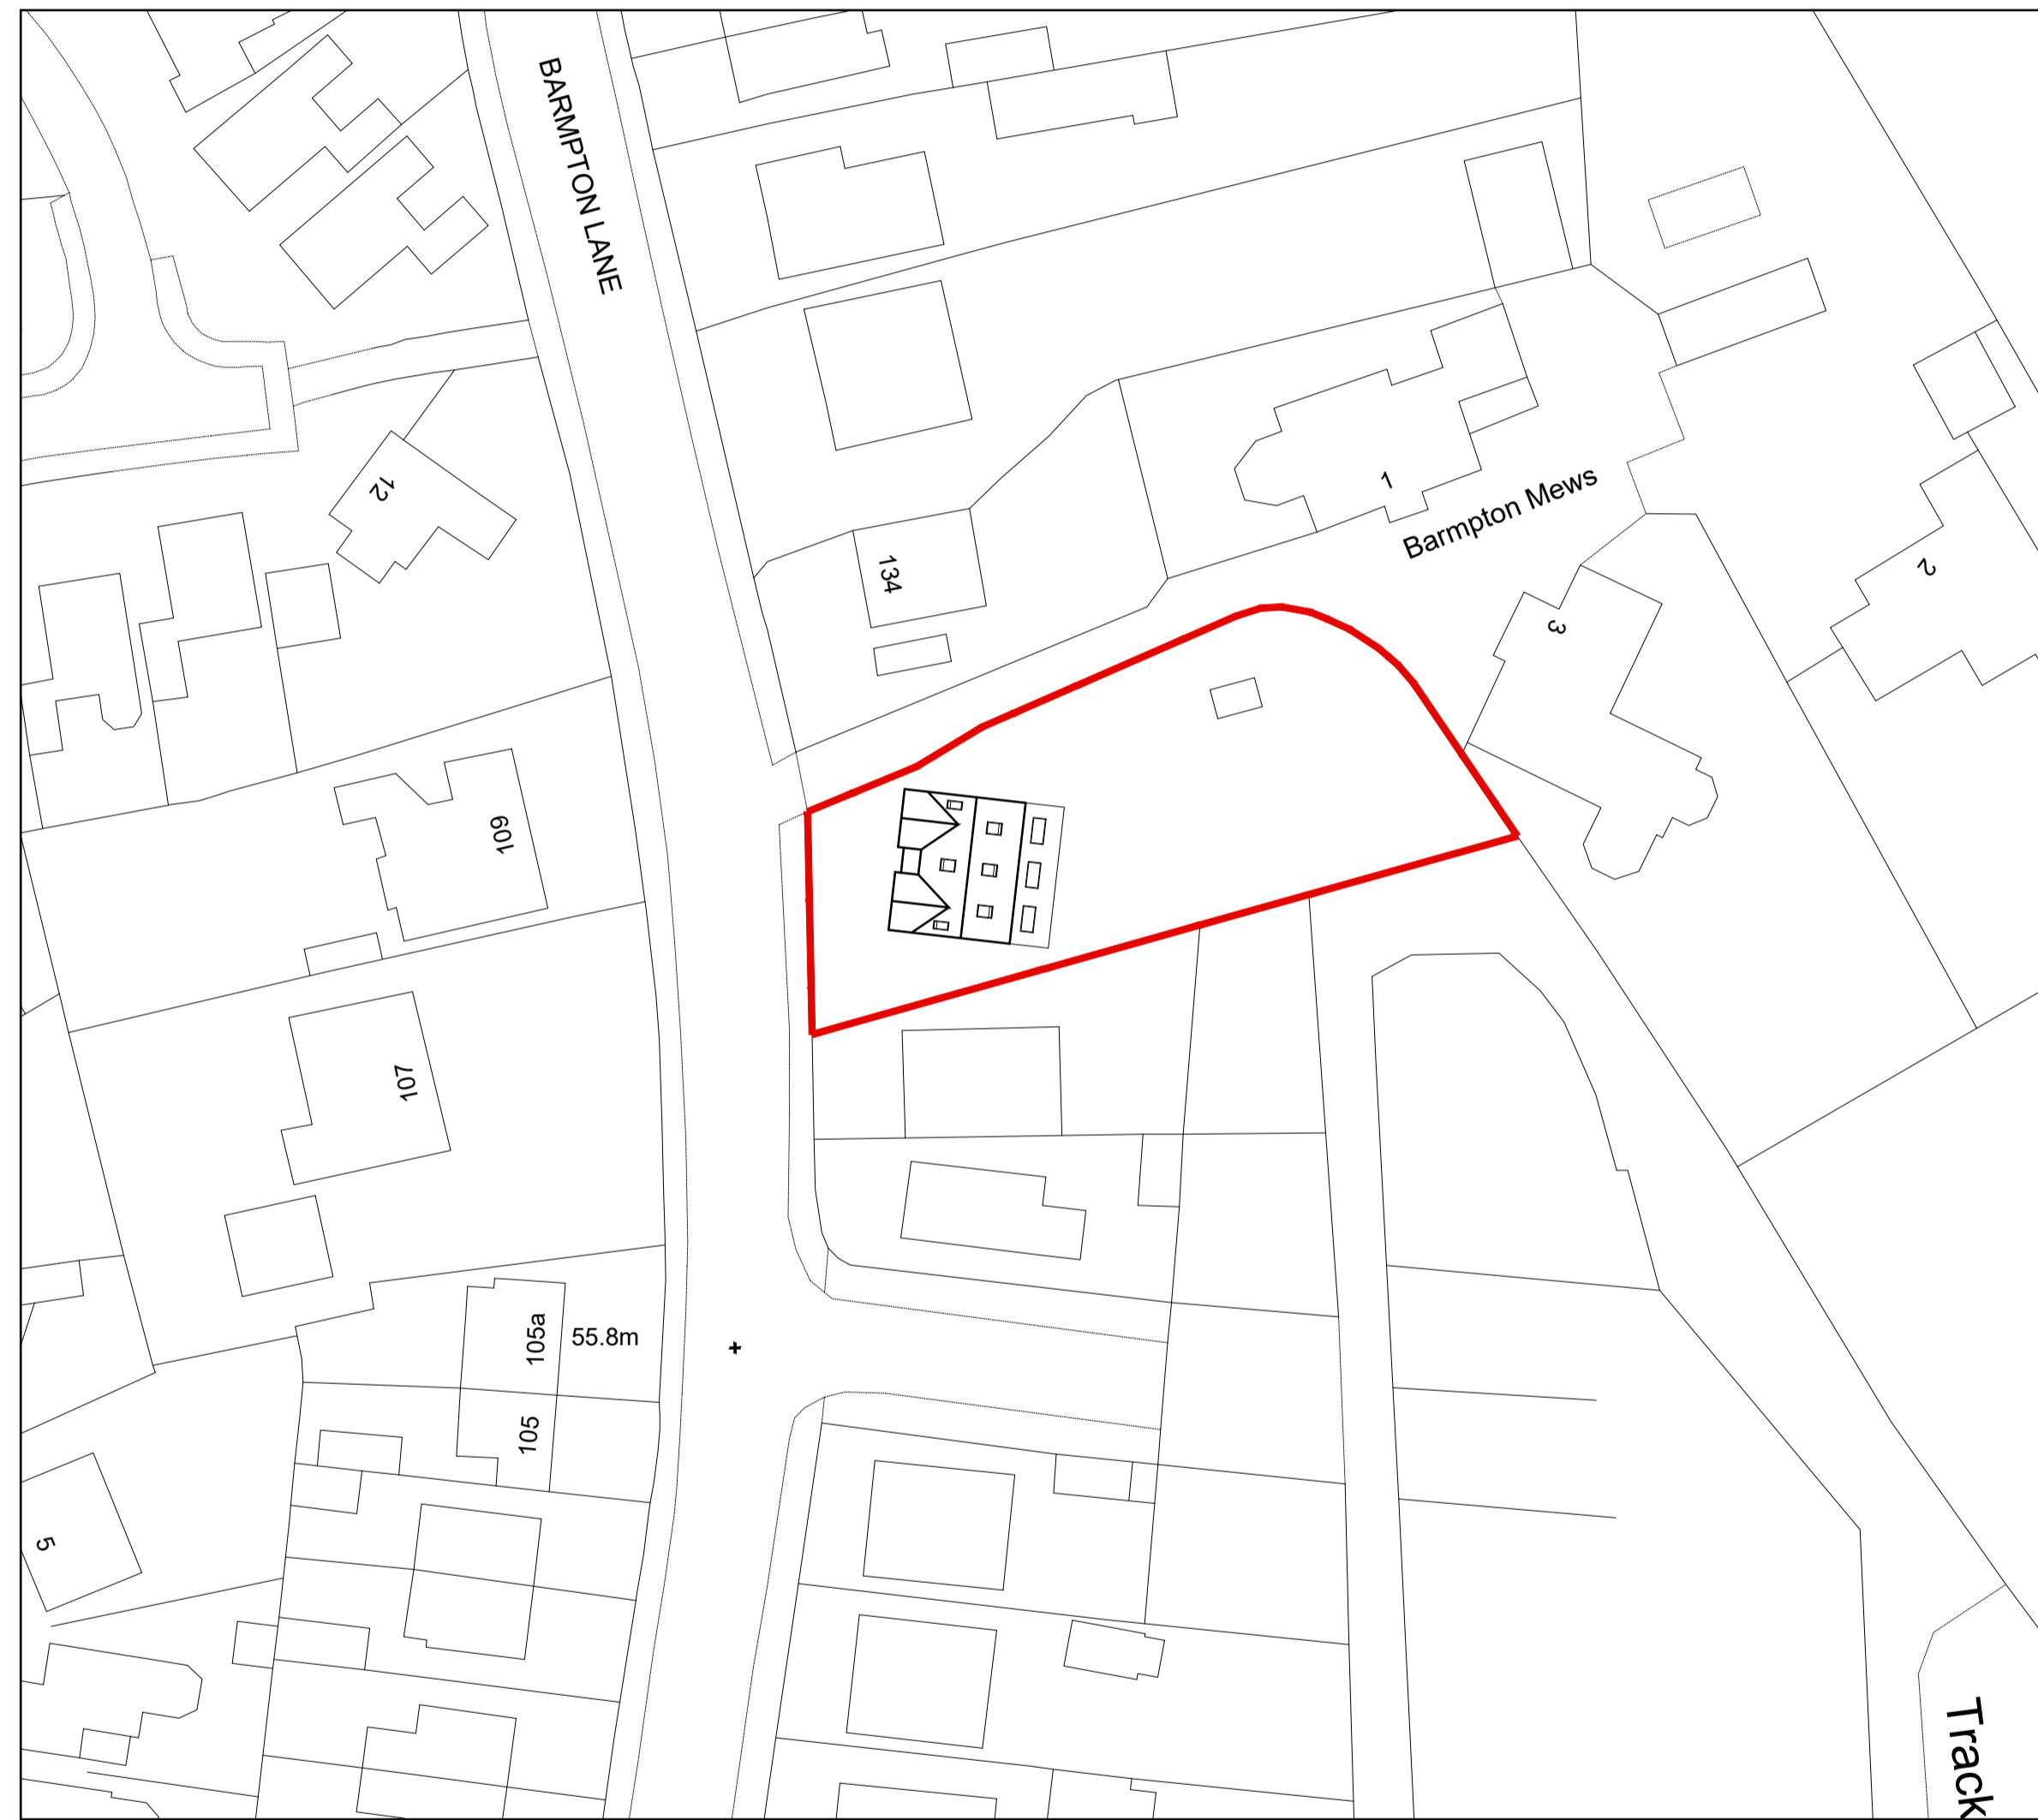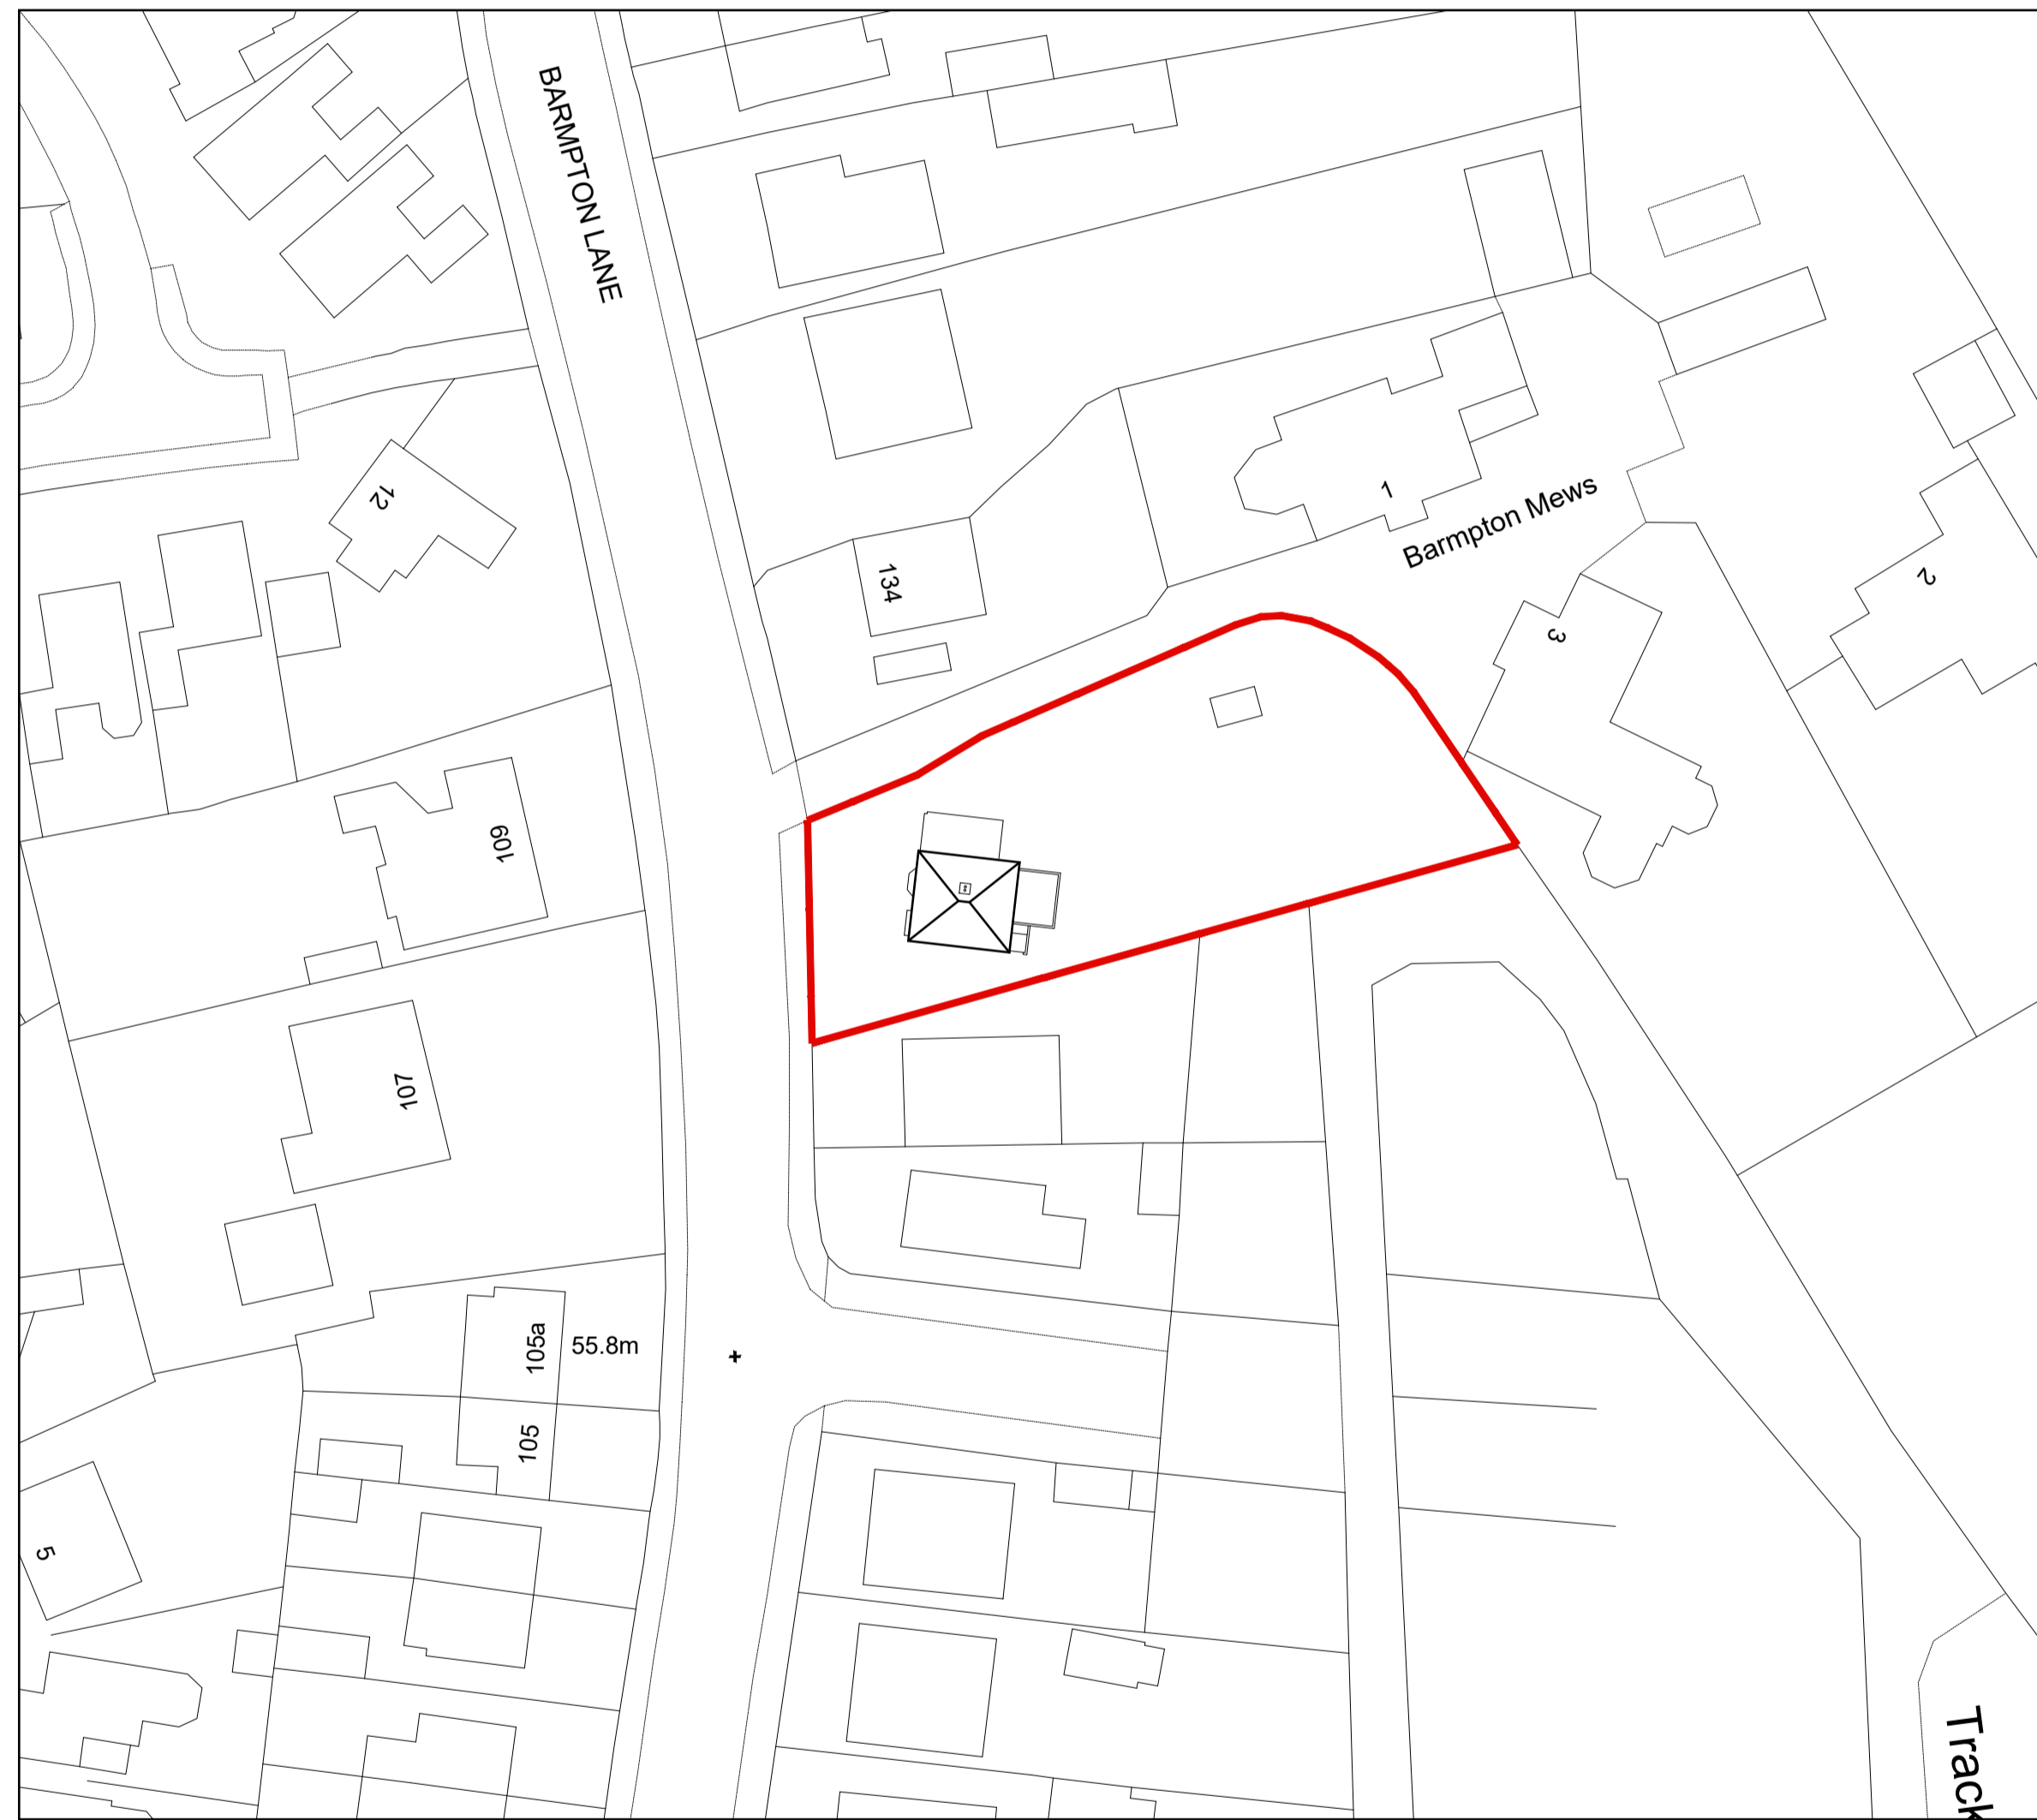

ARCHITECTURAL DESIGN SERVICES

Extension and Alterations at:
130 Barmpton Lane, Darlington

Client: Ellis & Ashleigh

Title: Existing & Proposed Site Plan

Scale - A1: 1:500

Drawing Set: Planning

Project No: 23-BL-06

Date: 02-02-24

PLANNING PERMISSION
BUILDING REGULATIONS
CGI / 3D VISUALISATIONS

07931 989304