





**FRONT
ELEVATIONS 1:100**




SIDE

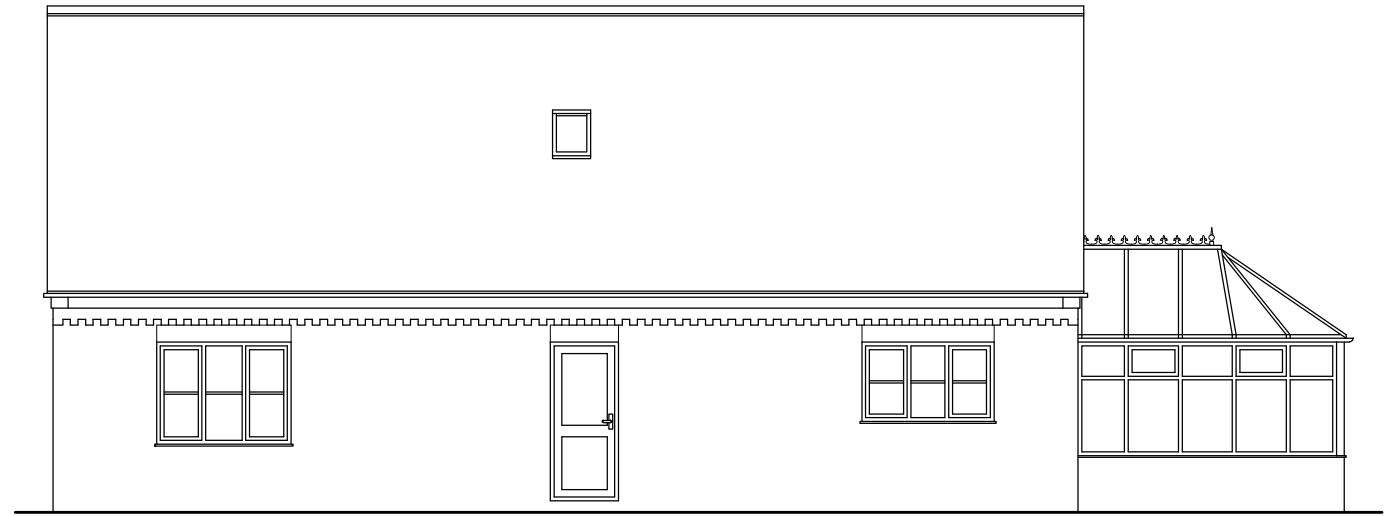

REAR

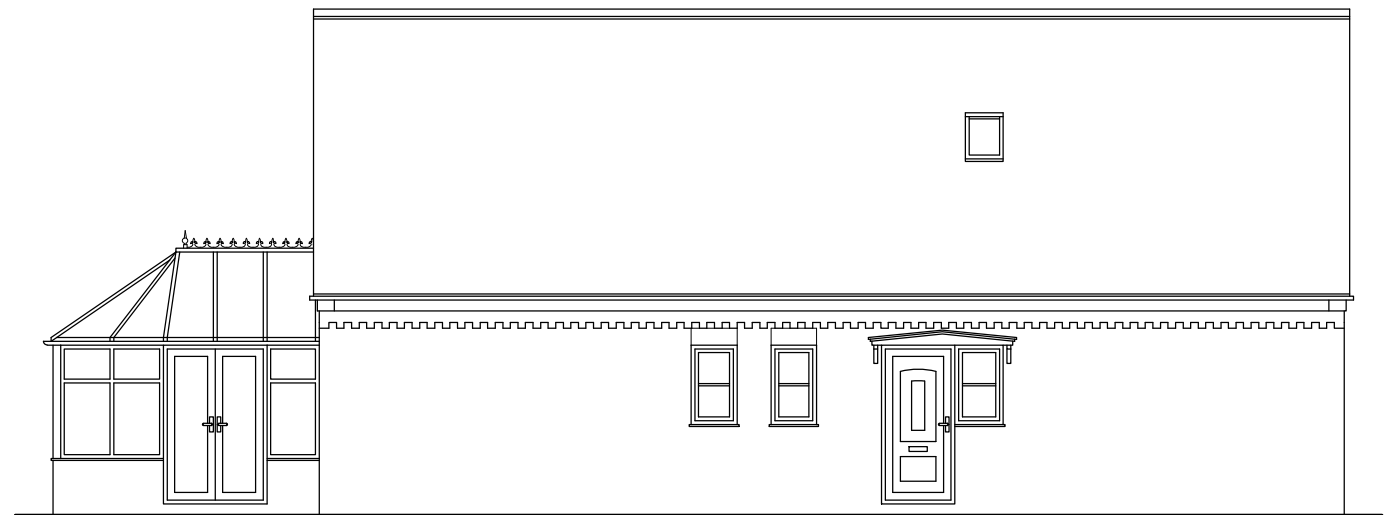

SIDE

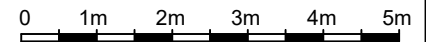

Contract :
EXTENSION TO REAR OF 5 ACRED
CLOSE, LITTLE DOWNHAM, ELY,
CAMBS.

Title :
ELEVATIONS
AS EXISTING

These drawings are the
COPYRIGHT of Greg
Saberton Design.
Unauthorised
copying is not permitted.

Revisions :

Scale : 1 : 100
Date : JAN 2024
Drawing Number : 04 / 3146R/23

GREG SABERTON DESIGN
ARCHITECTURAL DESIGN CONSULTANCY
Tom's Hole Barn, Branch Bank, Prickwillow, Ely, Cambridgeshire, CB7 4UR
Tel/Fax : 01353 687999
Email : greg@sabertondesign.co.uk